

- By using this drawing the user and his or her employer signify their agreement of the above terms and conditions.

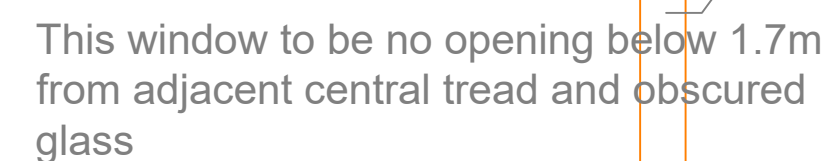


Diagram of a stepped shaft with varying diameters and lengths. The shaft has four segments with diameters of 25mm, 50mm, 100mm, and 200mm. The lengths of the segments are 0.25m, 0.5m, 1m, and 2.5m respectively, totaling 5m.

C	Mar 2020	Minor changes to internal layout Roof lights revised
rev no	rev date	info
54 PARKFIELD ROAD ICKENHAM		
ATTIC FLOOR LAYOUT A515-03-rev C 1:50(A1)		
Drawn by: AM		Date of issue: Mar 2020