

1.

Do not scale from this drawing.

2.

All dimensions to be checked on site before ordering materials or commencing work.

3.

In case of discrepancies in drawings, calculations or details refer to architect : Unilateral decisions by contractors will not be accepted.

4.

For any information not covered by this drawings refer to architect for clarification: Unilateral decisions by contractors will not be accepted.

5.


The contractor must ensure that work is being carried out to the latest revisions of all the working drawings.

6.


It is the contractors responsibility to inform the Local Authority before work commence on site, and at all prescribed stages of work. All to the District Surveyors satisfaction.

7.

If work commences on site before full plans approval has been given, we accept no responsibility for additional work or materials that the District Surveyor may require.
- By using this drawing the user and his or her employer signify their agreement of the above terms and conditions.

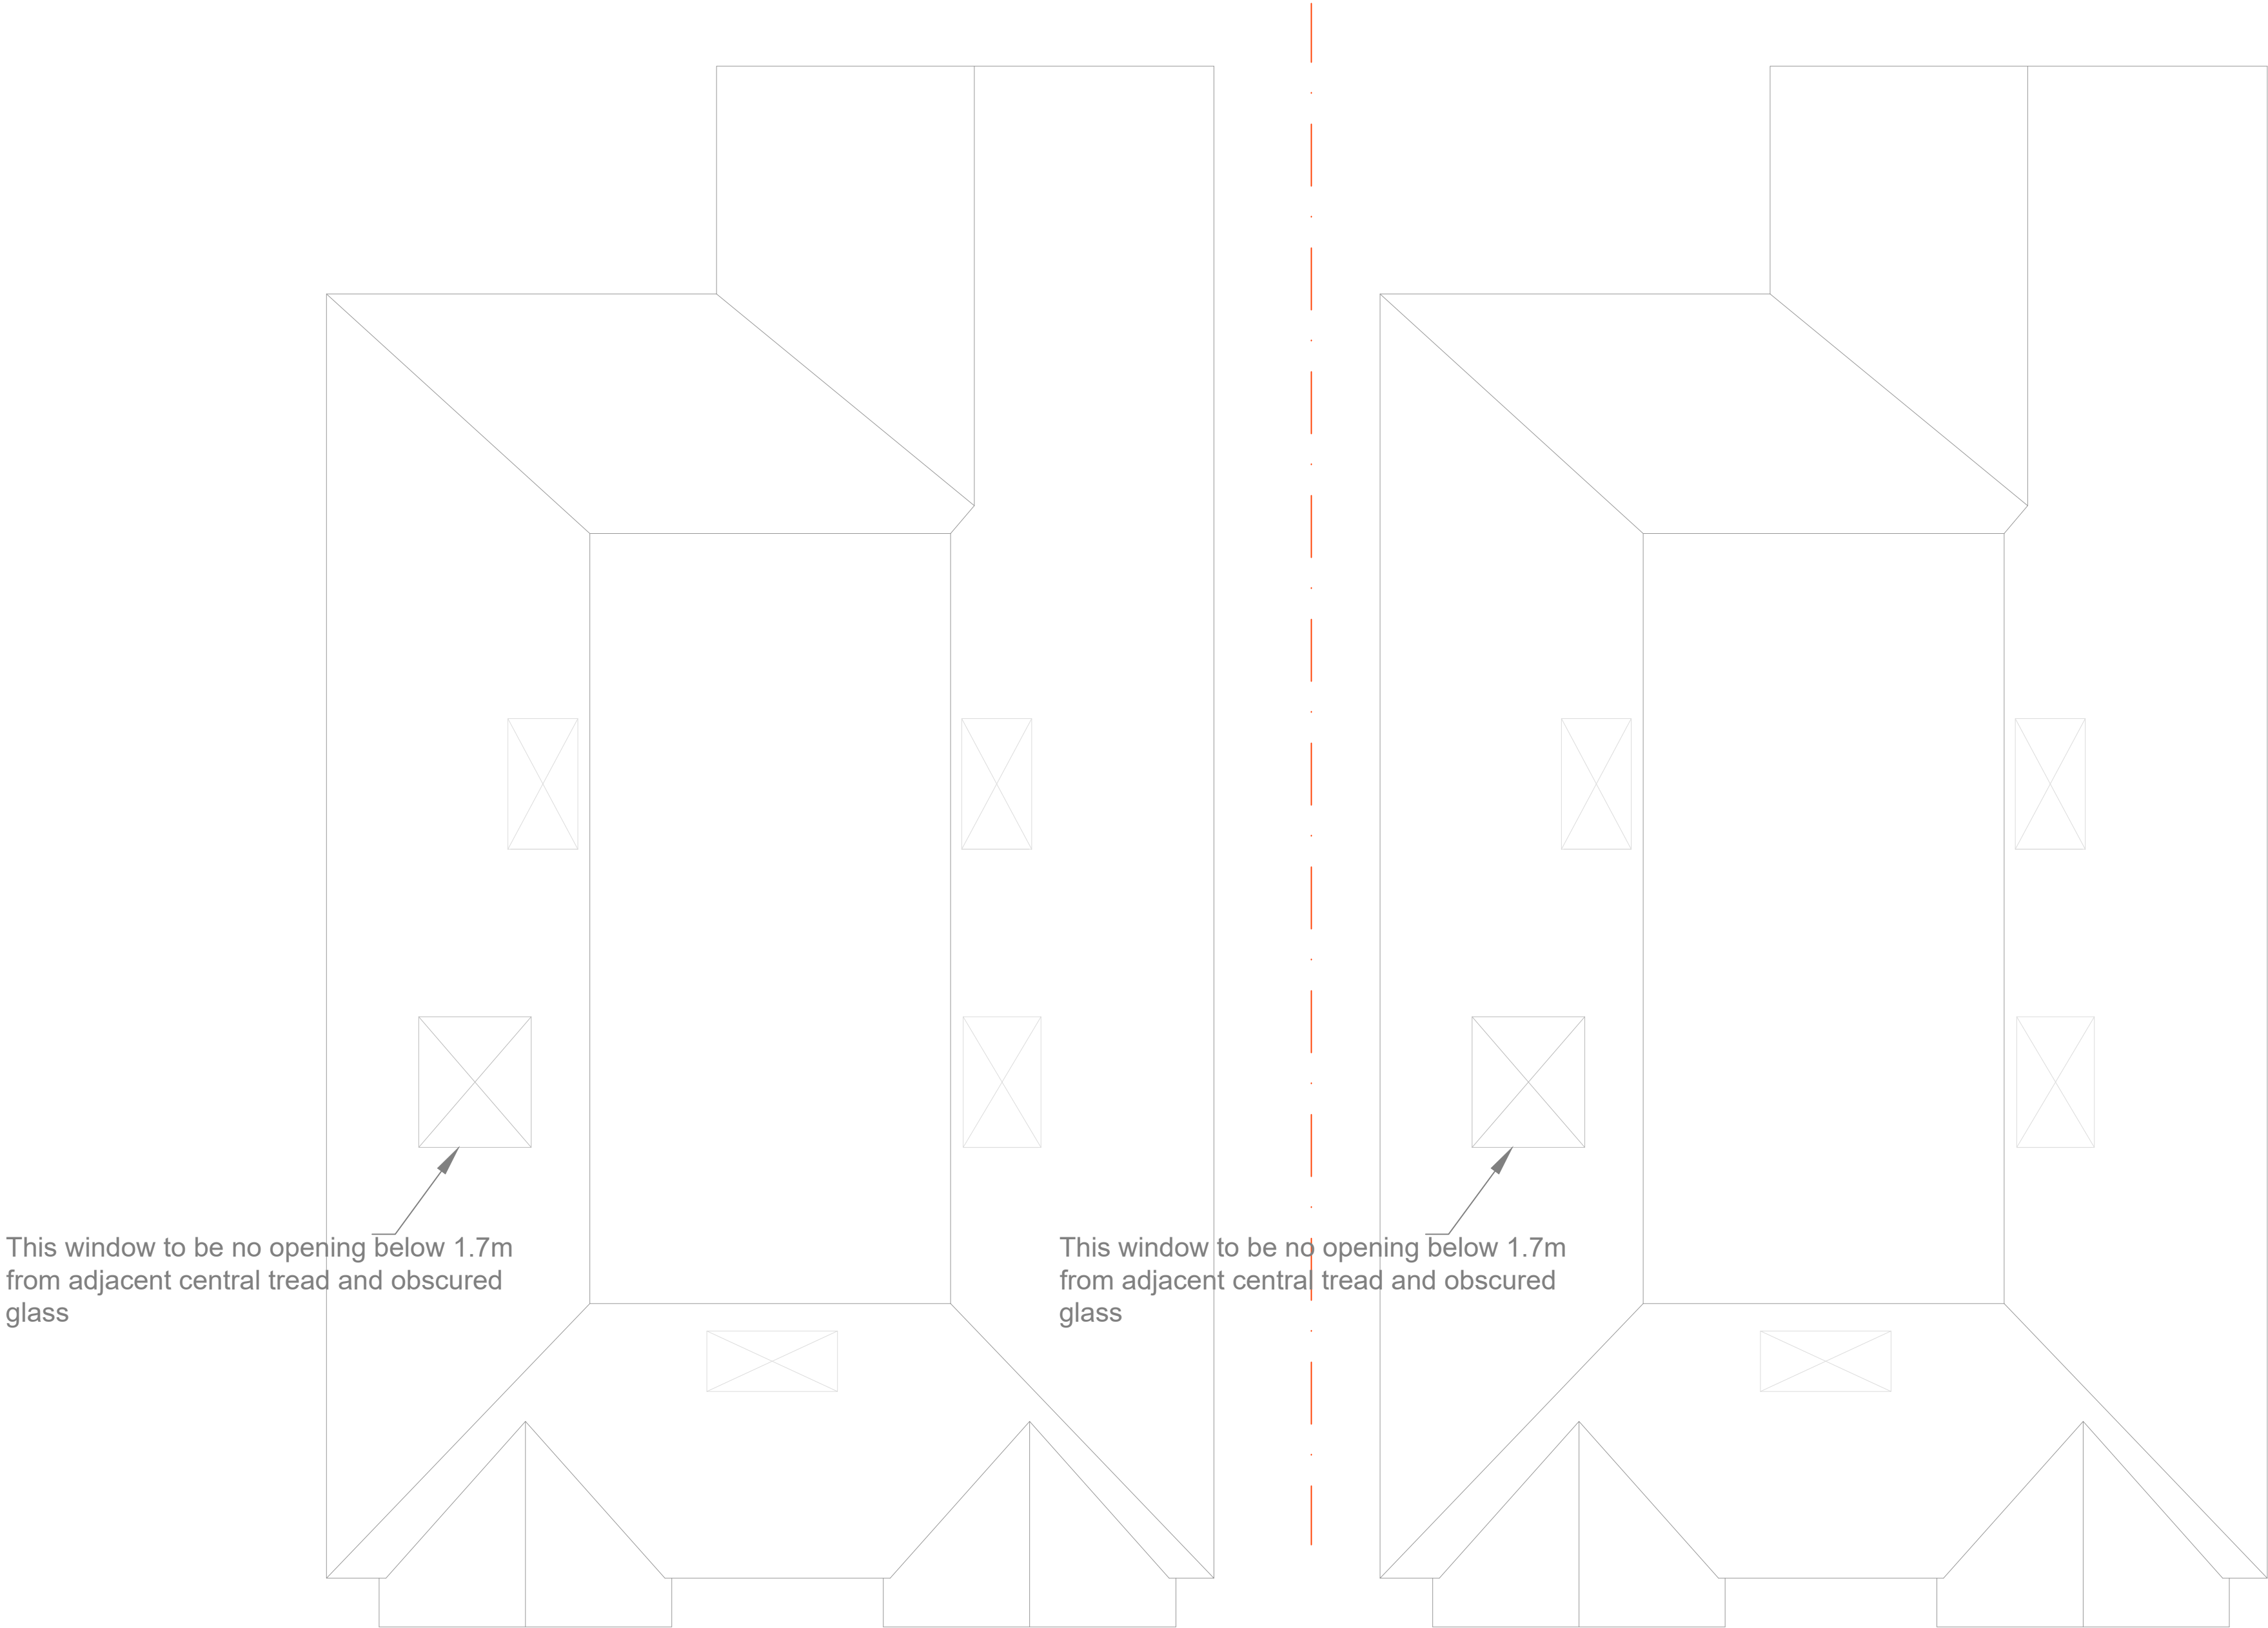

ROOF LAYOUT

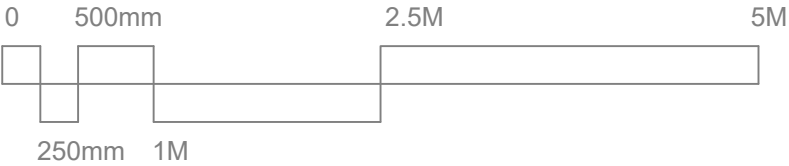

C	Mar 2020	Roof lights, side windows revised Bay and porch revised Rear roof and rear window revised
rev no	rev date	info
54 PARKFIELD ROAD ICKENHAM		
ROOF LAYOUT A515-04-rev C 1:50(A1)		
Drawn by: AM		Date of issue: Mar 2020