

Proposed Roof Plan


Created Loft Volume - 39,55 m³

STRUCTURAL NOTES:
All Structural Elements Spans must be measured on site before ordering.
This drawing must be read in conjunction with the Structural Engineer's Drawings,
Calculations and other details.

All drawings to be read in conjunction with structural engineer's drawings
and specifications.
Note: Accurate site dimensions are to be taken by the contractor on site prior to
any construction commencing.

NOTES :

- All dimensions must be checked on site before any works commencement.
- All discrepancies must be reported to the Main Architect before works proceed.
- Only figured dimensions are to be used.

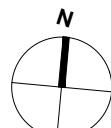

	71-75 Shelton Street Covent Garden, London WC2H 9JQ TEL: 02038791732 info@residentialdesigns.co.uk	CLIENT 62 West End Road HA4 6DS Hillingdon	PROJECT Loft conversion	Drawing Title: Proposed roof plan		Review:	Num. A.06
				Drawn: MK	Date: 28/04/2020		
				Revision SDA	Scale 1:100 @ A4		