



Proposed Ground Floor

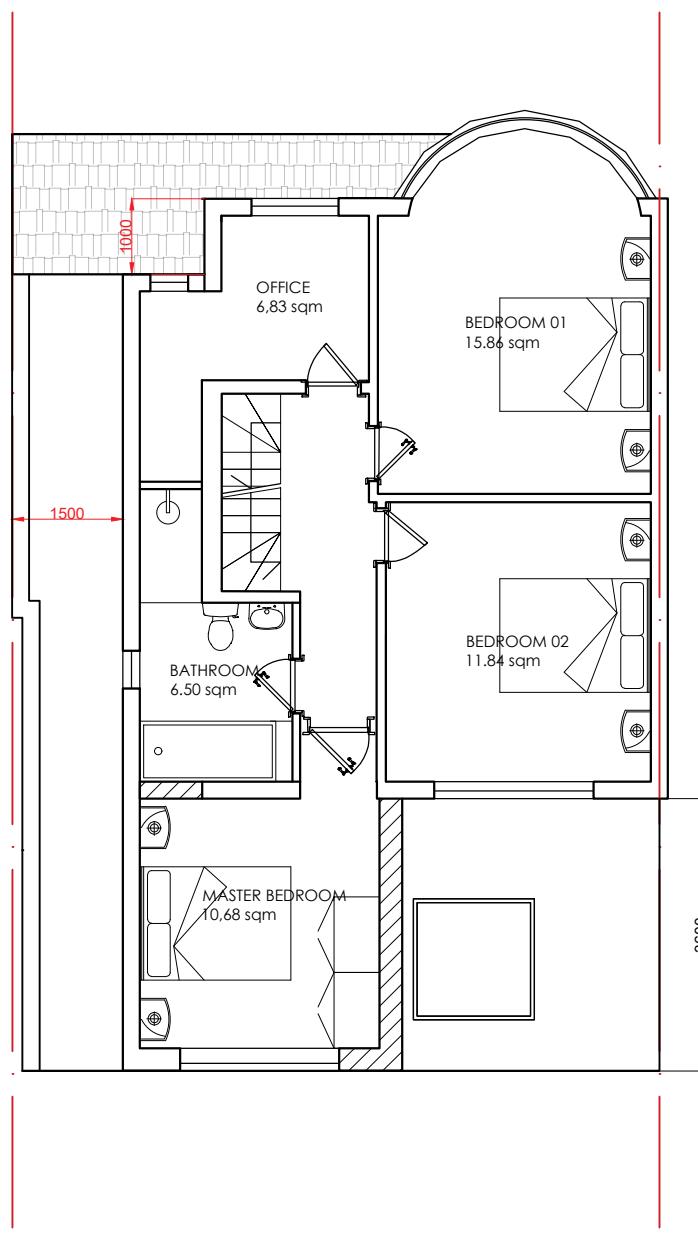


Proposed First Floor

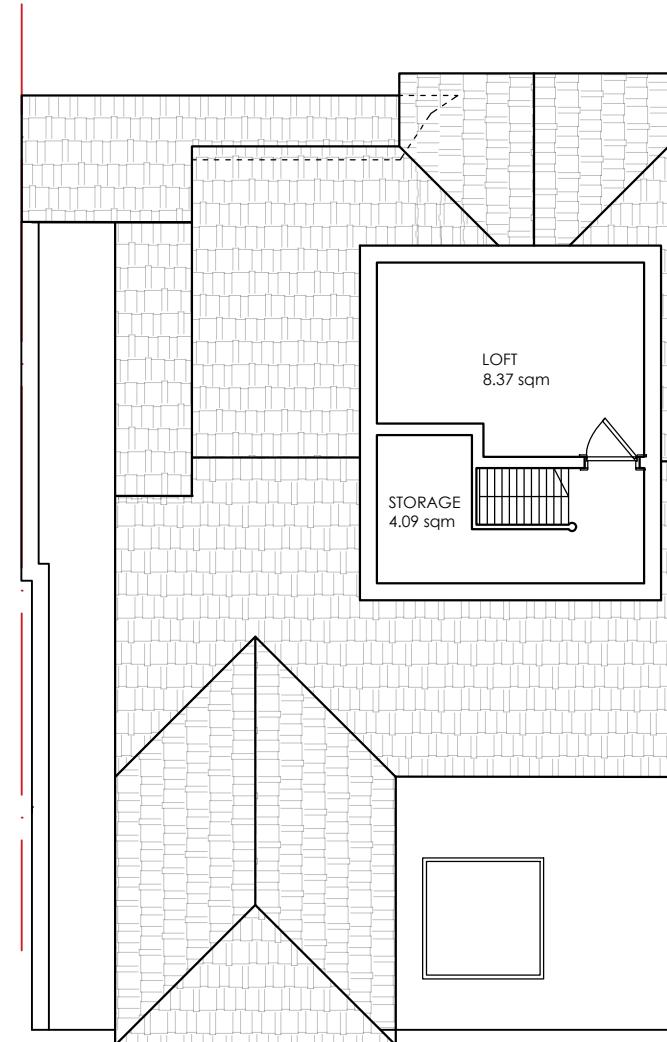

Unchanged - Loft Floor



Proposed new walls

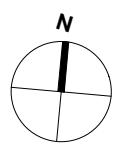

Residential Design Solutions	NOTES : <ul style="list-style-type: none"> • All dimensions must be checked on site before any works commencement. • All discrepancies must be reported to the Main Architect before works proceed. • Only figured dimensions are to be used. 	STRUCTURAL NOTES: All Structural Elements Spans must be measured on site before ordering. This drawing must be read in conjunction with the Structural Engineer's Drawings, Calculations and other details. <div style="border: 1px solid black; padding: 5px; width: fit-content;"> All drawings to be read in conjunction with structural engineer's drawings and specifications. Note: Accurate site dimensions are to be taken by the contractor on site prior to any construction commencing. </div>	Unit 6, Minerva Business Centre 58-60 Minerva Road London NW10 6HJ TEL: 020 800 444 64 info@residentialdesigns.co.uk	CLIENT 62 West End Road HA4 6DS Hillingdon	PROJECT 3.6m rear extension, first floor wrap around.	Drawing Title Proposed floor plans.		Revision: Date: 03/06/2020	Num. A.05		
						Drawn: MK					
						Checked by: SDA					