


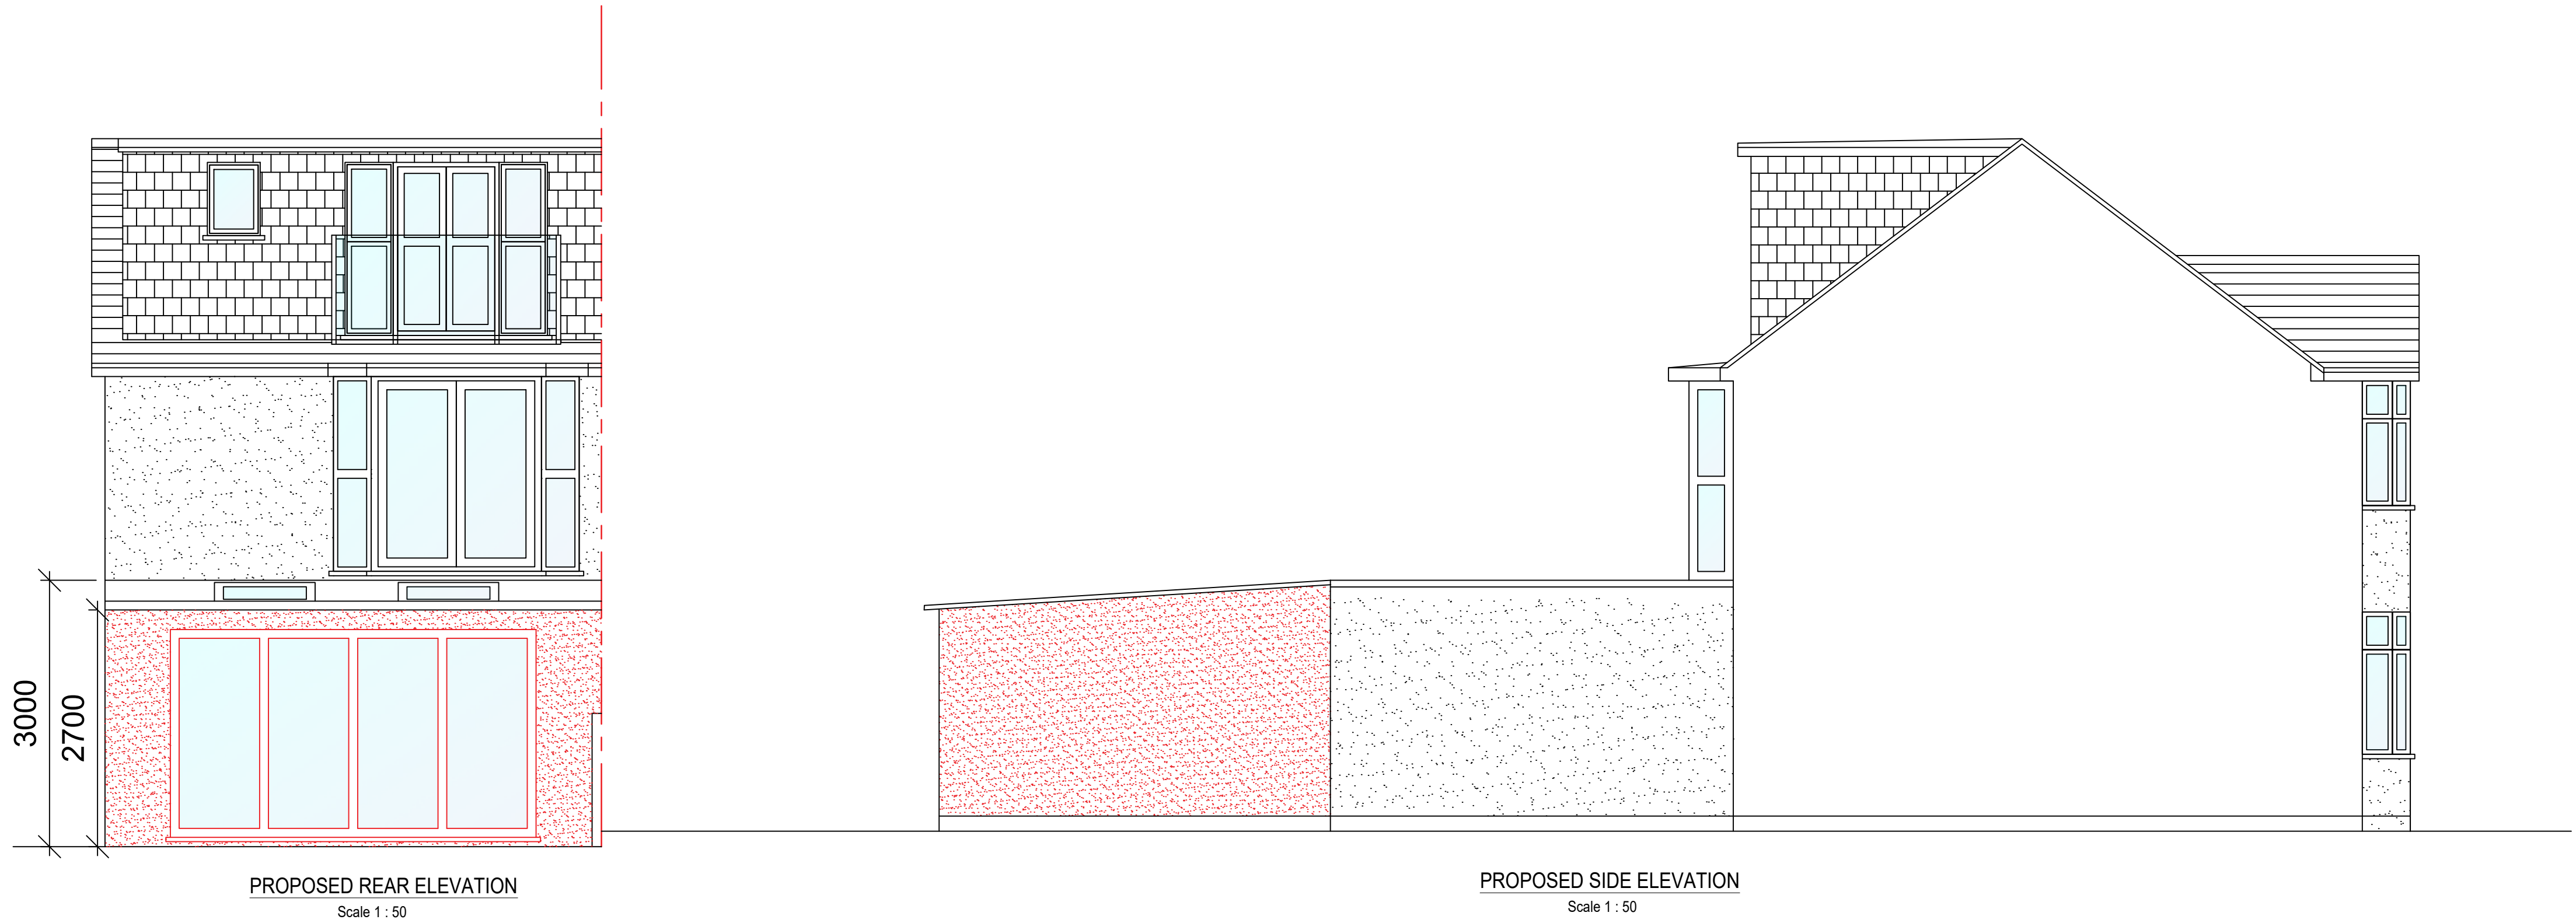

P2	01.12.24	Issued for Planning		JK	JK TN
P1	28.11.24	First Issue		JK	JK TN
Rev.	Date	Amendment	Drawn	Chkd.	Appd.
AEON NEW HOMES LTD					
Client					
MR AMARJEET SINGH					
Project Title					
13 GLAMIS CRESCENT HAYES, UB3 1QA					
Drawing Title					
PROPOSED ELEVATIONS					
Drawn	Date	Checked	Date	Approved	Date
JK	SEP '24	JK	SEP'24	TN	SEP '24
Scale		Orig Size		Dimensions	
As shown		A1		mm	
Project No.			Drawing File		
2040			E200.dwg		
Drawing No.					Rev.
E306					P2
Scale 05001000150020002500mm					

File Location: C:\USERS\JATHON\DESK - AEON\NEW HOMES LTD\AEON NEW HOMES\2040 - 13 GLAMIS CRESCENT, HAYES, UB3 1QA - TONY.DWG