

- Notes:
- Do not scale this drawing
 - All dimensions to be verified on site and any discrepancy reported to the client

3. This drawing to be read in conjunction with all relevant drawings


Owners To Serve Party Wall Act Notice On Owners Of Adjacent Property And Obtain Written Agreement, Prior To Commencement Of Any Works

Client/Builder To Obtain All Planning Permission Approvals From The Relevant Authority. Commencement Of Building Works Prior To The Planning & Building Control Approvals Is To Client/Builders Own Risk

Client/Builder To Liaise With Local Water Board For Any New Works On Or Within The Public Sewer Or Drain Runs And Obtain Approval From The Local Authority Prior To Commencement Of Any Works

A	Planning Issue	26.04.24 RS
REV	AMENDMENT	DATE CHD

Proposed Garage Conversion

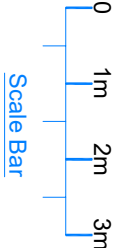

CLIENT

Tuhin Silvastava

PROJECT

55 Shakespeare Avenue
Hayes - Middlesex
UB4 0BD

DRAWING TITLE

Proposed Garage Conversion
Proposed Floor Layouts
Sheet 3



SCALE	DRAWN BY	CHECKED	DATE
1:50 @ A1	RS	RS	26.04.24
1:100 @ A3			

DRAWING NUMBER

2024 - 52 - 03

REVISION

A

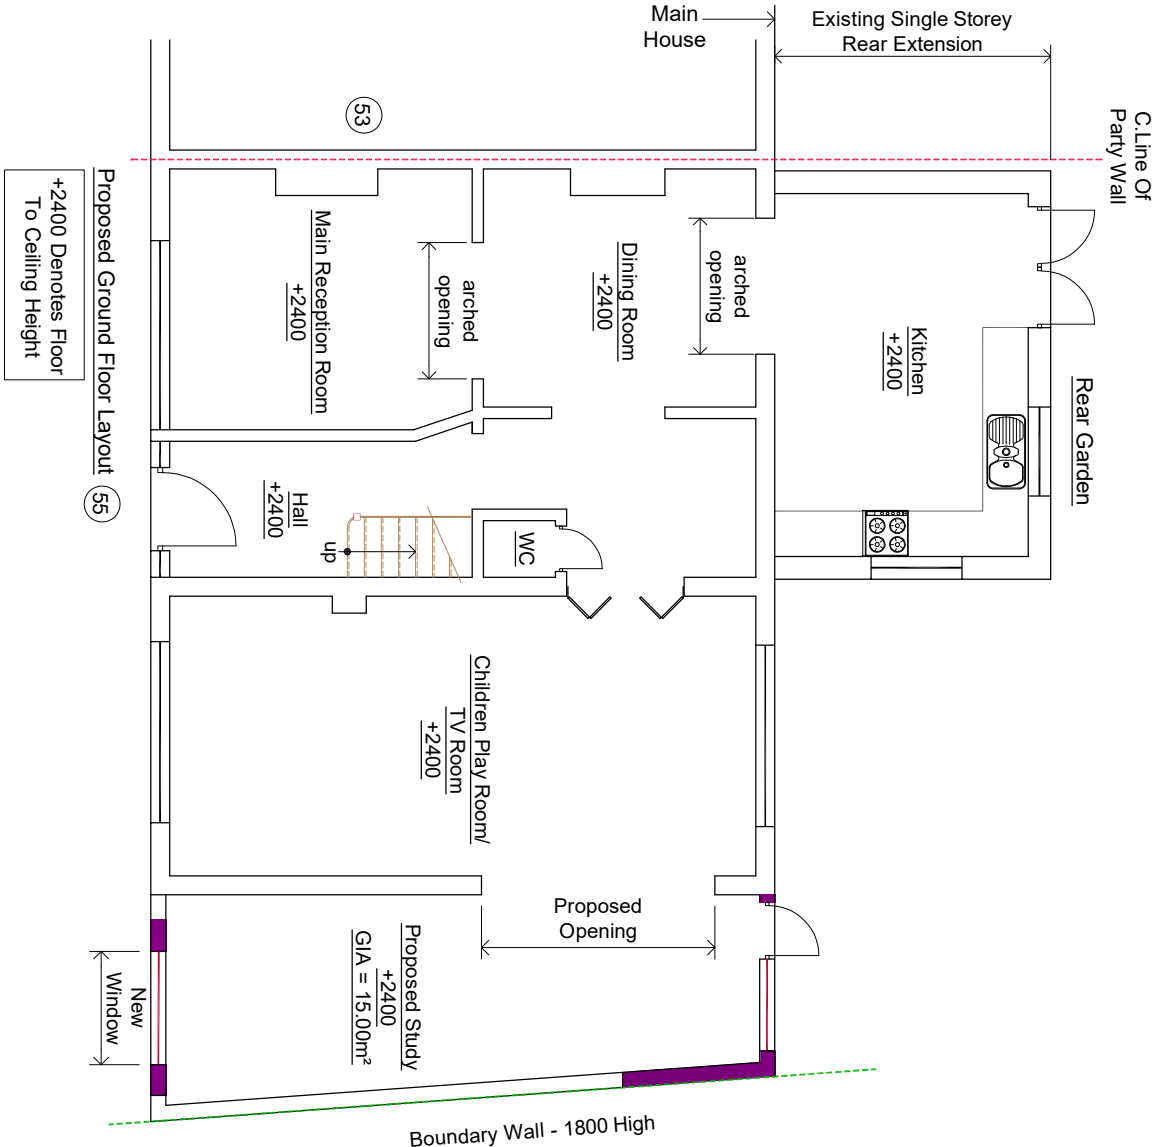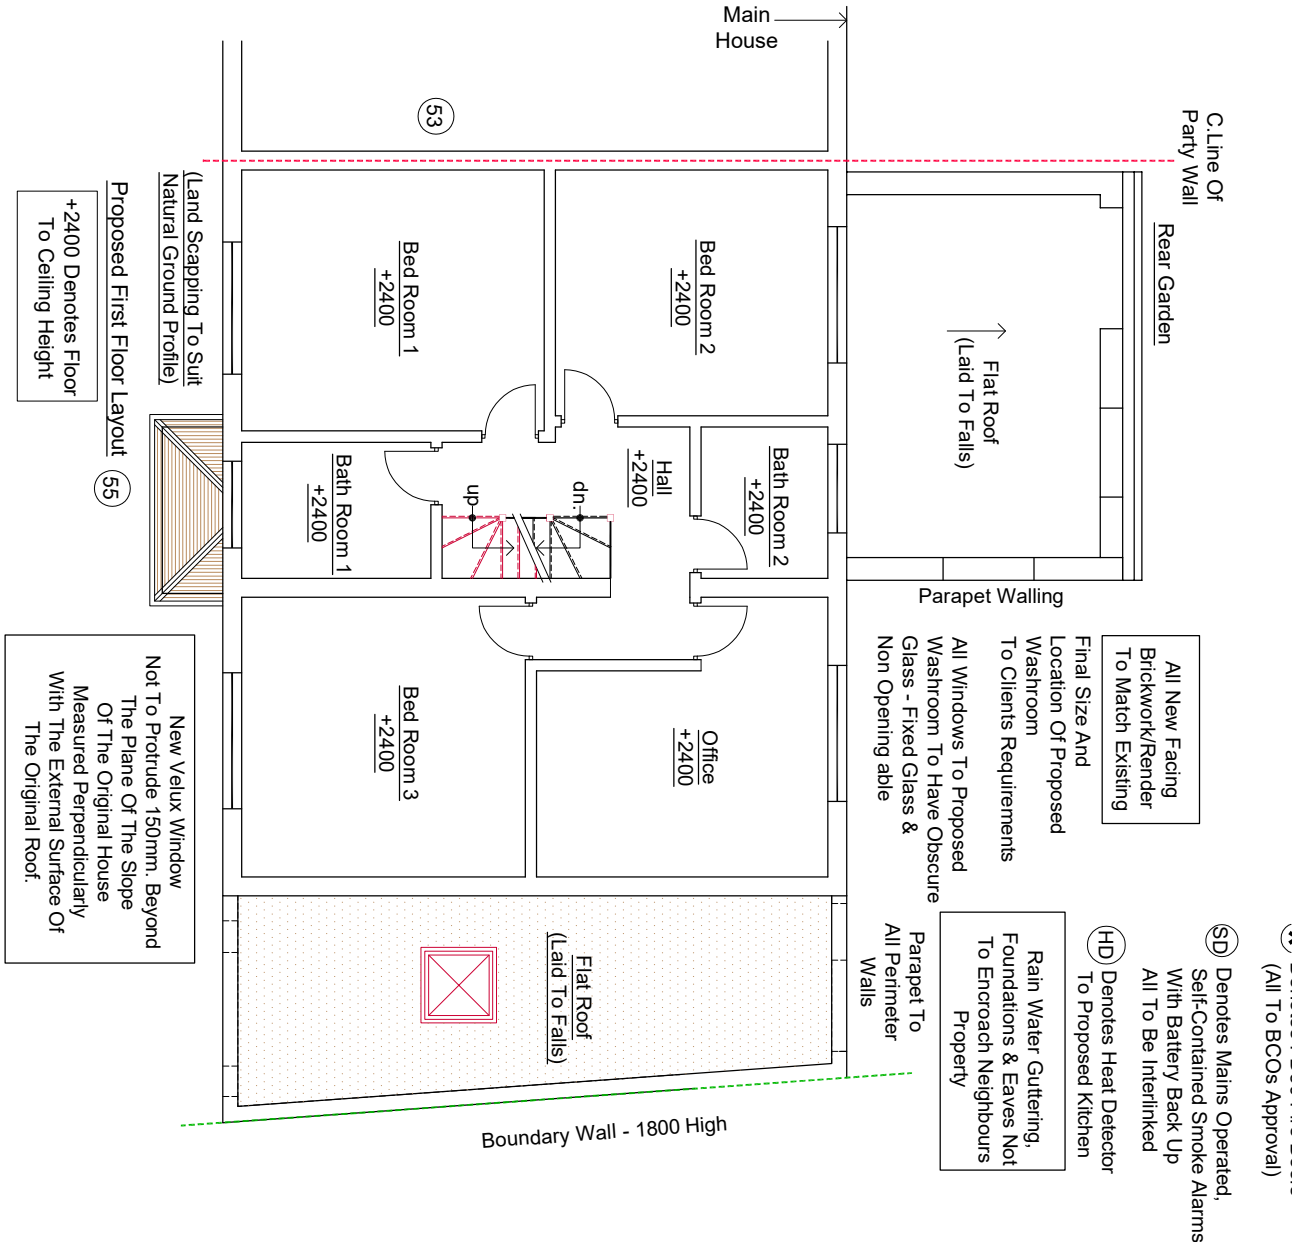

DRAWING STATUS

Planning Issue