


KEY



EXISTING TREES RETAINED.

*INDICATIVE PROPOSED
TREE PLANTING.*

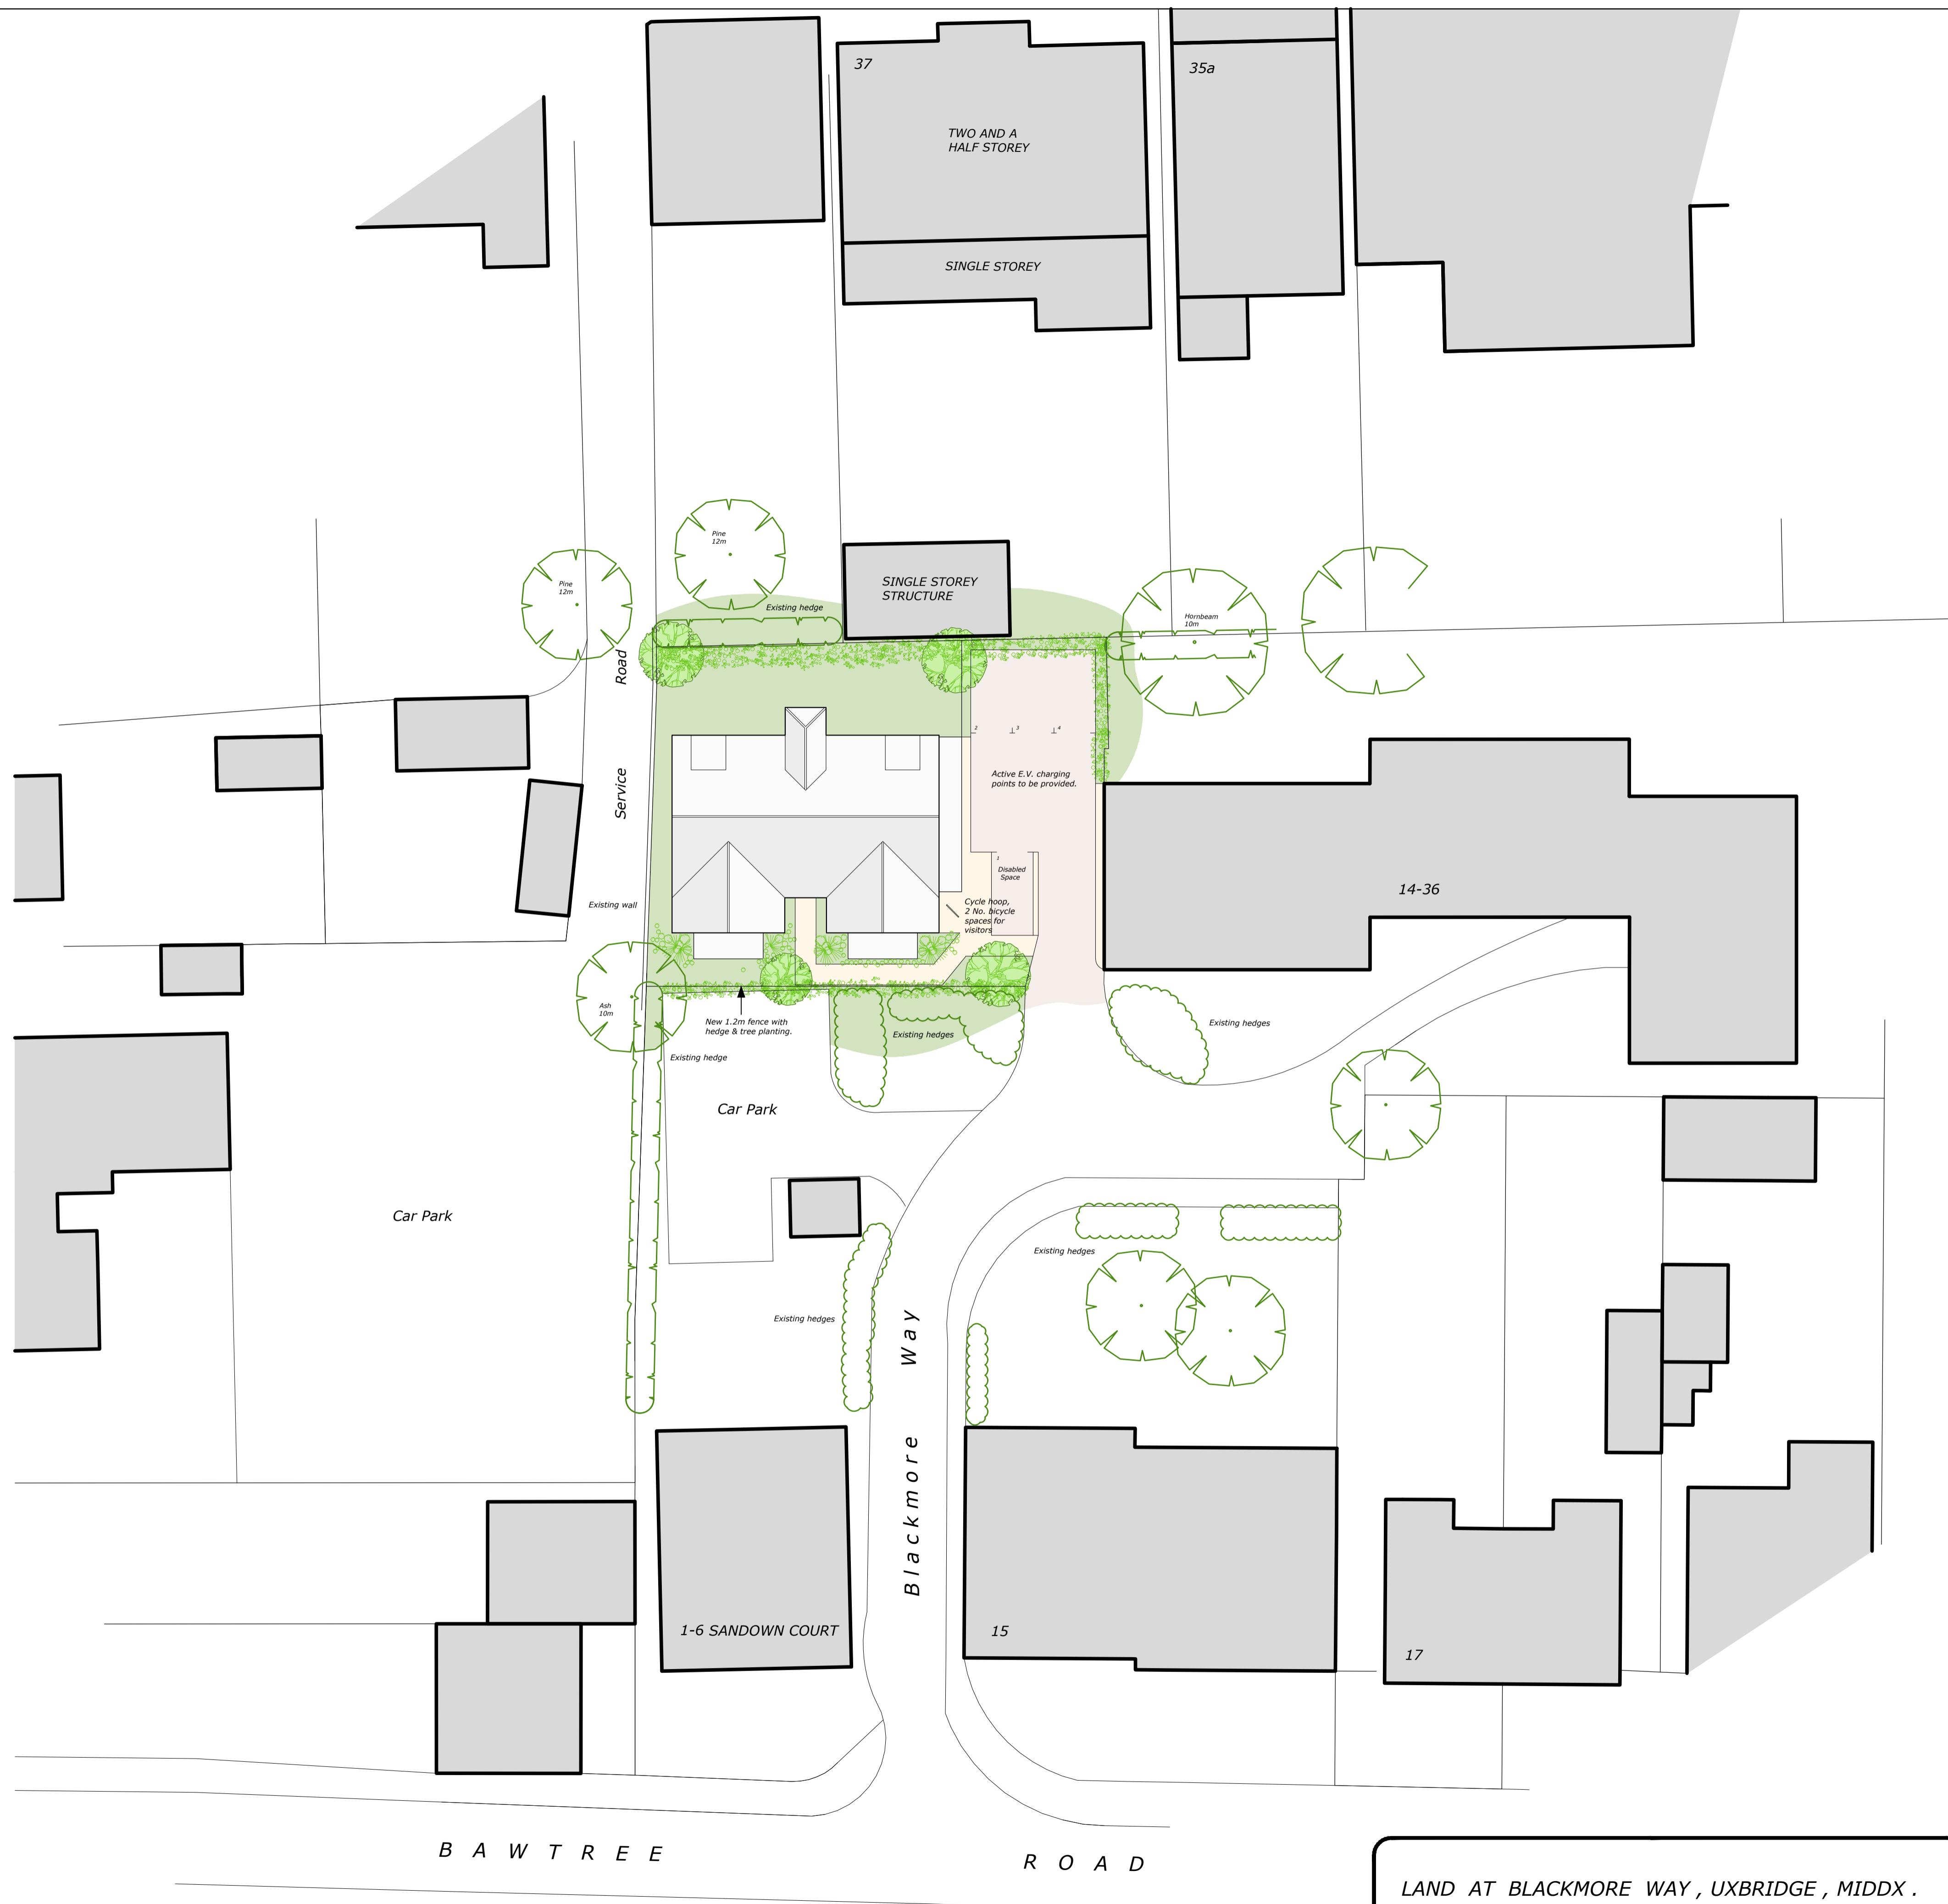

LAND AT BLACKMORE WAY, UXBRIDGE, MIDDX.

W J Macleod
ARCHITECT
70b High Street Northwood Middlesex HA6 1BL
phone 01923 840600

Drawing Number	23 / 3541 / 1	Revision
Date	4 / 8 / 23	
Scale	1:200 @ A1	