




Street Scene

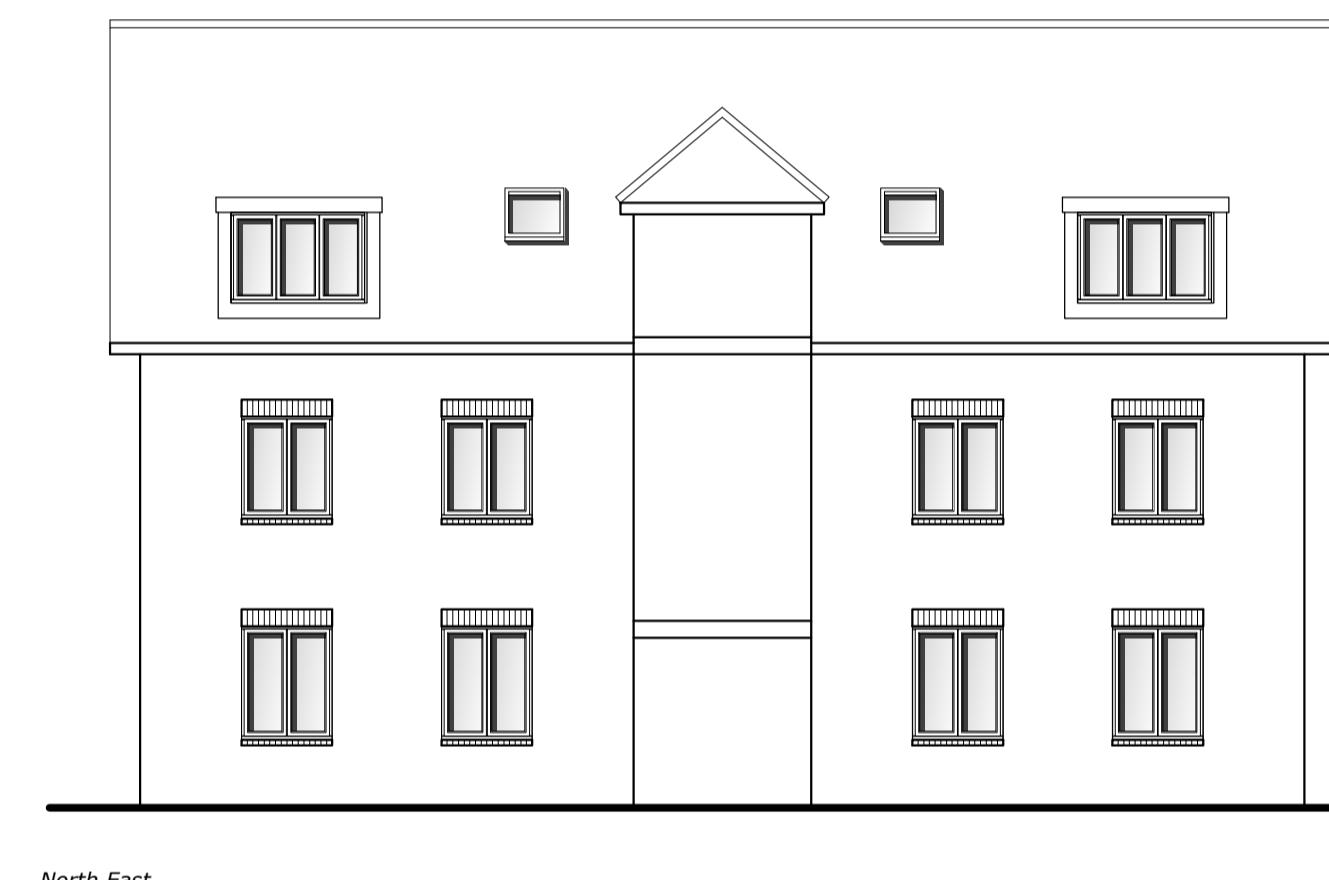



North East

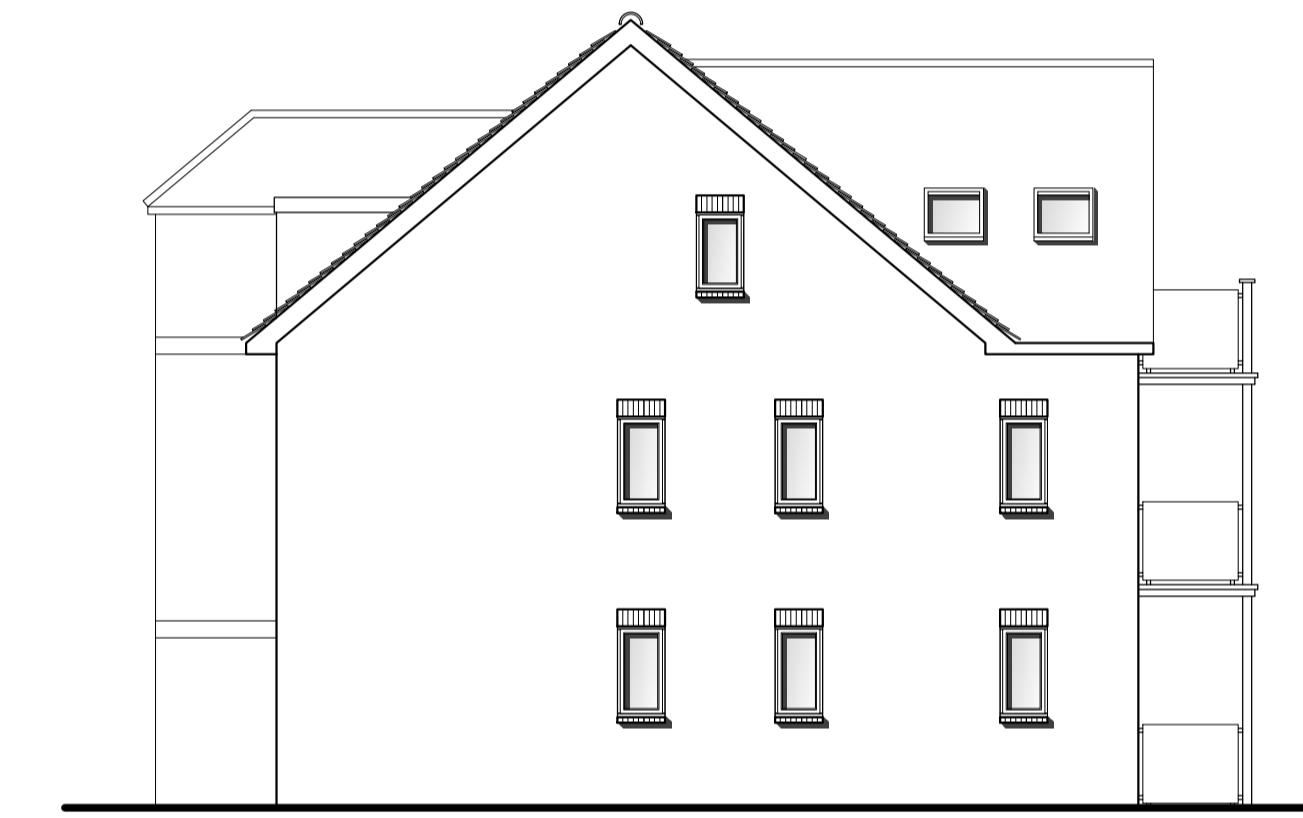

North Wes

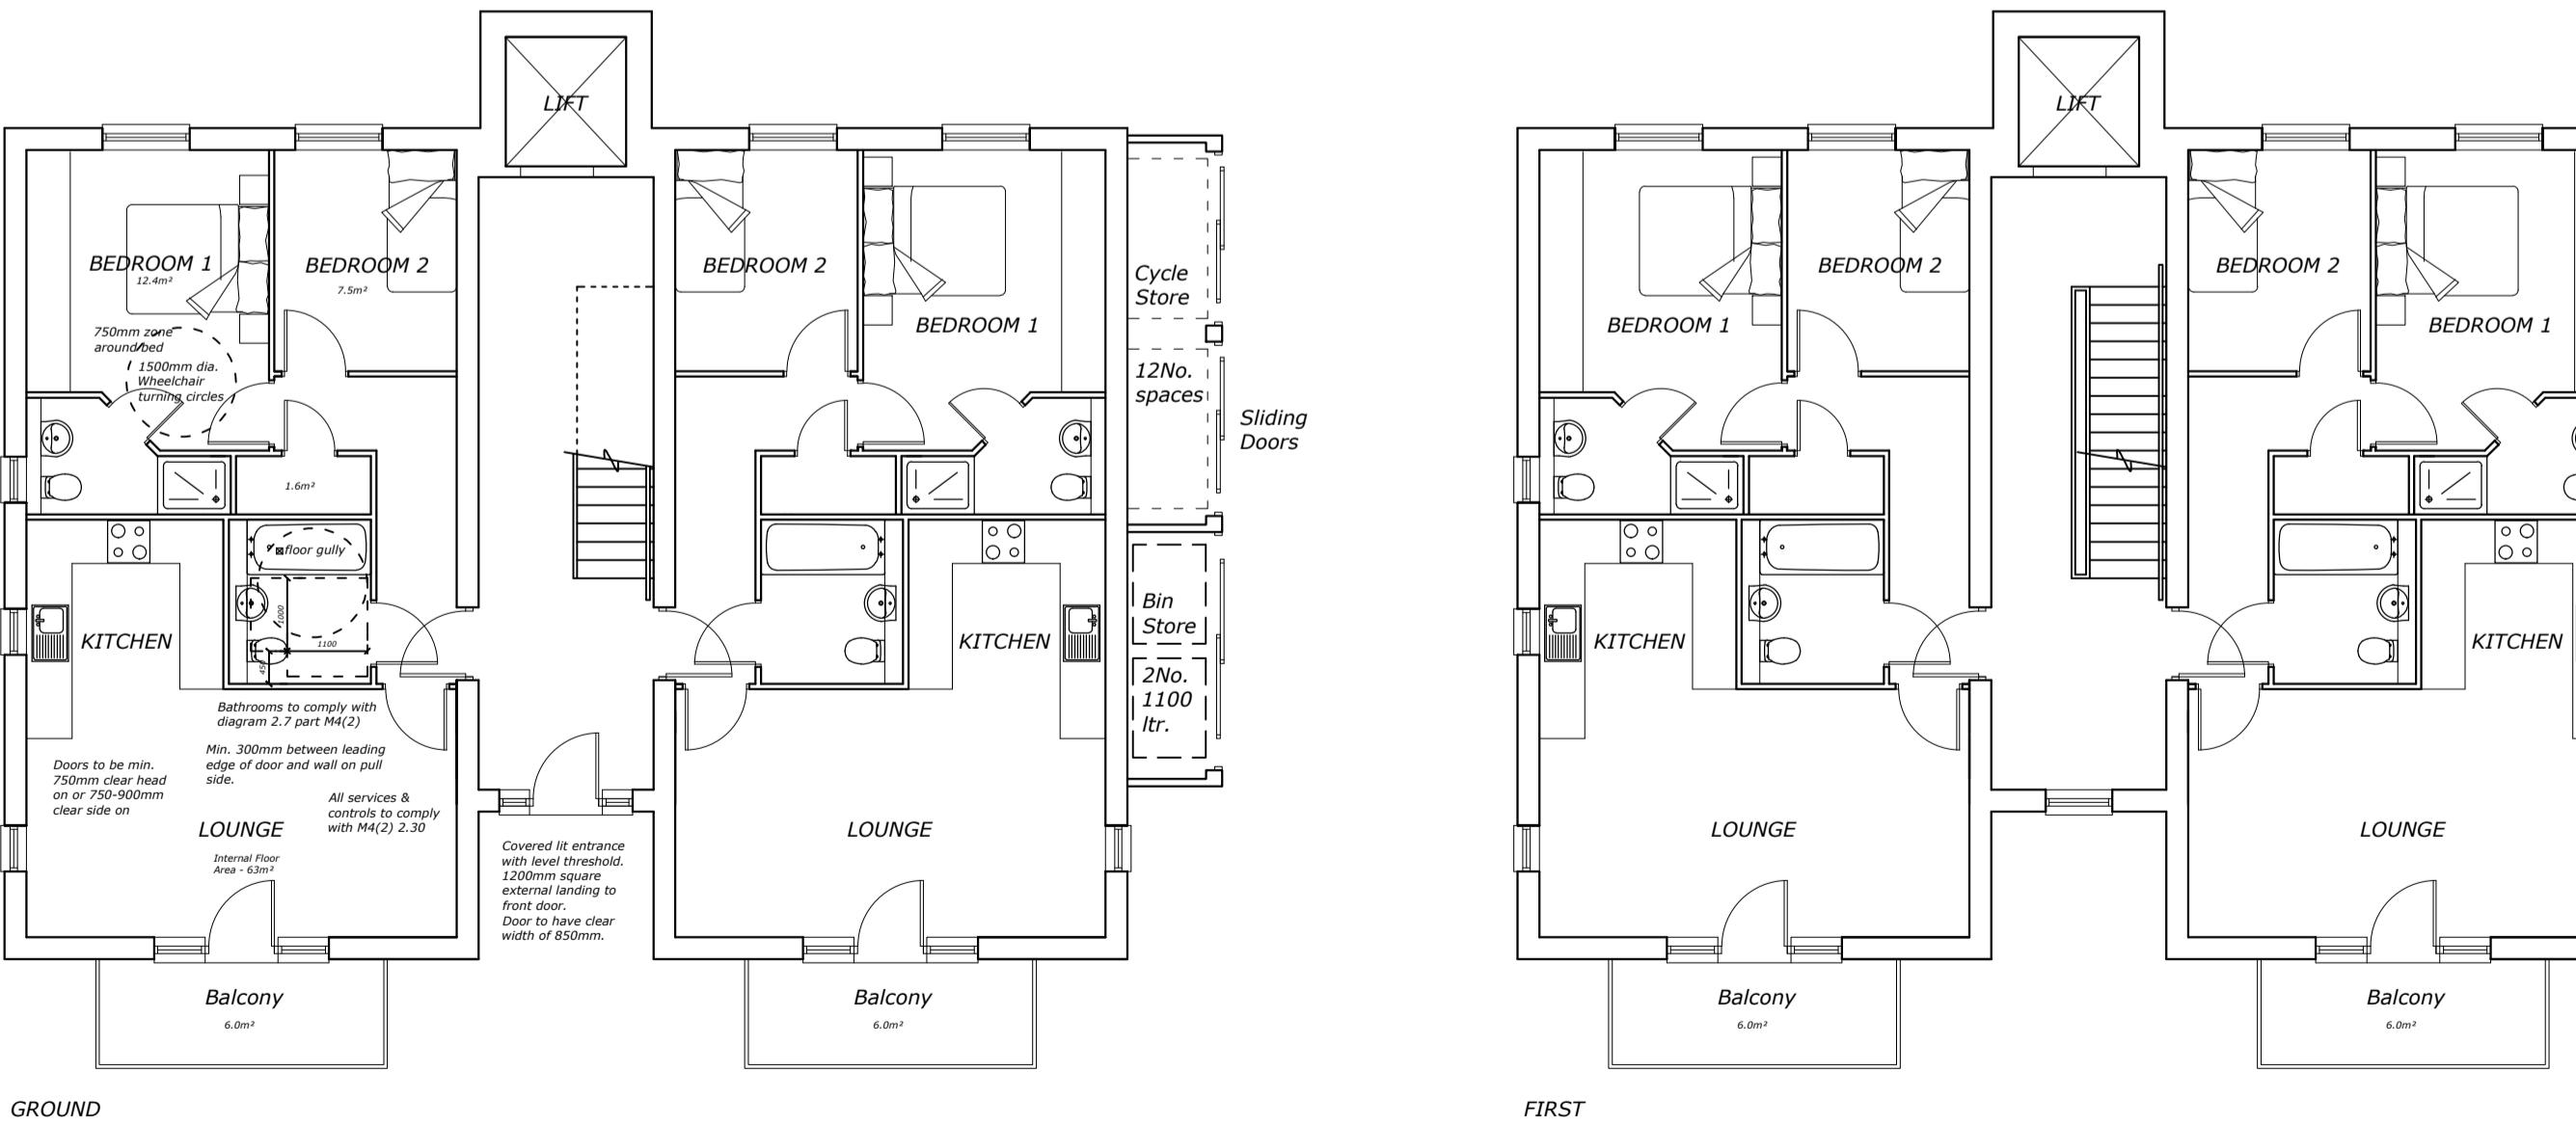

FIG

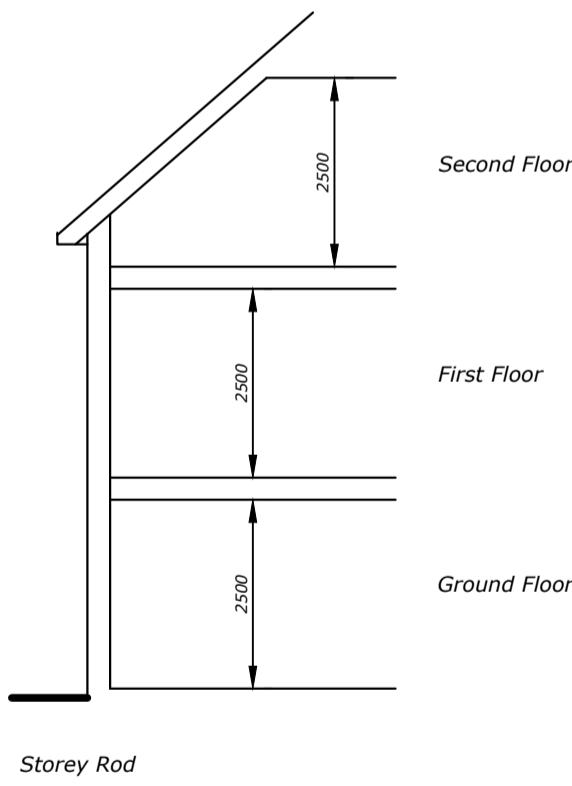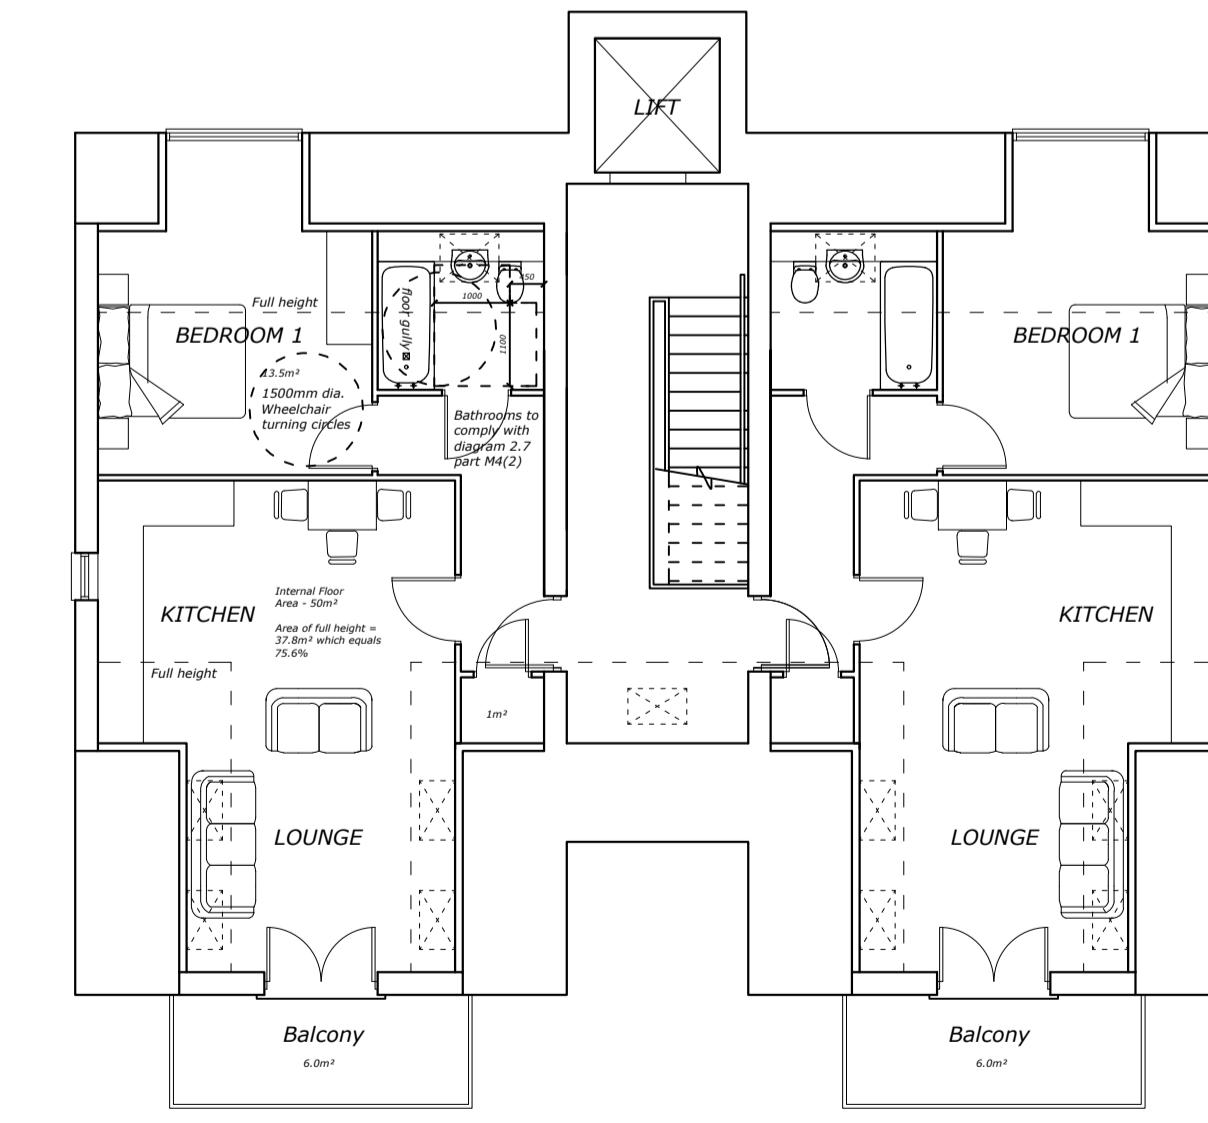

Floor Plans, Elevations & Street Scene

LAND AT BLACKMORE WAY, UXBRIDGE.

