


#### SCOPE OF WORKS

- Replace 1no. Projecting signage with new 600mm. Retain existing bracket
- Replace 1no. fascia and logo with new blue fascia and **385mm logo height**. Logo size reduced due to safe zone
- Replace safety manifestations with new.
- Replace 1no. ATM surround and decals with new.
- Replace 1no. Statutory signage with new.
- **Window message not deployed**

#### Signage Colours

Core Red	Core Blue
#F9383D 0, 87, 69, 2 032 C	#011546 100, 90, 40, 40 282 C

#### Window Message

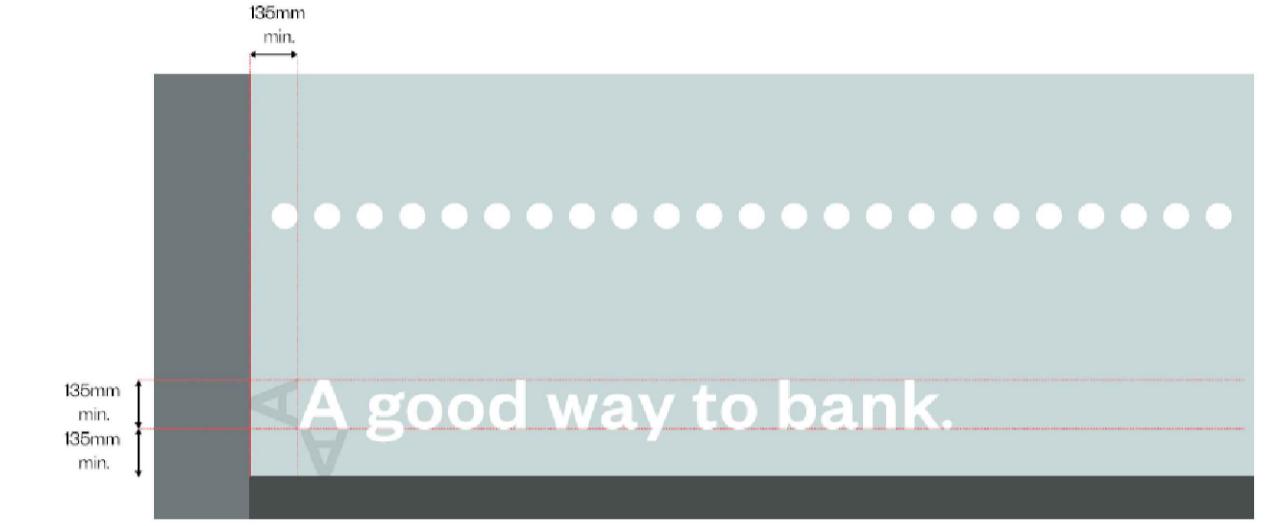

**DRAWINGS PRODUCED FROM RECORD INFORMATION ONLY.**  
**ALL DIMENSIONS TO BE CHECKED ON SITE PRIOR TO**  
**MANUFACTURE AND INSTALLATION**

ALL DIMENSIONS MUST BE CHECKED ON SITE.  
ONLY FIGURED DIMENSIONS ARE TO BE WORKED FROM.  
DISCREPANCES MUST BE REPORTED TO THE ARCHITECT BEFORE  
PROCEEDING.



© This drawing remains the Copyright of Four Architecture and Design and may not be reproduced in whole or in any part without prior written permission.  
**NOTE:**  
All proprietary goods and materials are to be fitted in accordance with manufacturers instructions. Codes of Practice and British Standards. All dimensions to be verified by the Contractor on site. Do not scale drawings, work to figured dimensions only.  
ALL REFERENCES SHOULD BE READ IN CONJUNCTION WITH THE MOST CURRENT NATIONWIDE DESIGN GUIDES.

CLIENT



RUISLIP (0234)  
Brand Update

REVISIONS		BRANCH NAME & PREFIX:		DRAWING TYPE:	
RUISLIP		PROPOSED		FRONT ELEVATION	
SCALE @ A1:	1:50	SCALE @ A3:	1:100	DATE DRAWN:	09.08.2023
DRAWN BY:	MK	CHECKED BY & DATE:	JNA	JOB REF:	PROPOSED RU04 PR.00.E1 A