

224 HOYLAK CRESCENT - Proposed Landscape Plan

SOFT LANDSCAPING

	SPECIES	SIZE		
Lawn Turf	Ryegrasses (Lolium)		T1	
Shrub Mix 1 Small/Herbaceous	Achillea Berberis x ottawensis Superba Bergeria Cirsium rivulare Crocus Daffodil Erica Filipendula Geranium Hebe rakaiensis	Juniperus Lavandula angustifolia Phormium (Yellow Wave) Pittosporum 'Tom Thumb' Potentilla Rhododendron (dwarf) Rosa 'Kent' Rosa 'The Fairy' Sedum 'Autumn Joy' Verbena bonariensis	SM1	

REV A 03/03/2025



Shrub Mix 2 Large/Shrubs	Acer palmatum 'Bloodgood' Arbutus unedo Buddleia 'Black Knight' Camellia japonica Cistus x purpureus Cornus sanguinea Corylus avellana Euonymus japonicus 'Bravo' Fatsia japonica Hibiscus syriacus 'Bluebird'	Hydrangea arborescens 'Annabelle' Hydrangea macrophylla Magnolia dendudata Nandina domestica Phormium tenax Rhododendron Ribes Syringa vulgaris Viburnum davidii Weigela 'Bristol Ruby'	SM2	
--	---	--	-----	--



1 - Patio Tiles



Bicycle Store Doors

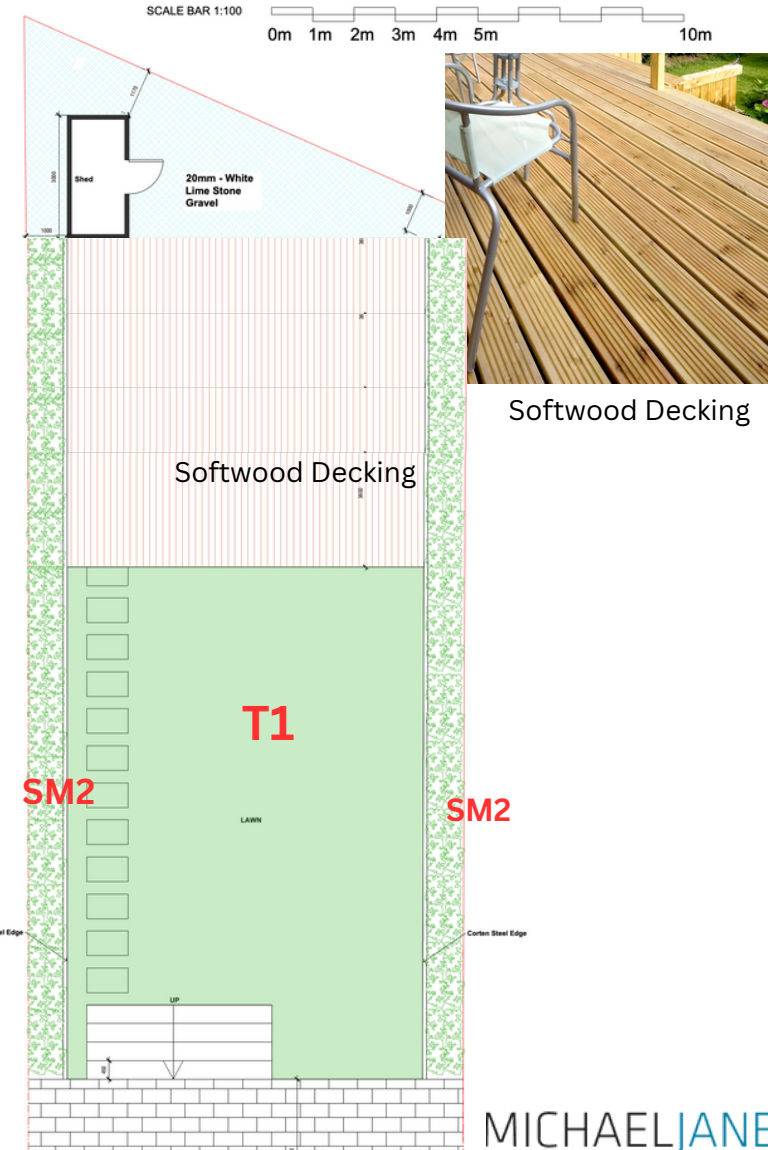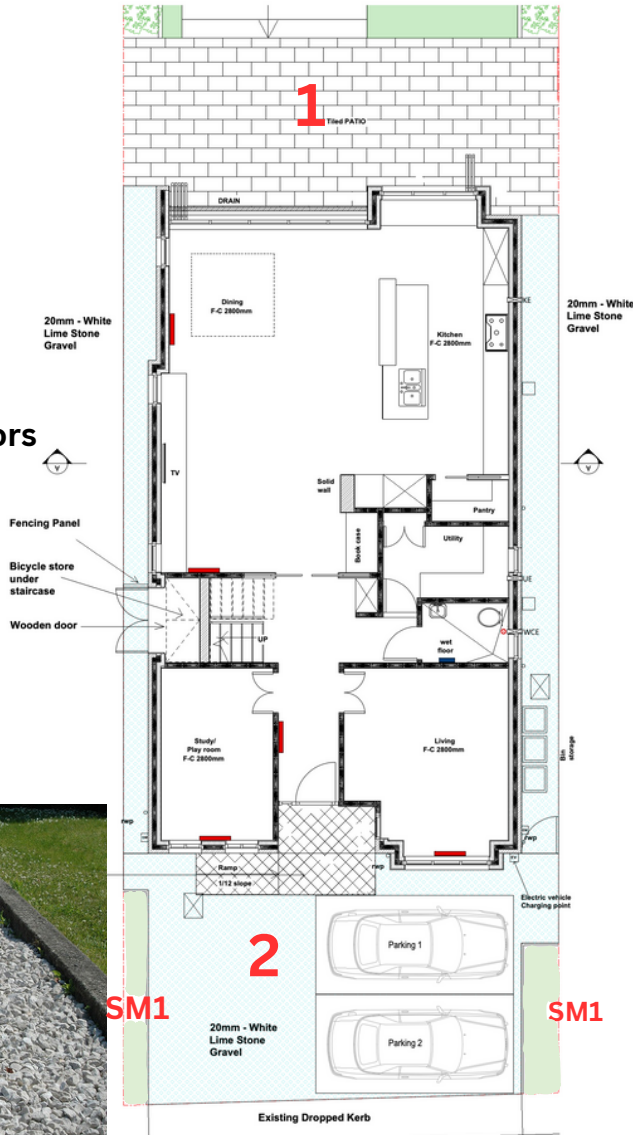

Softwood Decking