



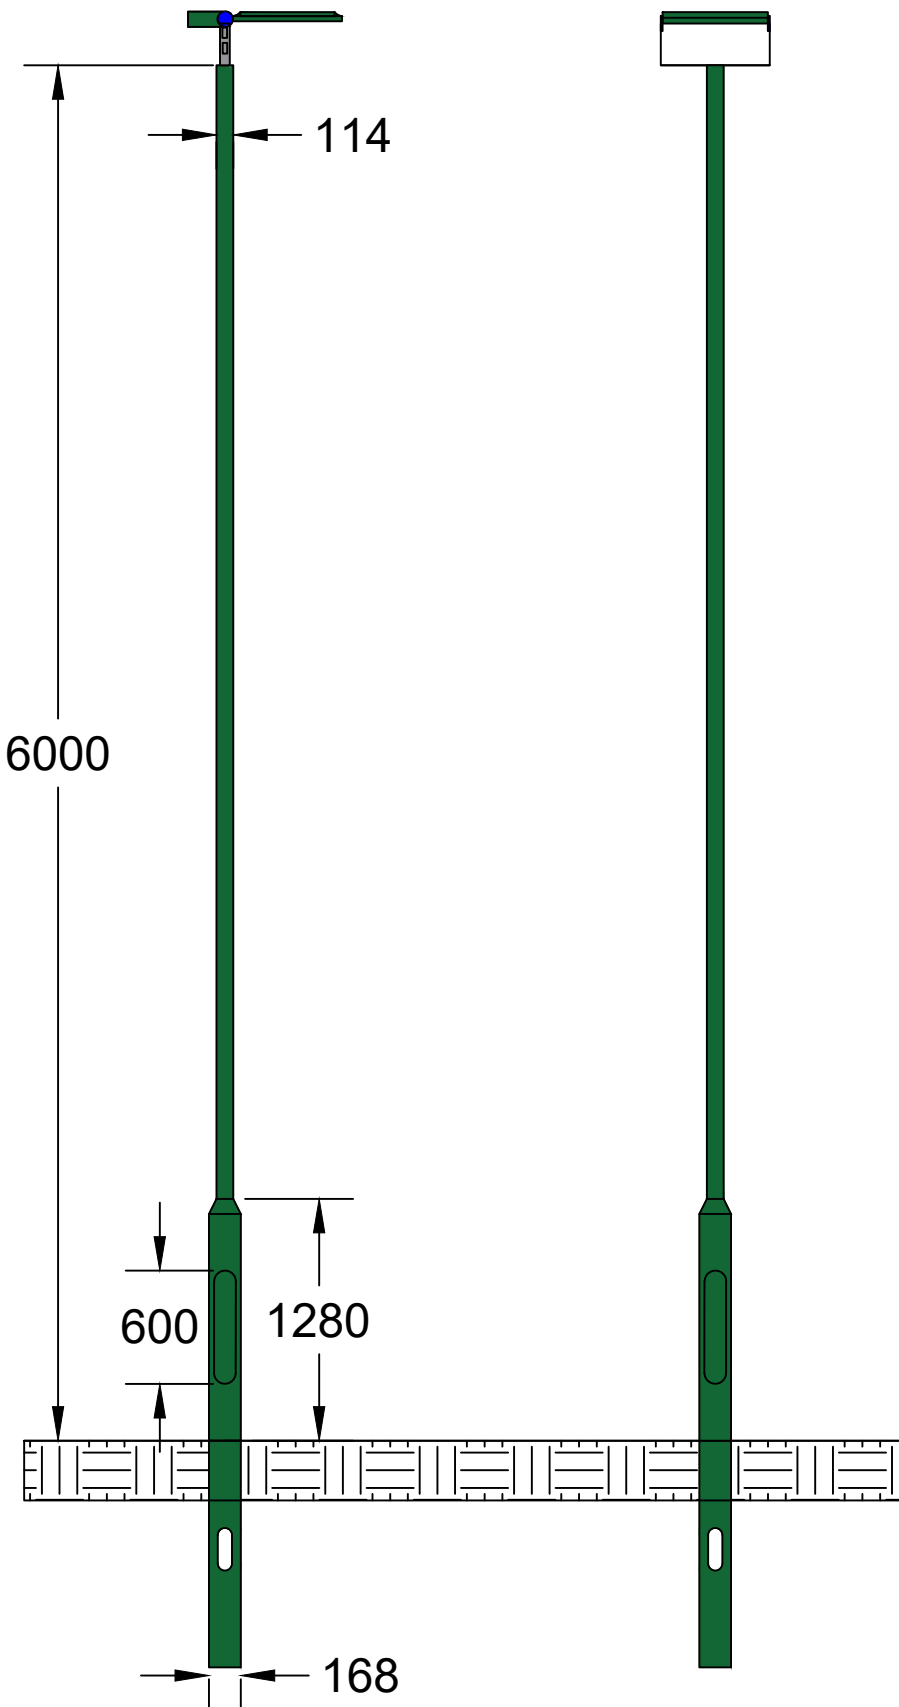

ClearFlood Large – The best solution for 1:1 retrofit

NOTES

1. ALL DIMENSIONS ARE IN MILLIMETRES UNLESS STATED OTHERWISE
2. PAINTING OF COLUMN AND LUMINAIRE IS OPTIONAL, UNITS COME WITH STANDARD FACTORY FINISH (GREY)
3. COLUMNS FULLY COMPLY WITH BS EN 40 AND FINISHED WITH HOT DIP GALVANISING IN ACCORDANCE WITH BS EN 1461
4. LUMINAIRES COMPLY WITH CE, ENEC, ROHS & VDE BALL PROOF
5. LED COLOUR TEMPERATURE IS MAXIMUM 4000 KELVIN
6. LIGHT DISTRIBUTION IS ASYMMETRICAL MAINTAINING MINIMUM PHYSICAL TILT OF LUMINAIRE

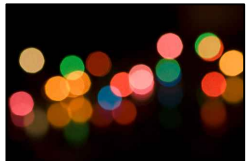

MIDLANDS LIGHTING SOLUTIONS

SAFETY, HEALTH AND ENVIRONMENTAL INFORMATION

IN ADDITION TO THE HAZARDS/RISKS NORMALLY ASSOCIATED WITH THE TYPES OF WORK DETAILED ON THIS DRAWING, NOTE THE FOLLOWING SIGNIFICANT RESIDUAL RISKS

CONSTRUCTION

MAINTENANCE/CLEANING

USE

DECOMMISSIONING/DEMOLITION

I INFORMATION 01/19 LB

Stat Purpose of Issue Date Auth

A FIRST ISSUE LB 01/19 LB LB

Rev Description By Date Chk'd Auth

Midlands Lighting Solutions ©

The Grove Studley Warwickshire

Tel: 07757 830436 Email: enquiries@midlandslightingsolutions.co.uk

B80 7QL www.midlandslightingsolutions.co.uk

Client

Project

Title
MLS PROPOSED COLUMN ELEVATION
6.0M TUBULAR STEEL COLUMN
WITH SINGLE PHILIPS LED CLEARFLOOD

Sheet Size Original Scale Designed/Drawn Checked Authorised

A3 As Shown LB LB LB

Date 09/01/19 Date 09/01/19 Date 09/01/19

Status Drawing Number Rev

P MLS/6.0M/CFL/SINGLE A