


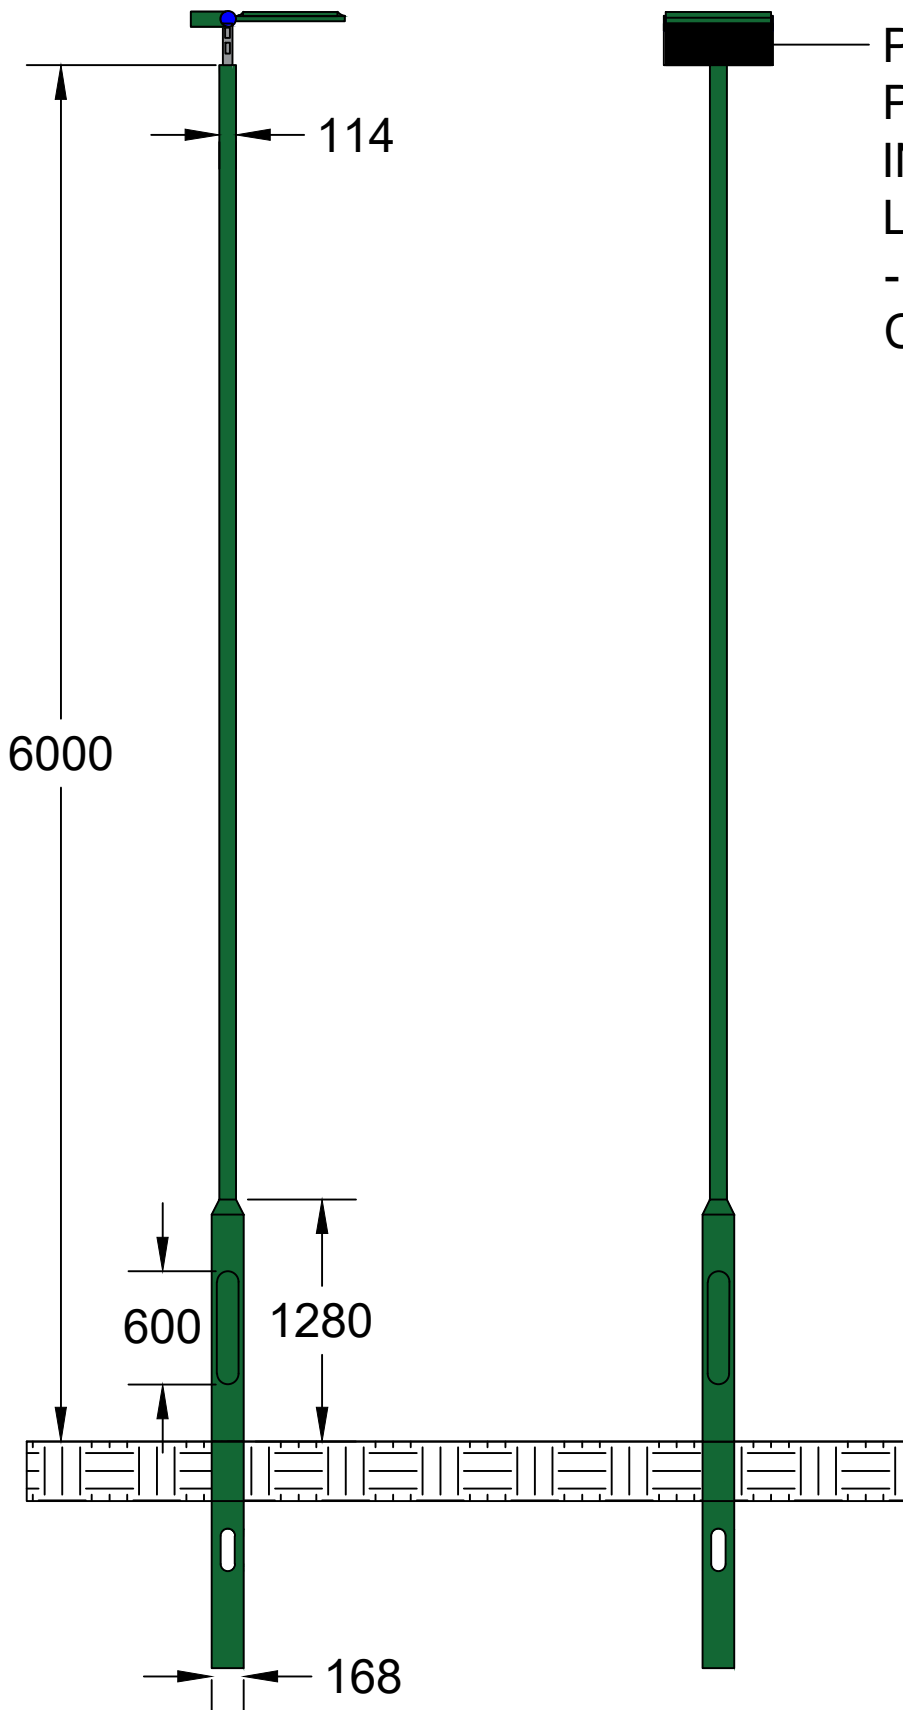


PROPOSED BACK
PLATE TO BE
INSTALLED HERE TO
LIMIT ANY BACK LIGHT
- PLATE TO BE
COLOURED BLACK



ClearFlood Large – The
best solution for 1:1
retrofit

NOTES

1. ALL DIMENSIONS ARE IN MILLIMETRES
UNLESS STATED OTHERWISE
2. PAINTING OF COLUMN AND LUMINAIRE IS
OPTIONAL, UNITS COME WITH STANDARD
FACTORY FINISH (GREY)
3. COLUMNS FULLY COMPLY WITH BS EN 40
AND FINISHED WITH HOT DIP GALVANISING
IN ACCORDANCE WITH BS EN 1461
4. LUMINAIRES COMPLY WITH CE, ENEC, ROHS
& VDE BALL PROOF
5. LED COLOUR TEMPERATURE IS MAXIMUM
4000 KELVIN
6. LIGHT DISTRIBUTION IS ASYMMETRICAL
MAINTAINING MINIMUM PHYSICAL TILT OF
LUMINAIRE

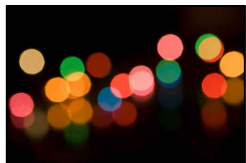

MIDLANDS LIGHTING SOLUTIONS

SAFETY, HEALTH AND ENVIRONMENTAL INFORMATION

IN ADDITION TO THE HAZARDS/RISKS NORMALLY ASSOCIATED WITH THE TYPES OF WORK DETAILED ON THIS
DRAWING, NOTE THE FOLLOWING SIGNIFICANT RESIDUAL RISKS

CONSTRUCTION

MAINTENANCE/CLEANING

USE

DECOMMISSIONING/DEMOLITION

I INFORMATION 01/19 LB

Stat Purpose of Issue Date Auth

A FIRST ISSUE LB 01/19 LB LB

Rev Description By Date Chk'd Auth

Midlands Lighting Solutions ©

The Grove

Studley

Warwickshire

B80 7QL

Client

Project

Title

MLS PROPOSED COLUMN ELEVATION

6.0M TUBULAR STEEL COLUMN

WITH SINGLE PHILIPS LED CLEARFLOOD

Sheet Size Original Scale Designed/Drawn Checked Authorised

A3 As Shown LB LB LB

Date 09/01/19 Date 09/01/19 Date 09/01/19

Status Drawing Number Rev

P MLS/6.0M/CFL/SINGLE A