



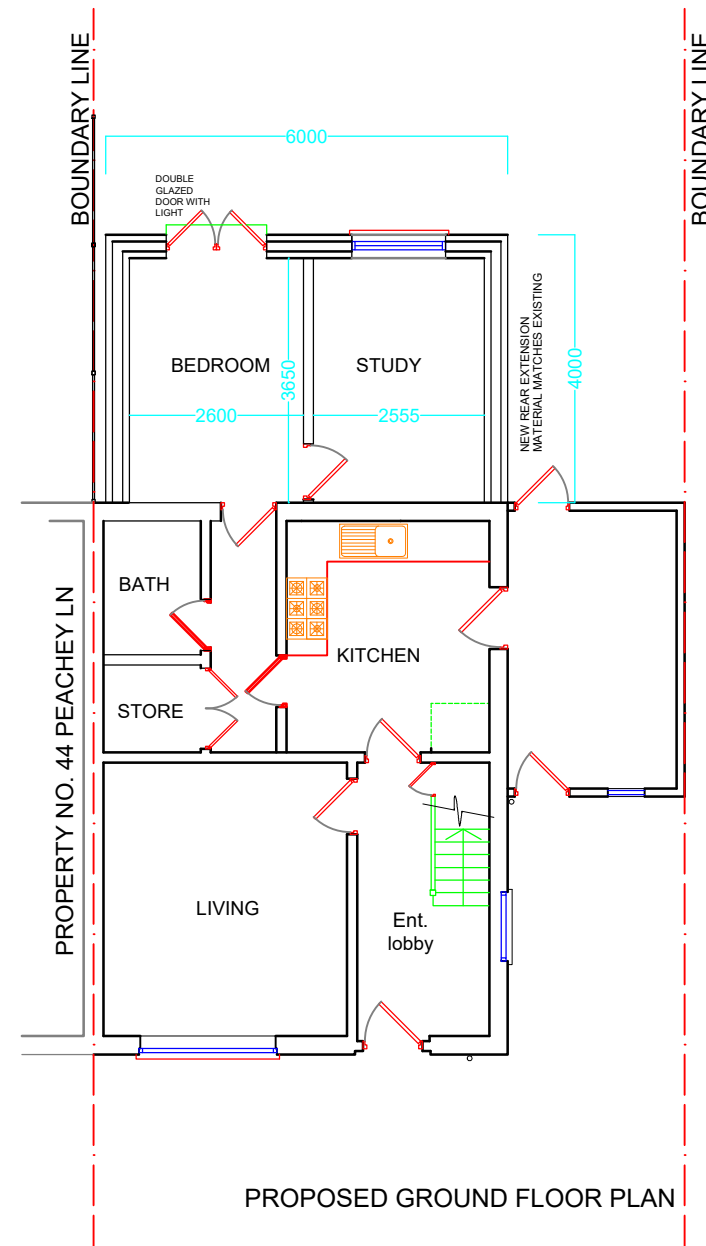

M/S MORPHEME STUDIOS LTD

MORPHEME STUDIOS 128 CITY ROAD LONDON EC1V 2NX
T +44 (0)77 1379 6960 www.morphemestudios.com
Registered Companies House No: 1438235

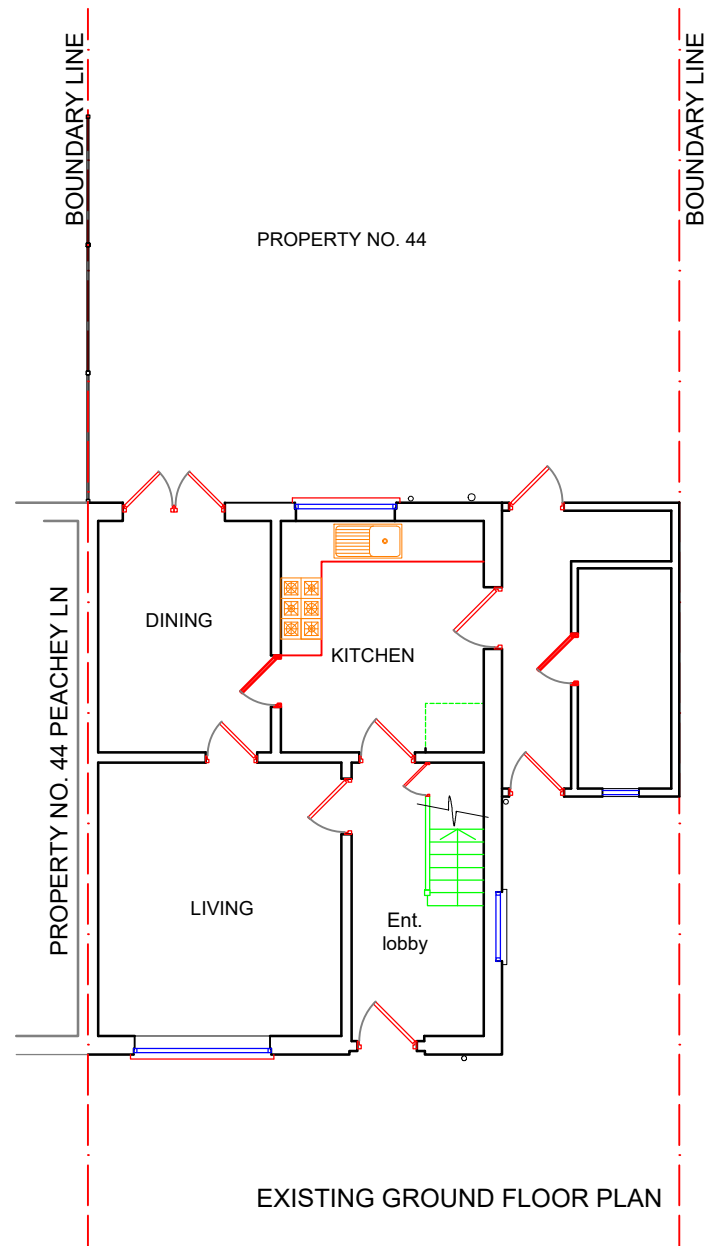

Drawing No.	Description	Date
D-02	EX. & PROP. GF PLAN	01.05.24

Project			
PROJECT		4M-REAR-EXTENSION	
ADDRESS		42-NEWPEACHEYLN-UXBRIDGE-UB82SX	
DrawingTitle			
TITLE		EXISTING&PROPOSED-GROUND-FLOOR-PLAN	
DRAWING-NO		D-02	
Scale		Status	Chkd by
1:100-@A3		PRIOR-PLANNING-LAYOUT	AN
Client	JobNumber	Drawing number	Revision
MS	2024-04	JOB-42P-EXT-002	X