

studio 5 (london) design ltd..


PROPOSED SITE PLAN

COPYRIGHT IN THIS DRAWING BELONGS TO AND IS VESTED IN STUDIO 5 ARCHITECTS AND MAY NOT BE REPRODUCED OR DISTRIBUTED IN ANY WAY OR FOR ANY PURPOSE WITHOUT THEIR WRITTEN CONSENT. ANY PERSON, FIRM OR COMPANY UNLAWFULLY REPRODUCING OR DISTRIBUTING THIS DRAWING OR IN ANY WAY INFRINGING THE COPYRIGHT THEREIN WILL BE PROSECUTED.


DRAWINGS ARE NOT TO BE SCALED (EXCEPT FOR PLANNING & LICENSING PURPOSES). FIGURED DIMENSION ONLY ARE TO BE WORKED TO.

Scale bar: 1:100

Scale Bar. 1:100

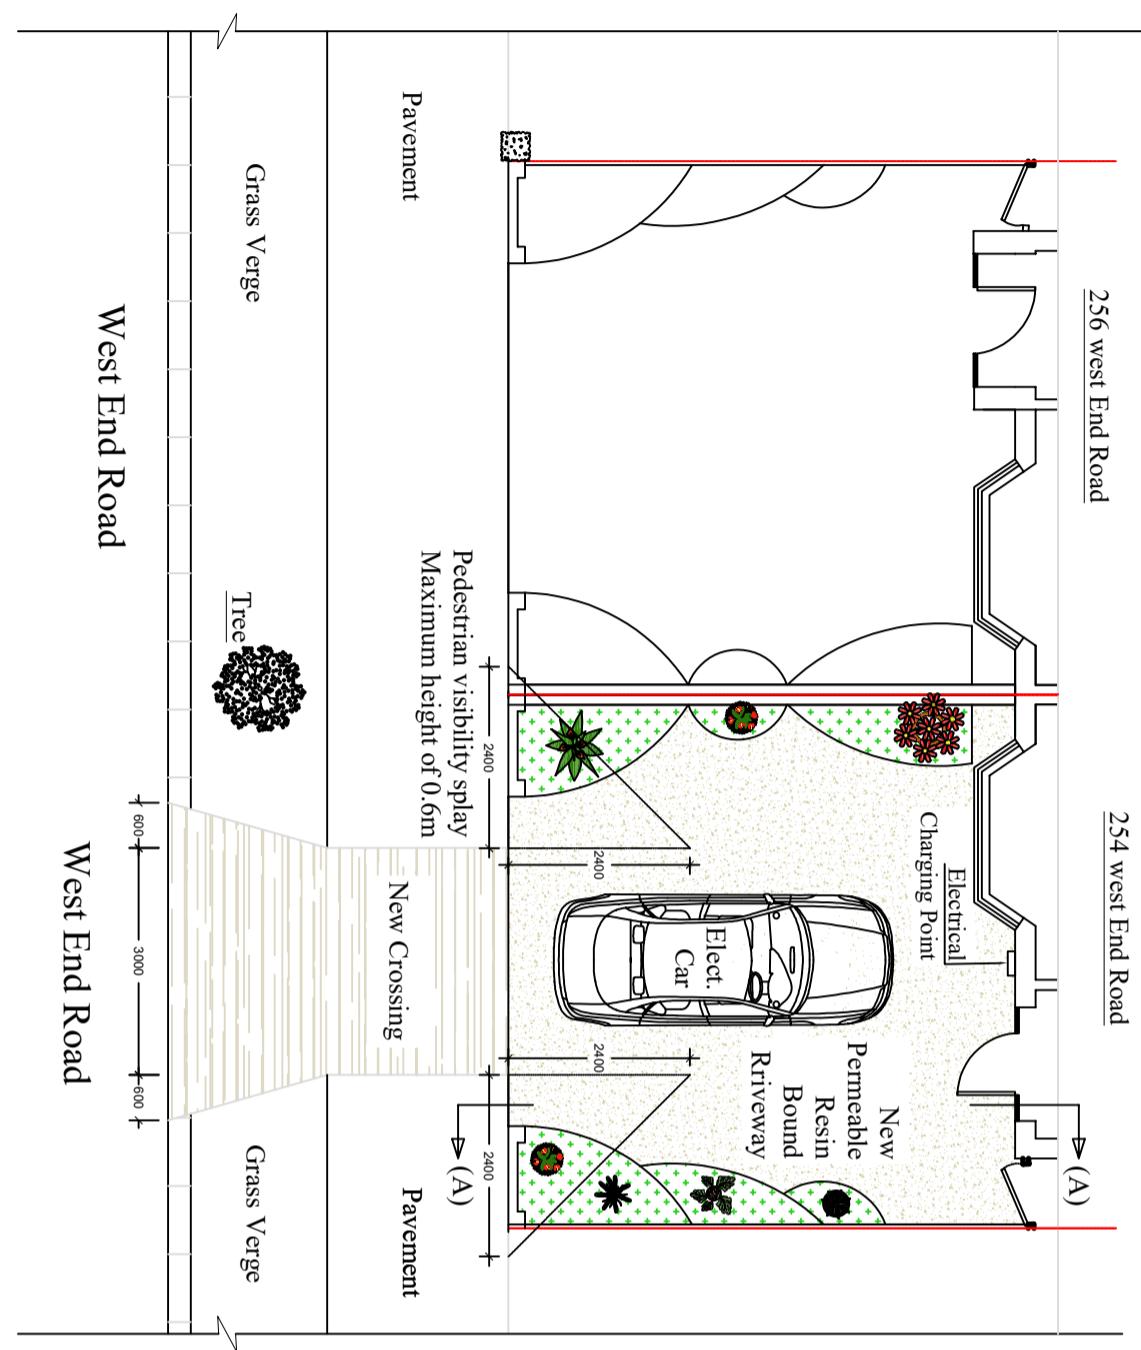

Section A-A

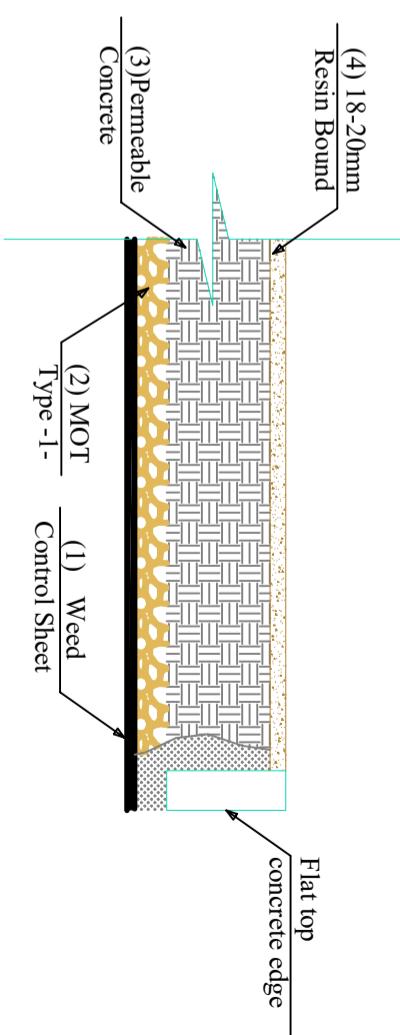

DRAWING	SCALE	DATE
PROPOSED PLAN	1:100@A3	JUNE 2023
PROJECT	PROJECT NO.	DRAWING NO.
254 West End Road	23.308	PL05
Ruislip		
Middlesex HA4 6DX		