


studio 5 (london) design ltd.

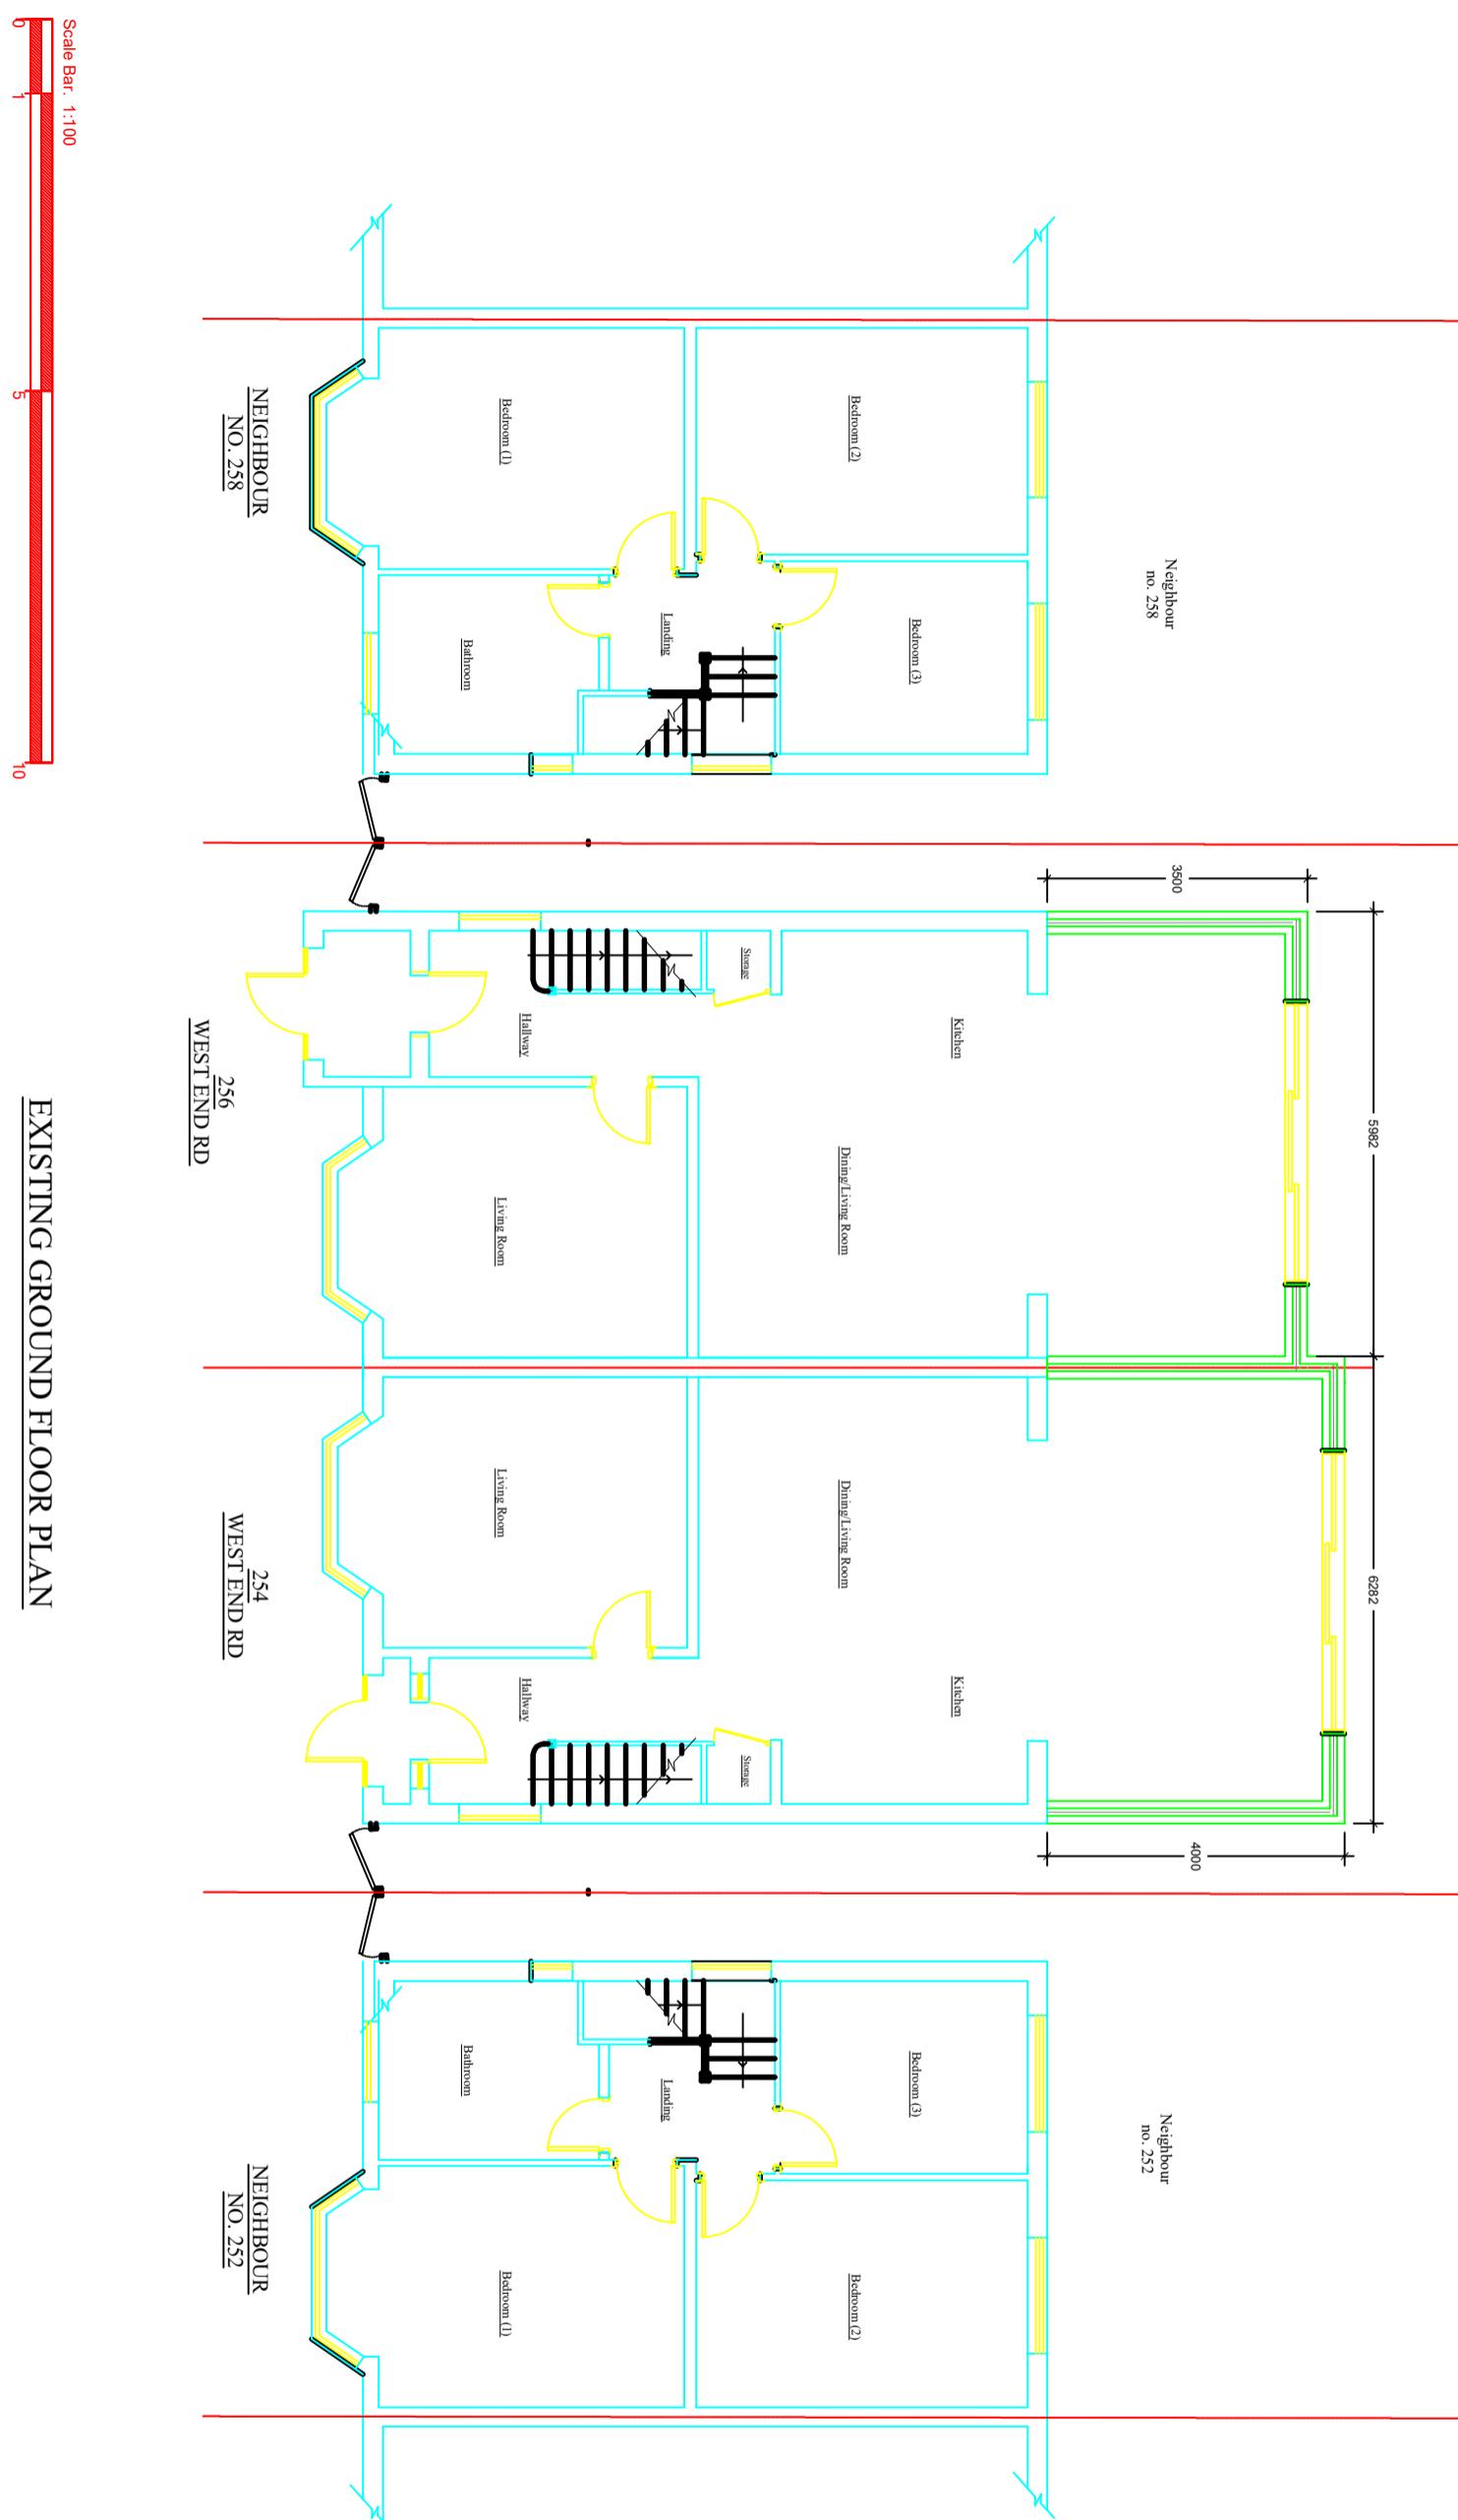

COPYRIGHT IN THIS DRAWING BELONGS TO AND IS VESTED IN STUDIO 5 ARCHITECTS AND MAY NOT BE REPRODUCED OR DISTRIBUTED IN ANY WAY OR FOR ANY PURPOSE WITHOUT THEIR WRITTEN CONSENT. ANY PERSON, FIRM OR COMPANY UNLAWFULLY REPRODUCING OR DISTRIBUTING THIS DRAWING OR IN ANY WAY INFRINGING THE COPYRIGHT THEREIN WILL BE PROSECUTED.

DRAWINGS ARE NOT TO BE SCALED (EXCEPT FOR PLANNING & LICENSING PURPOSES). FIGURED DIMENSION ONLY ARE TO BE WORKED TO.