


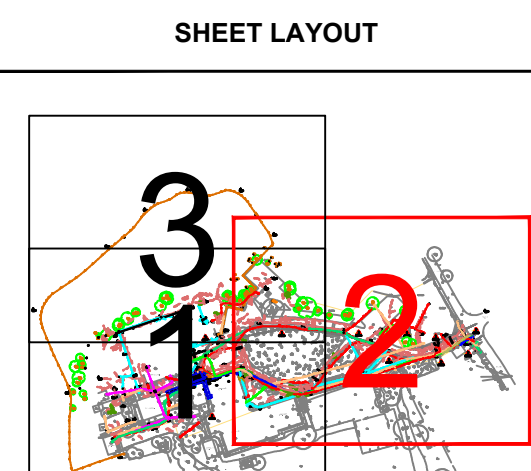

UTILITY LEGEND

	Fast Drainage
	Surface Drainage
	Controlled Drainage
	Disturbed
	Overly Drained
	Drainage System
	Water
	Telecommunications
	Cable Television
	Gas/Cold/Heating
	Bridle Paths
	Overhead Power
	Fire Sprinklers
	Files Ducts
	Unknown
	Unknown Utility Located By GPR
	Ducting
	Transfer for London
	Heat
	Flat Oil
	Hot Water
	Groundwater Air
	CPIR Image Position
	GPR Contact Anomaly
	GPR Geological Movement
	GPR Reinforcement
	GPR Underground Structure
	Underground Void
	GPR Exposed
	GPR Lateral Veins
	Extent of 30m-Away GPR Query
	Extent of 60m-Away GPR Query
	Peak Position

Note:
The owner's Utility routes are shown with company name in line style
shown in dark grey & with line type (DLB4) are from existing records.
0222 new defines utility routes shown from records as Quality Level B4 / S4P
if these records were shown as Quality Level D. This drawing reflects the new Quality

[illegible][illegible]

NOTES

ADDITIONAL LEVELS ADDED	WC	11
FENCE LINE AND TREES UPDATED	WC	11
NEW TOPO ADDED TO DRAWING	WC	06
2 x TREES ADDED TO DRAWING	NC	06
DETAILS	BY	DA

ANCE SURVEY ED TO THE DS ACTIVE STATIONS G OBSERVATIONS	DATUM ORDNANCE SURVEY RELATED TO THE DS ACTIVE STATION BY GPS OBSERVATIONS
---	---



TITLE: PINN RIVER SCHOOL
UTILITY & TREE MAPPING SURVEY

PINN RIVER SCHOOL

BY: JBK/ABWS	DRAWN BY: NC	APPROVED BY: CH
000 @ A0		SURVEY DATE: 07/2022
NUMBER: 00_P_RevD		
REF: 3 A0		REV:

