


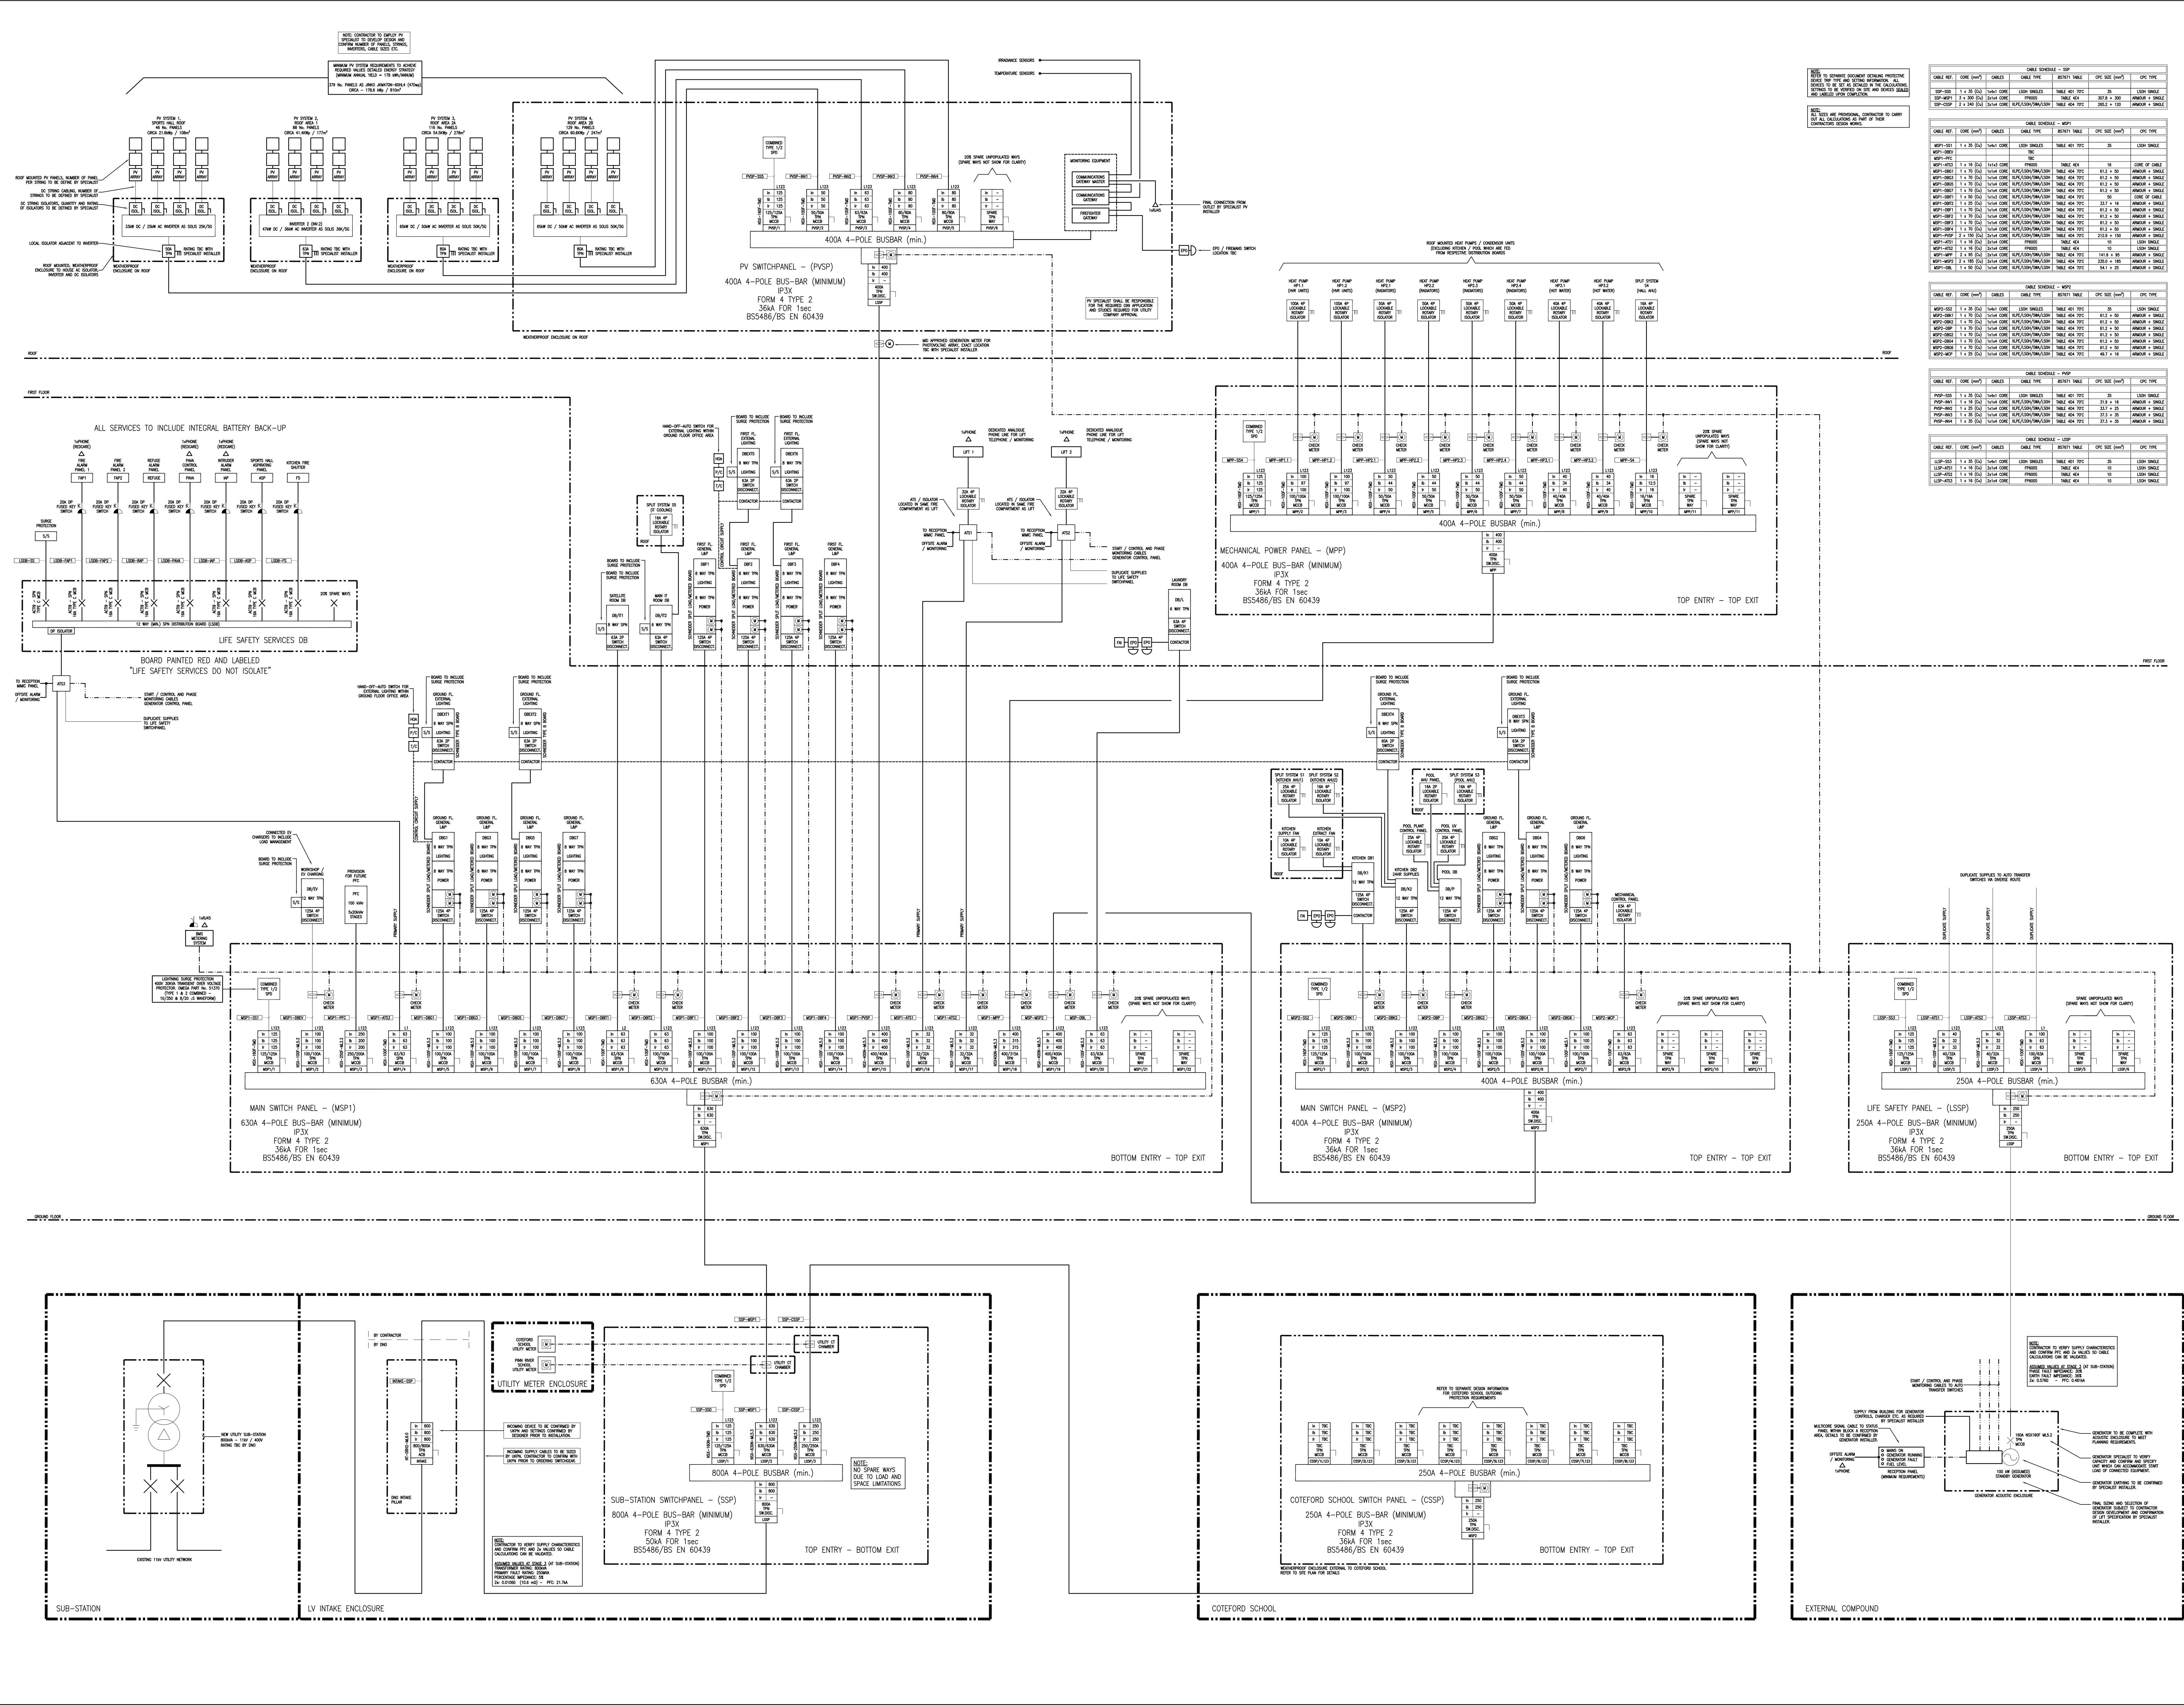

DOCUMENT NOTES

- THIS DOCUMENT IS COPYRIGHT OF THE ORIGINATOR AND MUST BE TREATED AS CONFIDENTIAL.
- THE DOCUMENT MUST NOT BE ALTERED, REPRODUCED OR DISTRIBUTED WITHOUT PRIOR WRITTEN CONSENT OF THE ORIGINATOR.
- THIS DOCUMENT MUST NOT BE ALTERED. THE ORIGINATOR ACCEPTS NO RESPONSIBILITY FOR ANY DISCREPANCIES ARISING AS A RESULT OF THE ORIGINATOR'S INFORMATION BEING ALTERED BY OTHERS.
- ANY DISCREPANCY MUST BE REPORTED TO THE ORIGINATOR.
- DO NOT SCALE THIS DOCUMENT. USE DIMENSIONS INDICATED ONLY.
- ALL DIMENSIONS MUST BE CHECKED ON SITE PRIOR TO COMMENCEMENT OF ANY RELATED WORKS.
- THIS DOCUMENT MUST BE READ IN CONJUNCTION WITH ALL SUPPORTING DOCUMENTS PRODUCED BY THE ORIGINATOR AND OTHER PROJECT DISCIPLINES.
- THE ORIGINATOR ACCEPTS NO RESPONSIBILITY FOR THE ACCURACY OF BACKGROUND INFORMATION PRODUCED BY THIRD PARTIES. THIS MUST BE TREATED AS INDICATIVE ONLY.
- USERS OF THIS DOCUMENT ARE RESPONSIBLE FOR CHECKING WHETHER REVISION IS CURRENT.
- THE DOCUMENT STATUS 'INFORMATION' OR 'PRELIMINARY' INDICATES THAT THIS DRAWING IS FOR REFERENCE PURPOSES ONLY. THE ORIGINATOR WILL ACCEPT NO RESPONSIBILITY FOR THE COMPLETENESS OF INFORMATION UNDER THIS STATUS.
- RELIABLE, THE ORIGINATOR ASSUMES NO RESPONSIBILITY FOR THE ACCURACY OF THIS 'RECORD' OR 'AS BUILT' DOCUMENT OR FOR ANY ERRORS OR OMISSIONS THAT MAY HAVE BEEN INCORPORATED INTO IT AS A RESULT OF INCORRECT INFORMATION PROVIDED TO THE ORIGINATOR. THOSE RELYING ON THE 'RECORD' OR 'AS BUILT' DOCUMENT ARE ADVISED TO OBTAIN INDEPENDENT VERIFICATION OF ITS ACCURACY.

CON REGULATORY REQUIREMENTS
SIGNIFICANT OR NON-COMPLIANT RISKS AND RISKS WHICH ARE DIFFICULT TO MANAGE ARE IDENTIFIED ON THIS DRAWING USING THE FOLLOWING SYMBOLS. IDENTIFIED TO THE RIGHT WITH BRIEF ACCOMPANYING TEXT. FOR FURTHER INFORMATION, SEE THE RISKS IDENTIFIED BY DESIGNERS. REFERENCE SHOULD BE MADE TO COM HAZARD REGISTER.

LEGEND

- ATS AUTO-TRANSFER SWITCH, COMPLETE WITH MAINTENANCE BY PASS
- STAND-BY GENERATOR
- UTILITY TRANSFORMER / SUB-STATION
- CIRCUIT PROTECTION, TYPE / RATING AS INDICATED
- FUSE KEY SWITCH, COLOURED RED
- CHECK METERS, BMS CONNECTED
- CURRENT TRANSFORMERS (CTs)
- THREE PHASE AND NEUTRAL, ISOLATOR, RATING AS INDICATED
- SINGLE PHASE AND NEUTRAL, ISOLATOR, RATING AS INDICATED
- CONTRACTOR, RATING / POLES AS REQUIRED
- FIRE ALARM INTERFACE
- EMERGENCY KNOCK OFF BUTTON
- TIME CLOCK
- PHOTOCELL
- HAND-OFF-AUTO SWITCH
- TRANSIENT VOLTAGE SURGE SUPPRESSION DEVICE, TYPE AS REQUIRED
- CABLE REFERENCE SUPPLIED FROM / CONNECTED TO

REV	DESCRIPTION	DATE	BY	CHKD
P07	REV UPDATED	13/06/2023	AH	HG
P06	REV UPDATED/OP ISSUE	04/07/2023	AH	HG
P05	REV UPDATED/OP ISSUE	30/06/2023	AH	HG
P04	OP ISSUE	21/04/2023	AH	HG
P03	REV UPDATED/OP ISSUE	29/03/2023	AH	HG
P02	REV UPDATED	27/09/2022	AH	HG
P01	REV UPDATED	12/09/2022	AH	HG
REV	DESCRIPTION	DATE	BY	CHKD

ORIGINATOR:

THE COWARDS
BLENNER PARK
OXFORD ROAD
WOODSTOCK, OX20 1QR

TEL: 01993 819000
WWW.RIDGE.CO.UK

CLIENT:

IN ASSOCIATION WITH:

PROJECT:
PINN RIVER SCHOOL

TITLE:
ELECTRICAL SERVICES
LV SCHEMATIC

DRAWN BY:	CHKD BY:	SCALE:	NTS	Q	A0
AH	HG				

STATUS:
S4 - FOR STAGE APPROVAL

DRAWING NO:	PROJECT:	CRG:	ZONE:	LEVEL:	TYPE:	ROLE:	NUMBER:	REV:
F50728	RDG	XX	XX	SM	E	0001	P07	