




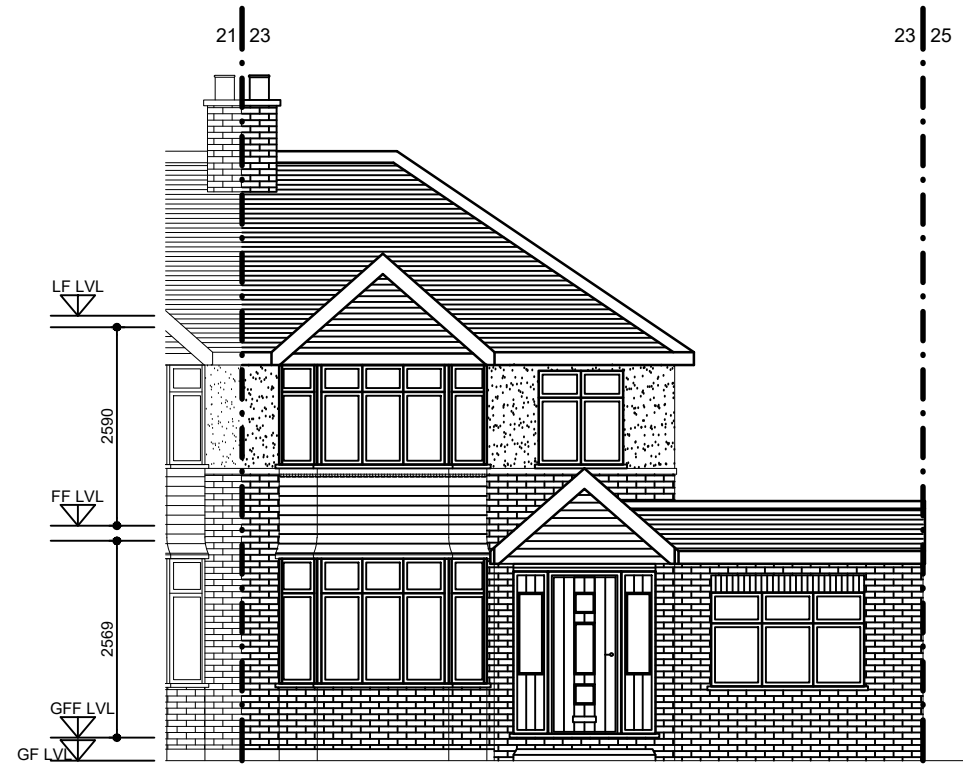



FRONT ELEVATION PROPOSED -
NO CHANGE

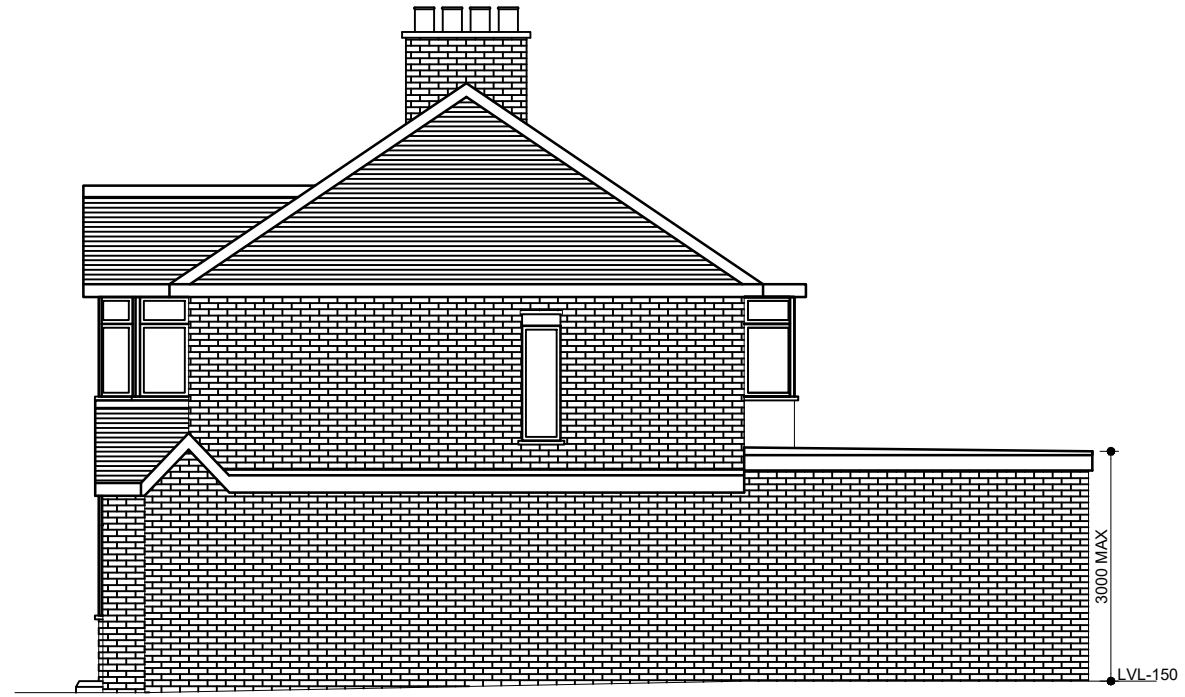

SIDE ELEVATION PROPOSED
(AS VIEWED FROM NO:25)

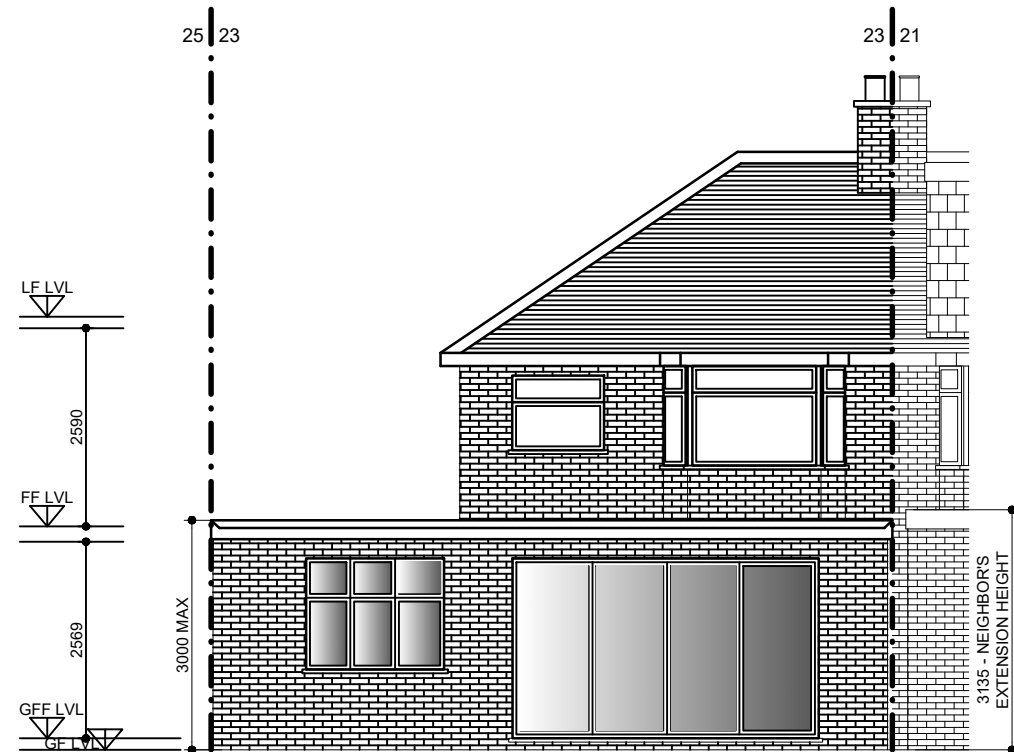

REAR ELEVATION PROPOSED

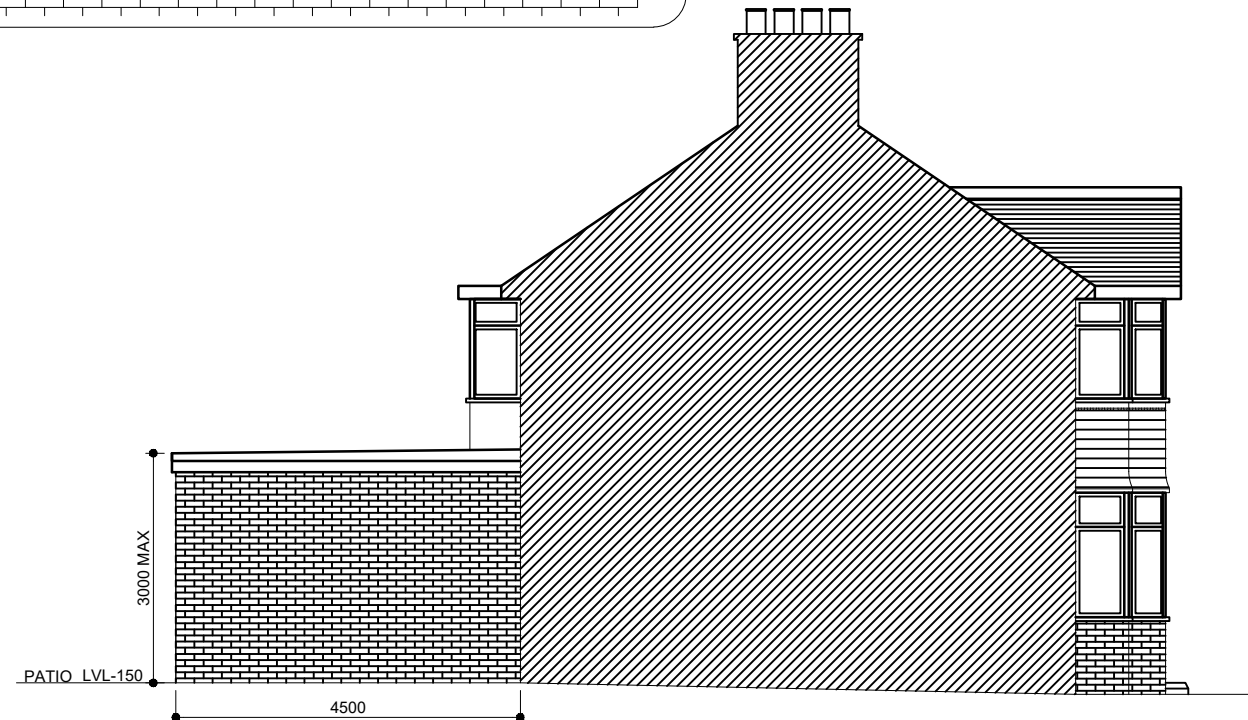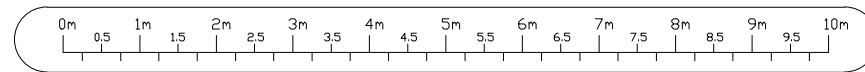

SIDE ELEVATION PROPOSED
(AS VIEWED FROM NO:21)

ICREATE[©]
DESIGN LIMITED

Planning & Designing of All Types of Building Works
1 CRABTREE CLOSE, BUSHEY, WD23 3BJ
Tel: 07886759400 ; EM: ikreated@gmail.com

CLIENT :

MR. PRAVEEN CHEPOORI
23 HAZELWOOD DRIVE,
PINNER,
HA5 3TU

PROJECT/TITLE

SINGLE STOREY REAR EXTENSION
AND ASSOCIATED INTERNAL
ALTERATIONS.

REV	DATES	COMMENTS
A	28.07.2023	FOR PLANNING APPLICATION
	26.05.2023	FOR PLANNING APPLICATION
SCALE:	DRG NO : 23HAZELWOODDR -004	
1:100@A3		