




WEST ELEVATION

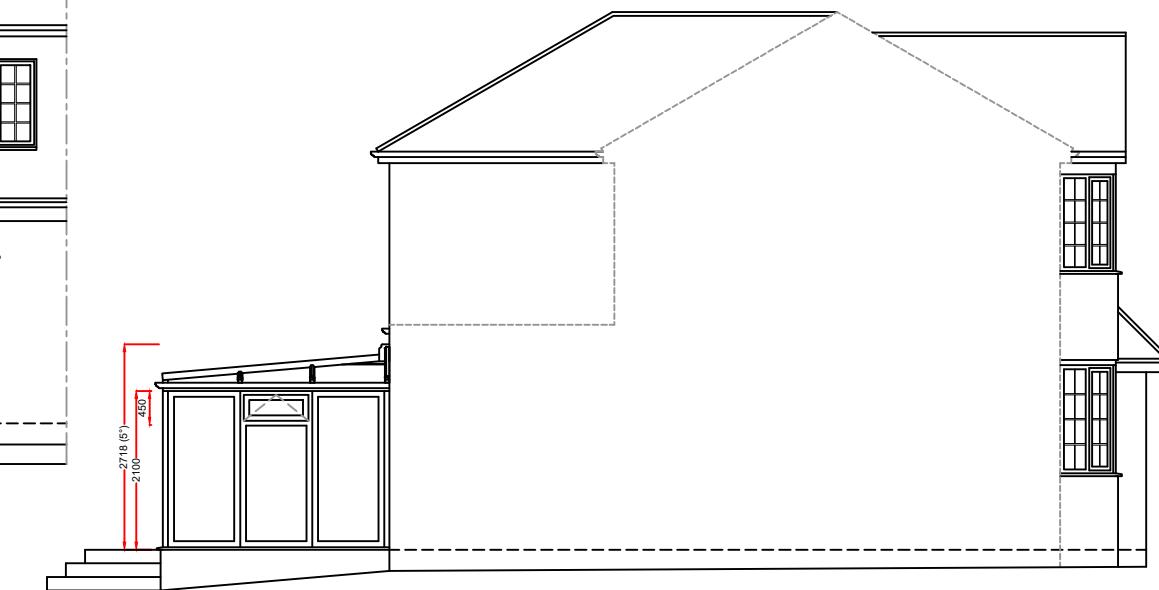

SOUTH ELEVATION




EAST ELEVATION



NORTH ELEVATION

A	New Physical Barrier Viewed internally from house.
Manufacture sizes	W 1745 H 2155
Product type	UK PVCu Patio Doors
Frame colour in	White
Frame colour out	White
Handle details	White
Door opening	Sliding
Glass type	Clear

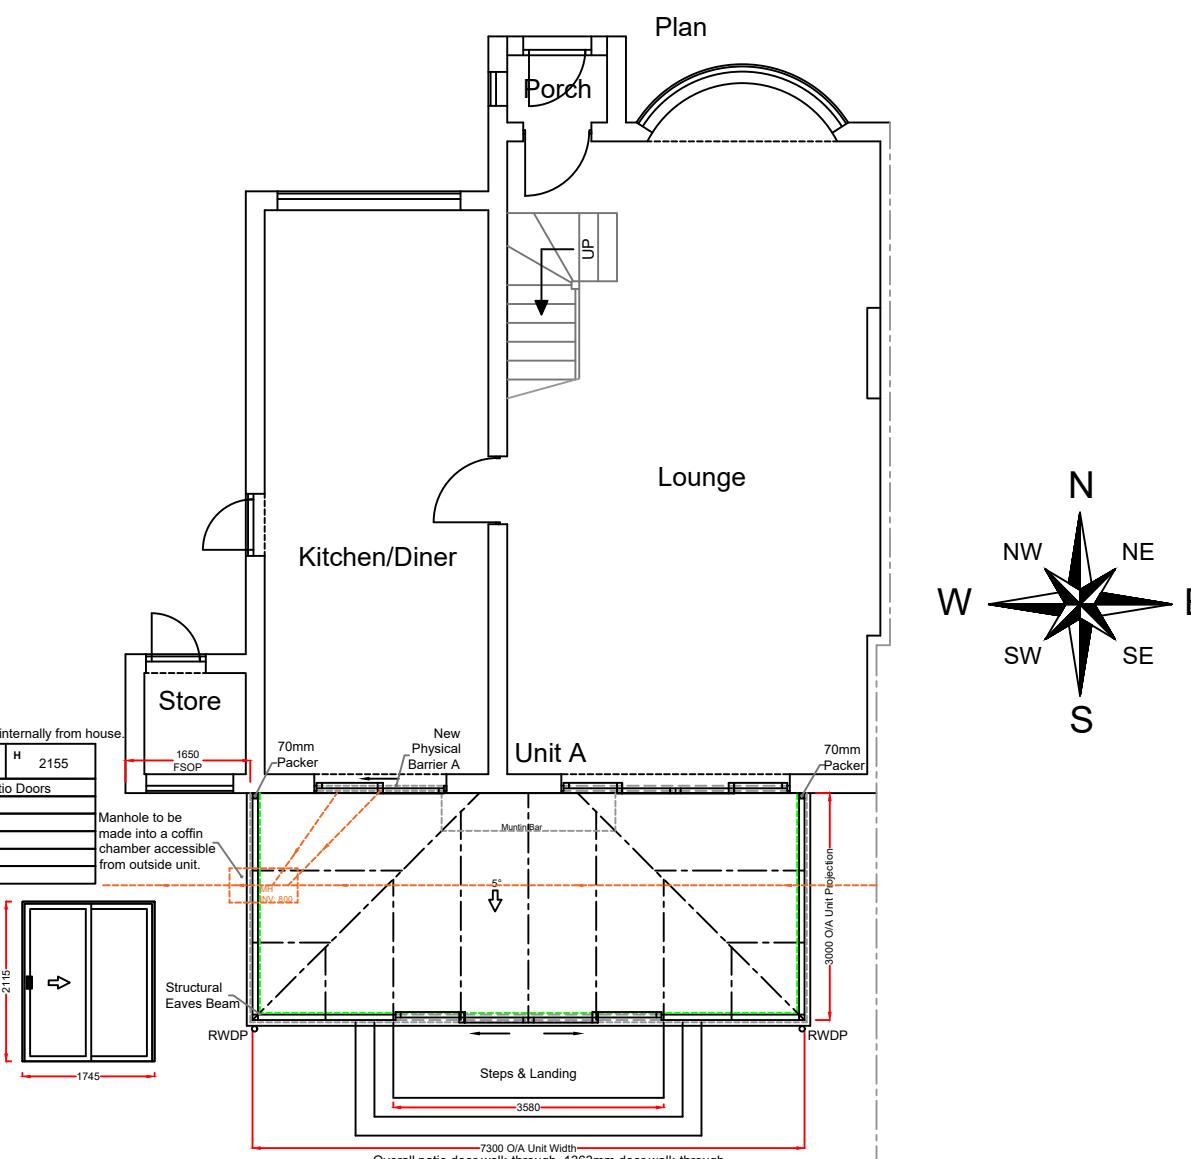

Notes:

Existing physical barrier to remain

3x Knockthroughs and new physical barrier by Anglian

These drawings are the property of Anglian Home Improvements and must not be used, distributed, loaned or copied without the express permission of Anglian Home Improvements.

All dimensions are in millimetres (mm) unless noted otherwise.

Do not use for base laying purposes

Produced on A3 paper

4 3 2 1 0 1:50 Scale Bar 1:100 0 1 2 3 4 5 6 7 8 9 10

Product Specification:

Roof:

Roof Type: Aluminium Rafter with PVCu Capping
Roof Glazing: Solaroof Glass
Obscure Glass: NVA
Roof external colour: WHITE
Roof Internal colour: WHITE

Frames/Doors:

Frame type: High Impact PVCu Mainframe
External Colour : WHITE
Internal Colour : WHITE

A	11.02.22	Porch removed.	DJP
Rev.	Date	Description	Initials



Telephone: 0800 093 3015

Drawing title: **Proposed Plan and Elevations**

Contract No. : **900/09098** | **Page 2 of 2**

Proposed: **PVCu Conservatory**
At: **10 KINGSWEAR ROAD**
RUISLIP
MIDDLESEX
HA4 6AY

Drawers initials: **PN** | Scale : **1:100** | Date: **19/11/21**