

Client Name

Mr Raheel Ashfaq

Project Address

235 and 235A Long Lane,  
Uxbridge, UB10 9JP

Section

Subdivision, Extensions  
and Alterations

Stage

Planning




Drawing Title  
Proposed Second Floor  
and Roof Plans

Drawing Status

PRELIMINARY

Revisions and Notes

P2 - 14/7/25 - Front Veluxes lowered

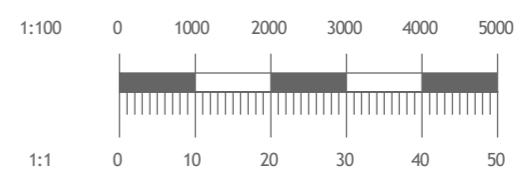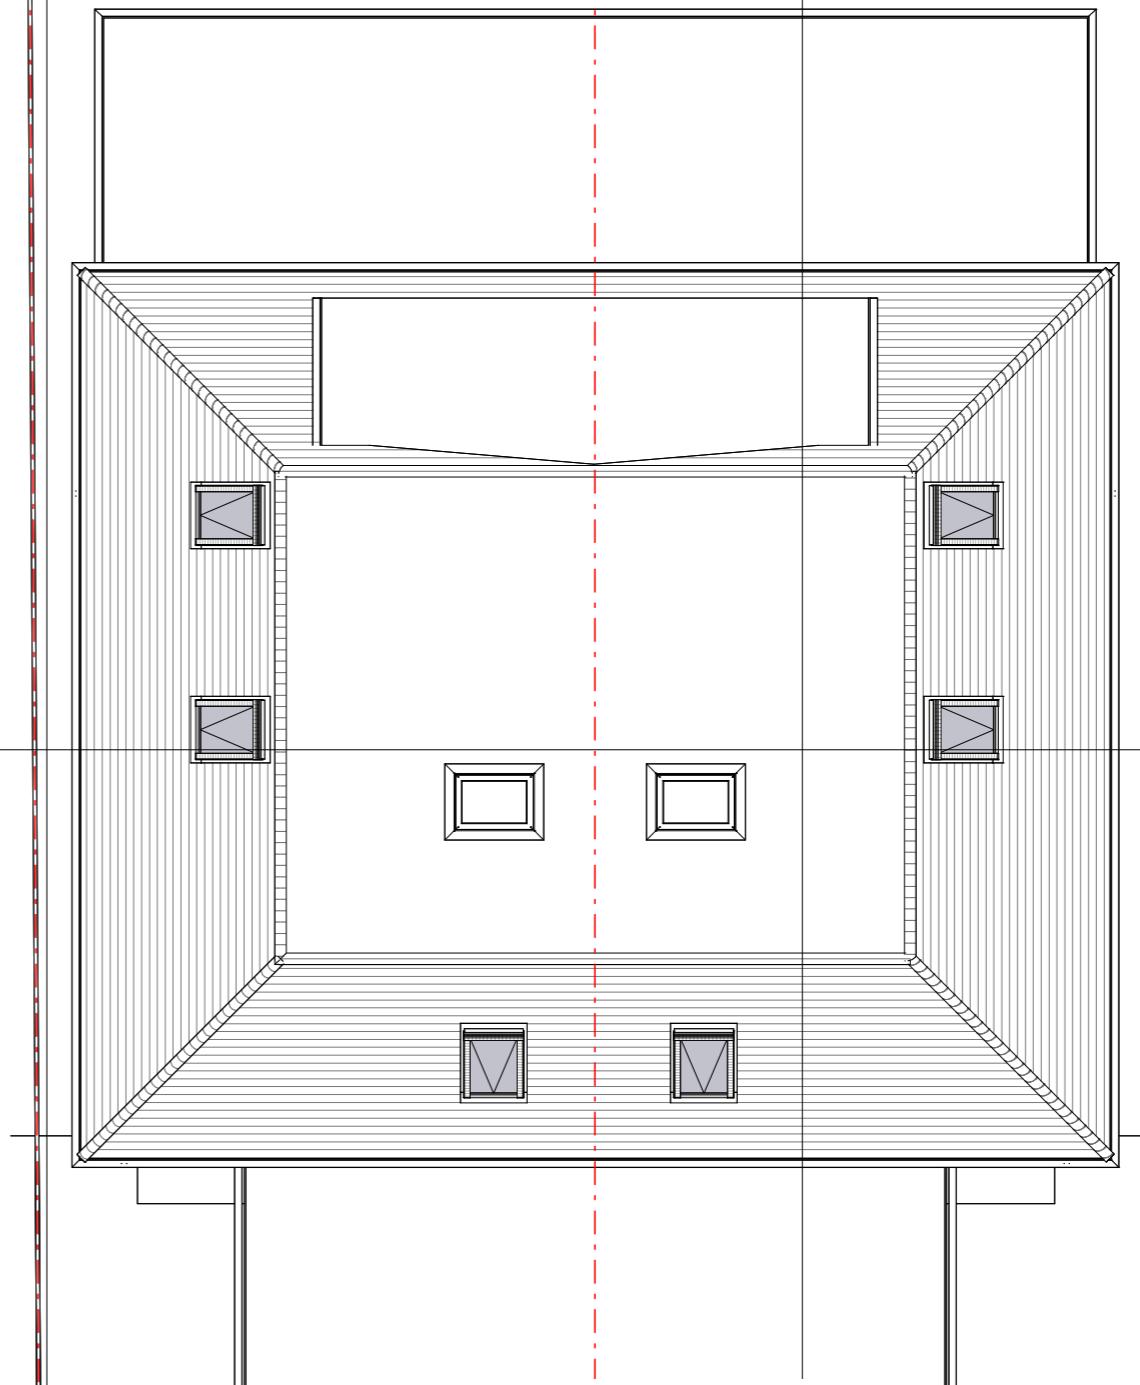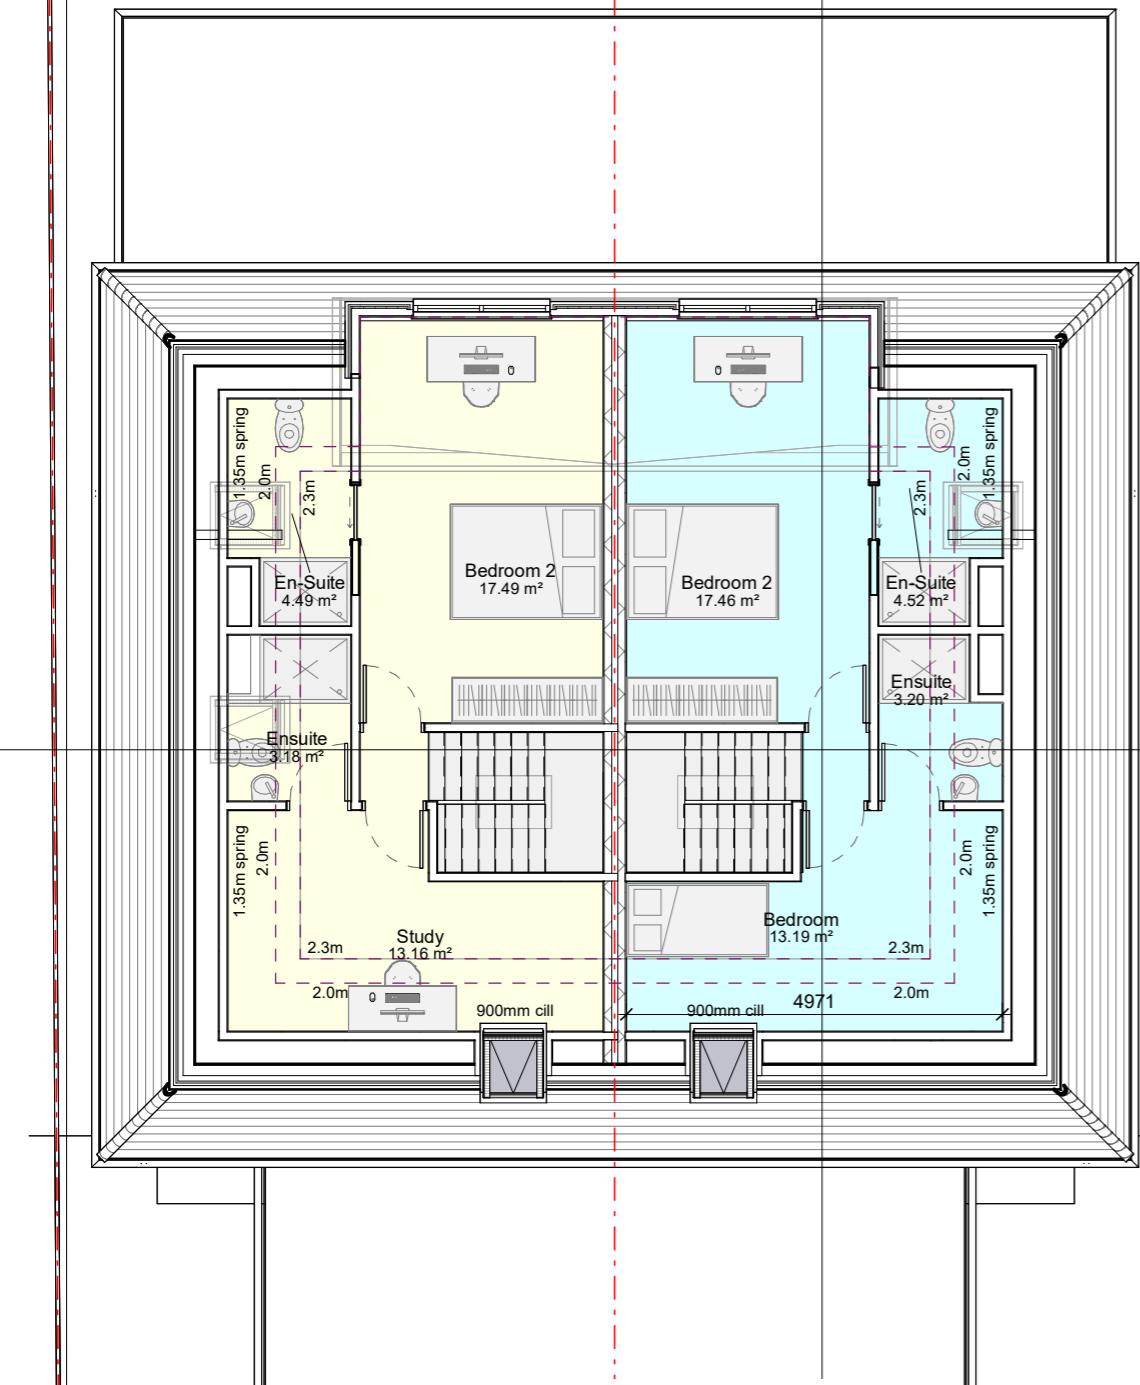

Project No.	25990
Dwg No.	PL-2102
Revision	P2
Scale at A3	1 : 100
Date	05/04/25
Designed	CS
Checked	-
Drawn	DC
Approved	-