

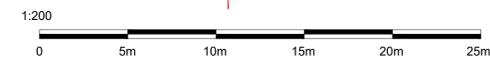




# PLANNING DRAWING

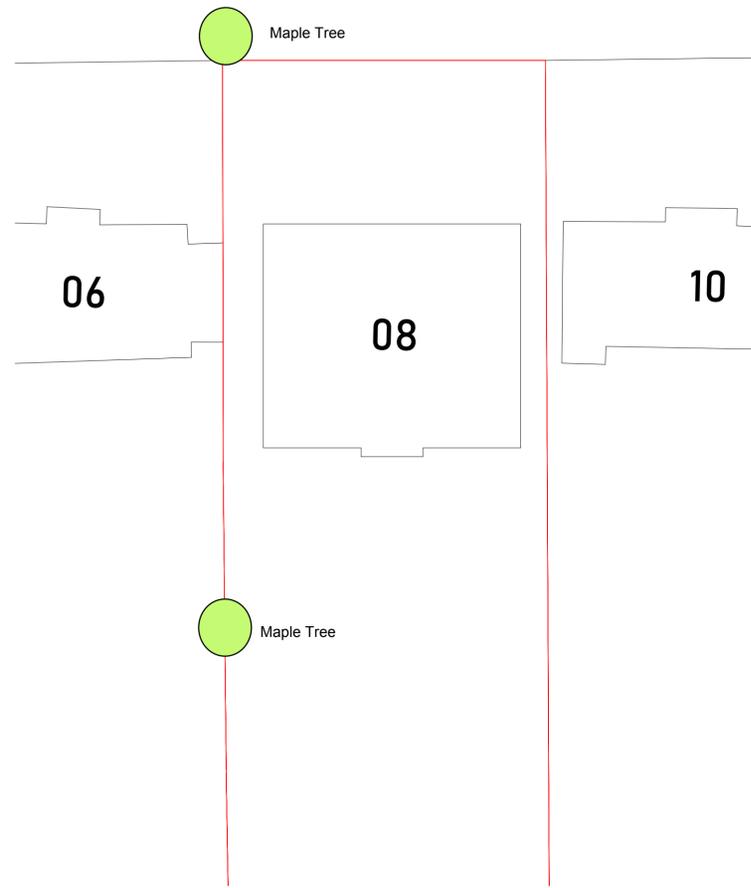


**LOCATION PLAN**  
1:1250

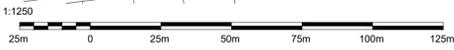


**EXISTING SITE PLAN**  
1:200

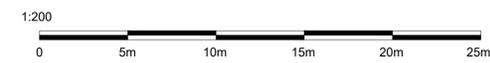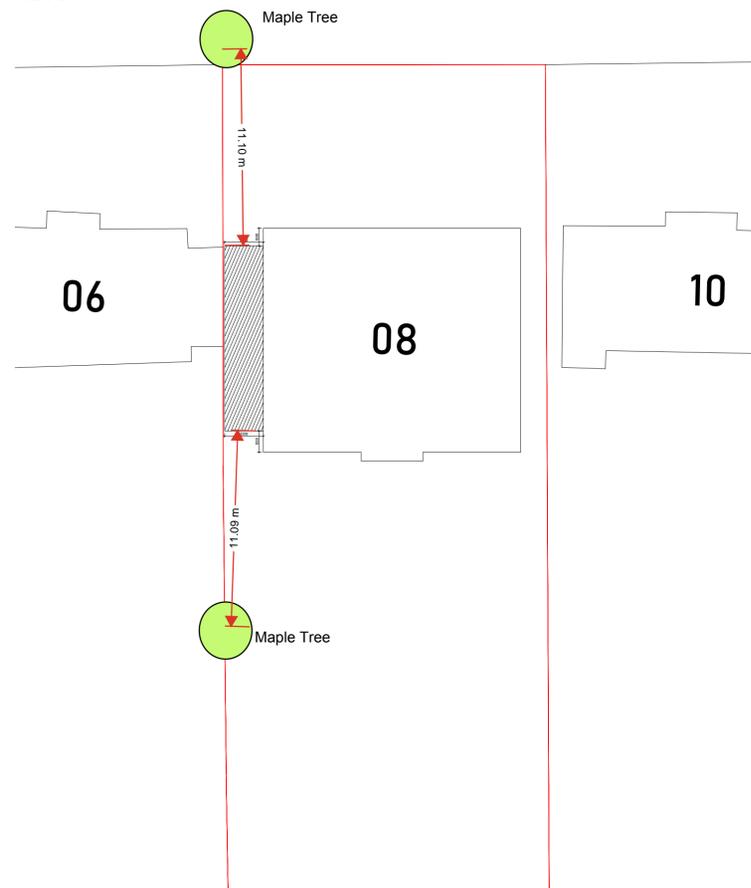

**PROPOSED SITE PLAN**  
1:200

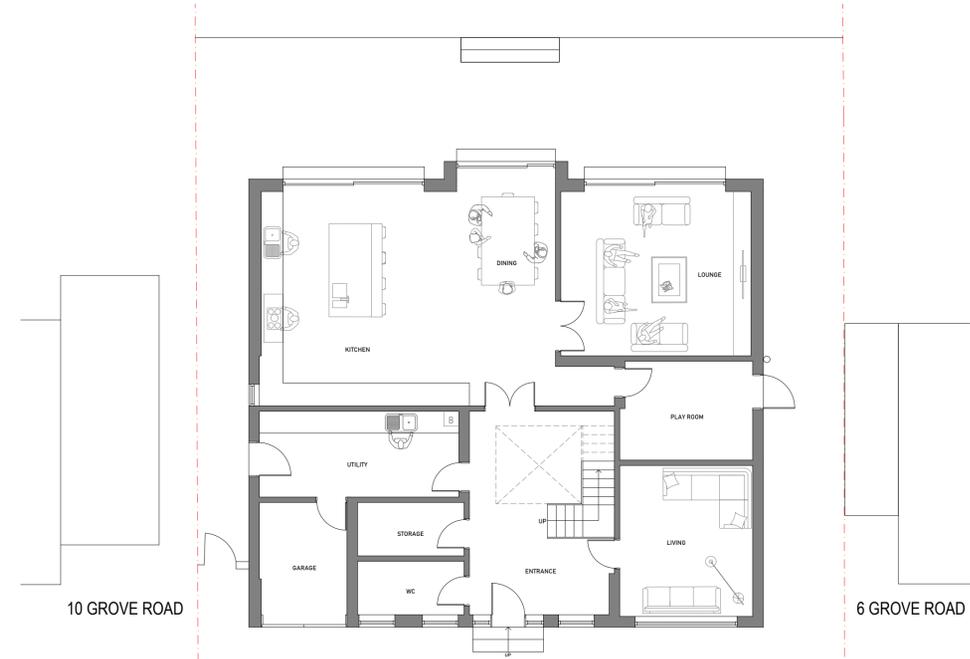

**EXISTING GROUND FLOOR PLAN**  
1:100




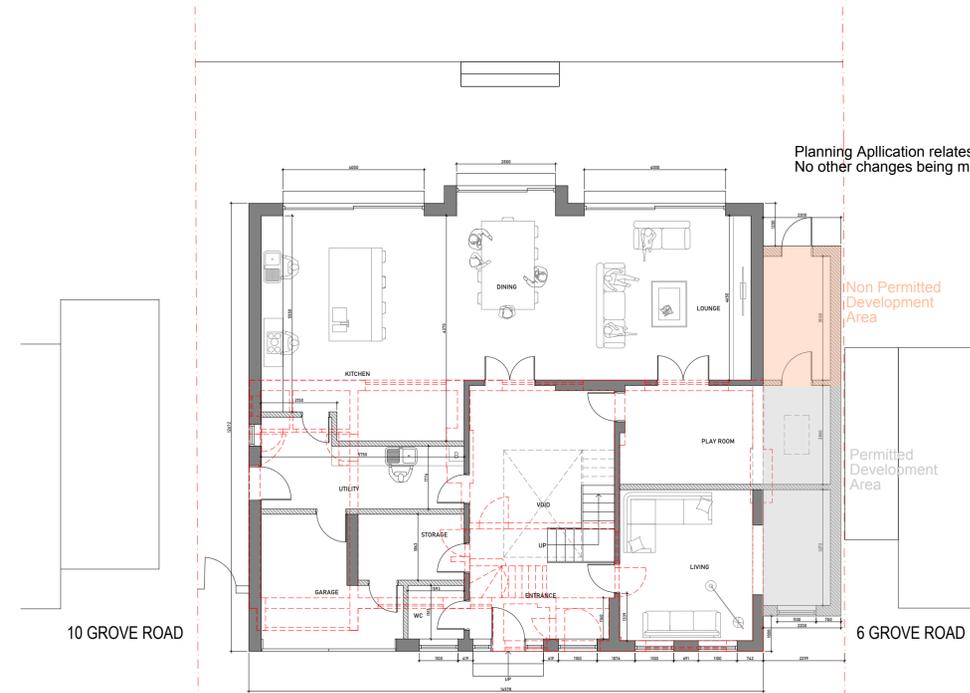


**PROPOSED GROUND FLOOR PLAN**  
1:100



CLIENT	-
ADDRESS	8 Grove Road, Northwood
TITLE	FLOOR PLANS
PROJECT STATUS	PLANNING DRAWING
DATE	JAN 2026
REVISION	
SCALE	As Indicate @A1
SHEET No.	BD001
REFERENCE	0010/20/FA
DRAWN BY	

# PLANNING DRAWING

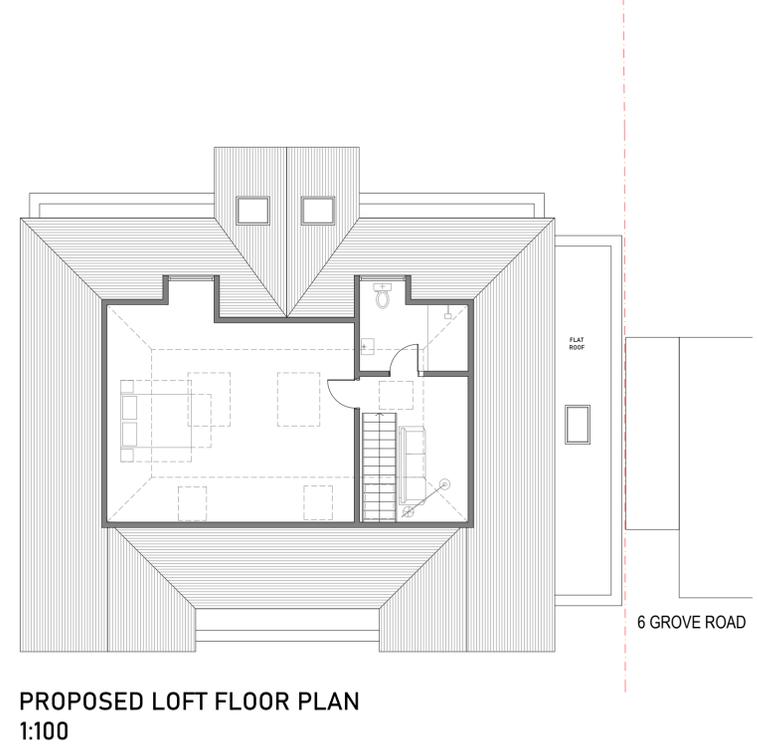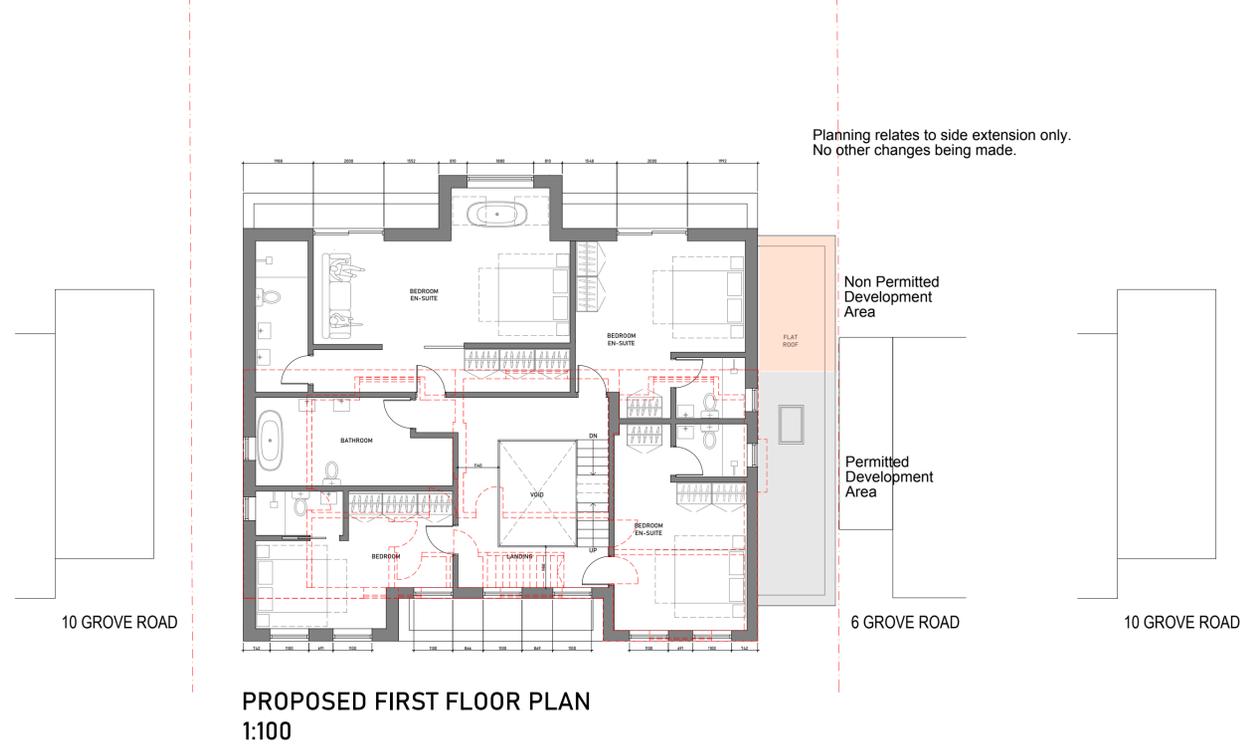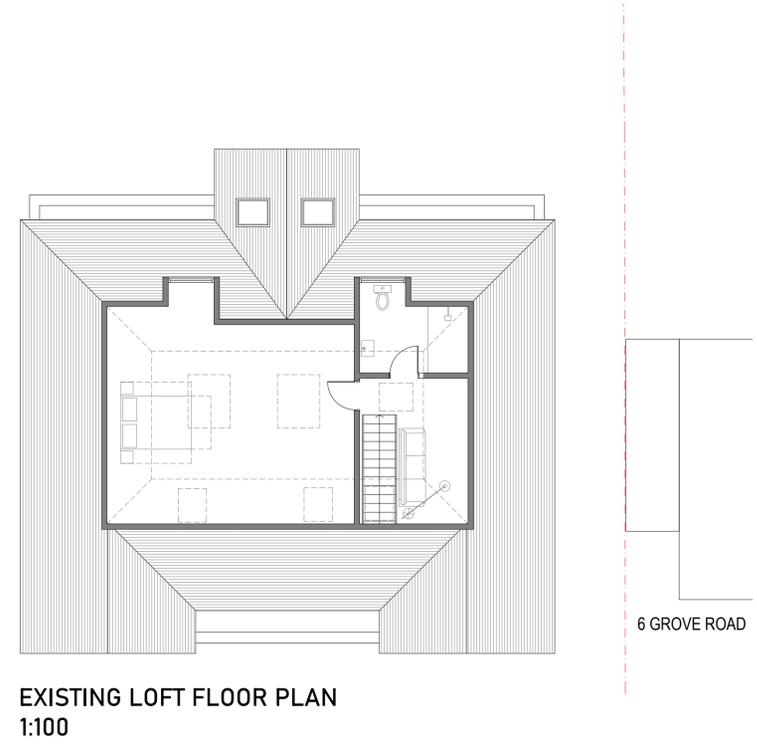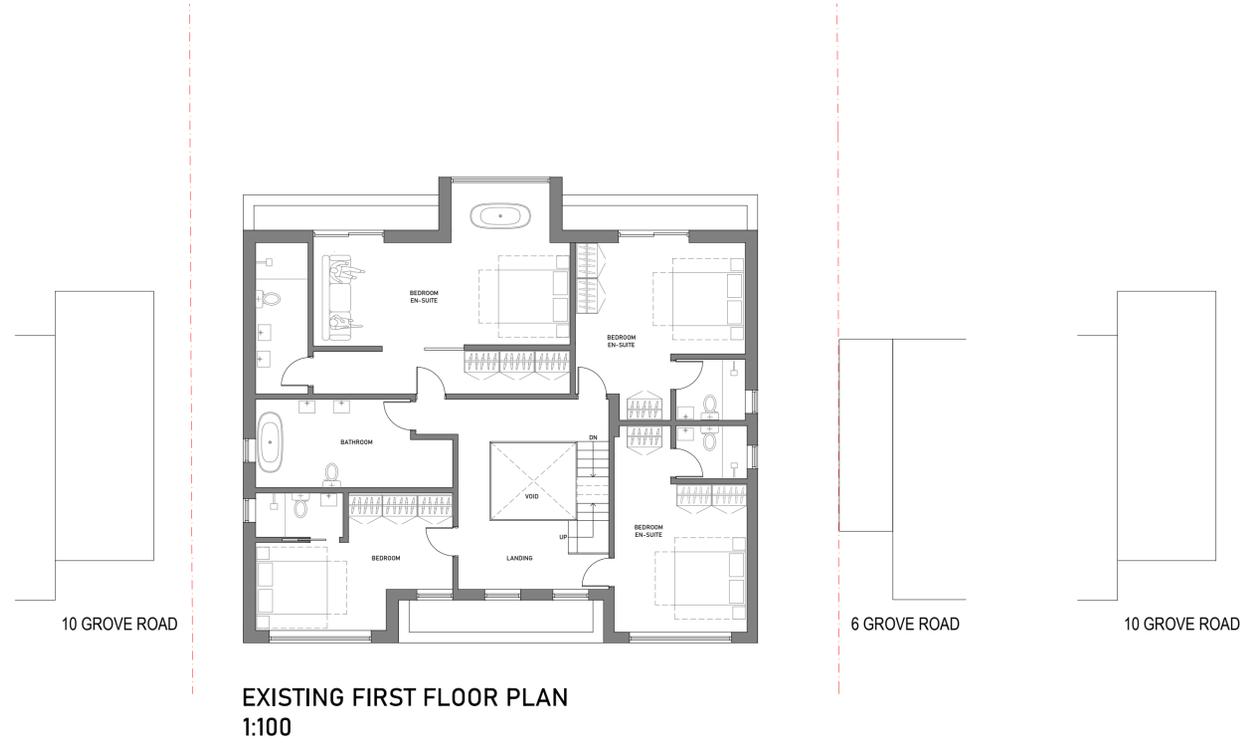

CLIENT	-
ADDRESS	8 Grove Road, Northwood
TITLE	FLOOR PLANS
PROJECT STATUS	PLANNING DRAWING
DATE	JAN 2026
REVISION	
SCALE	As Indicate @A1
SHEET No.	BD002
REFERENCE	0010/20/FA
DRAWN BY	



# PLANNING DRAWING



EXISTING FRONT ELEVATION  
1:100



EXISTING RIGHT ELEVATION  
1:100



EXISTING REAR ELEVATION  
1:100



EXISTING LEFT ELEVATION  
1:100



PROPOSED FRONT ELEVATION  
1:100

Proposed  
Side  
Extension



PROPOSED RIGHT ELEVATION  
1:100



PROPOSED REAR ELEVATION  
1:100

Proposed  
Side  
Extension



PROPOSED LEFT ELEVATION  
1:100

CLIENT	-
ADDRESS	8 Grove Road, Northwood
TITLE	ELEVATIONS
PROJECT STATUS	PLANNING DRAWING
DATE	JAN 2026
REVISION	
SCALE	As Indicate @A1
SHEET No.	BD002
REFERENCE	0010/20/FA
DRAWN BY	