



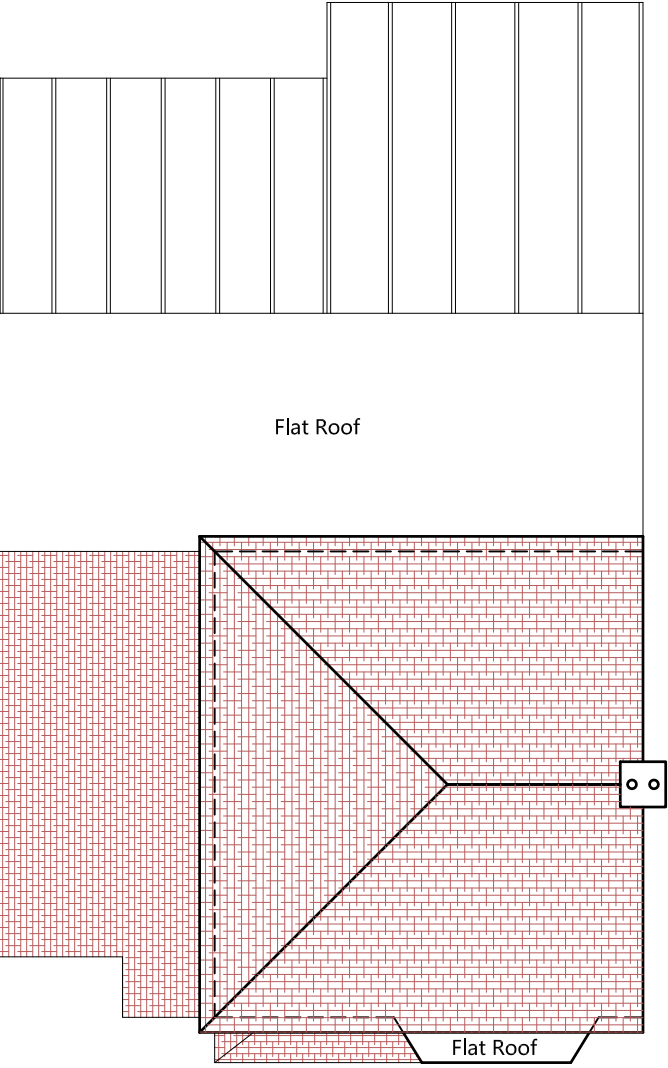

Existing Roof Plan

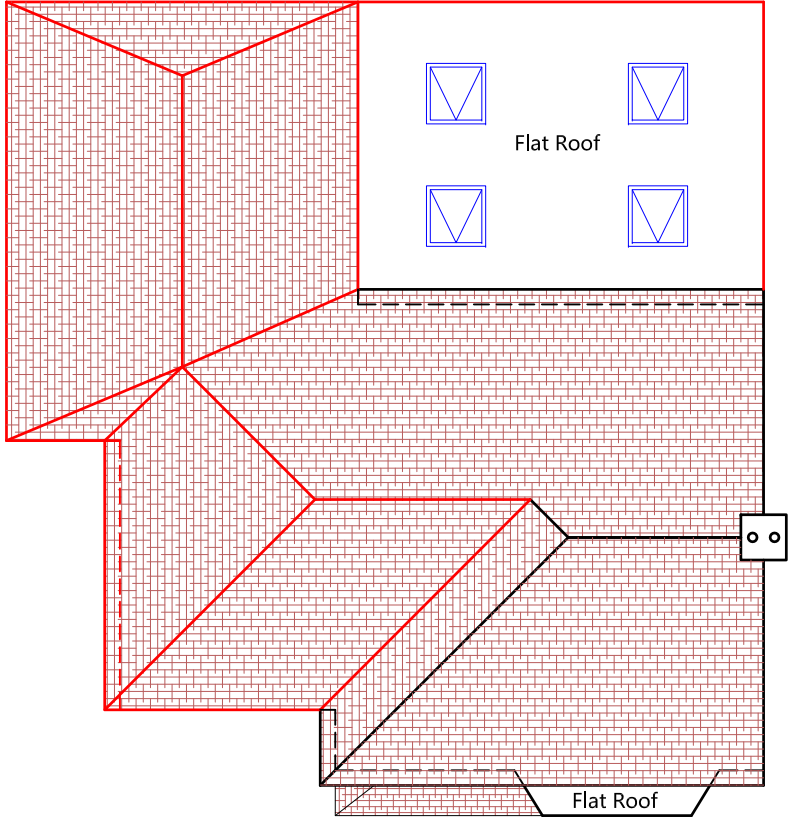

Proposed Roof Plan

PROJECT ADDRESS		DWG TITLE		PARTY WALL NOTICES:		NOTES :		FD30 = 30 MINUTE FIRE RESISTING DOOR AND FRAME = EMERGENCY LIGHTING TO BS5266: Part 1 1988 HD = HEAT DETECTOR SD = SMOKE DETECTOR WITH SOUNDER	
21 LEA CRESCENT RUISLIP HA4 6PN		EXISTING AND PROPOSED ROOF PLAN		PLEASE NOTE THAT BEFORE BUILDING WORKS COMMENCES IT IS THE RESPONSIBILITY OF BUILDER OR OWNER TO SERVE PARTY WALL NOTICES TO ALL NEIGHBOURS.		THE USE OF PERMITTED DEVELOPMENT RIGHT IN PROPERTY IS SUBJECT TO INFORMATION PROVIDED BY OWNER REGARDING THE STATUS OF PROPERTY AS A DWELLING HOUSE AND THE DWELLING NOT BEING IN A CONSERVATION AREA. ANY DEVELOPMENT WITH OUT A CERTIFICATE OF LAWFULNESS OR PLANNING PERMISSION IS SOLELY AT OWNER'S RISK.			
CLIENT		SCALE		DATE		DWG #			
MR. BLEDAR HOXHA		1:100@A3		29/09/2021		N.A/21LC/103		A	
		2		1		0		METRES	
		1		2		3			
</									