



existing g.f plan

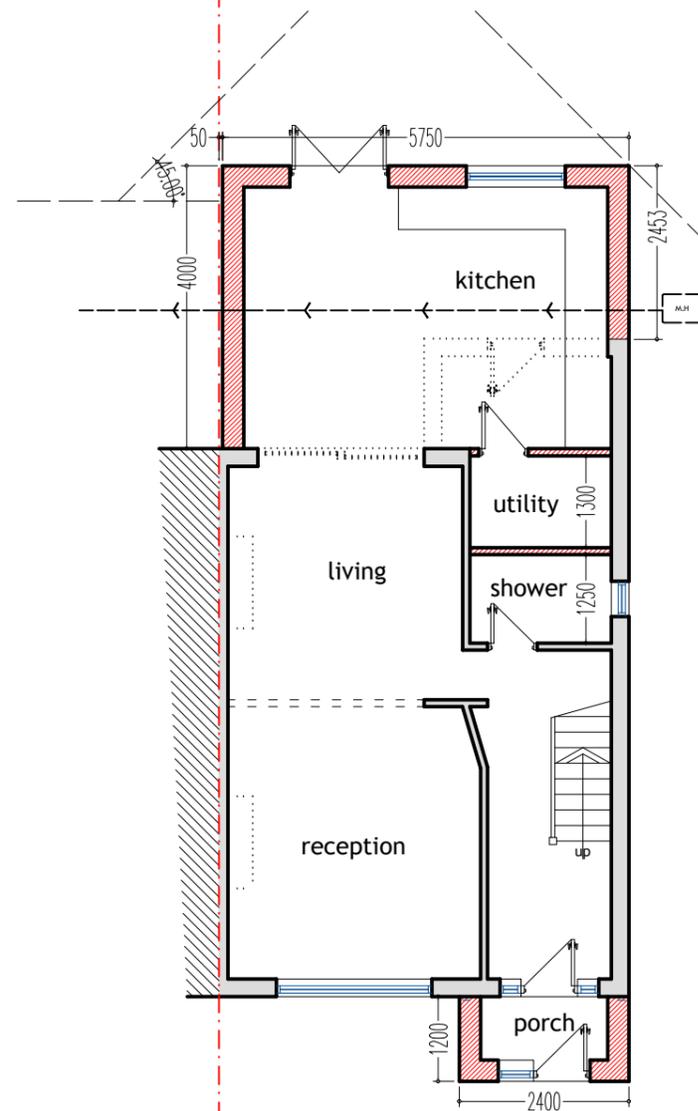

proposed g.f plan

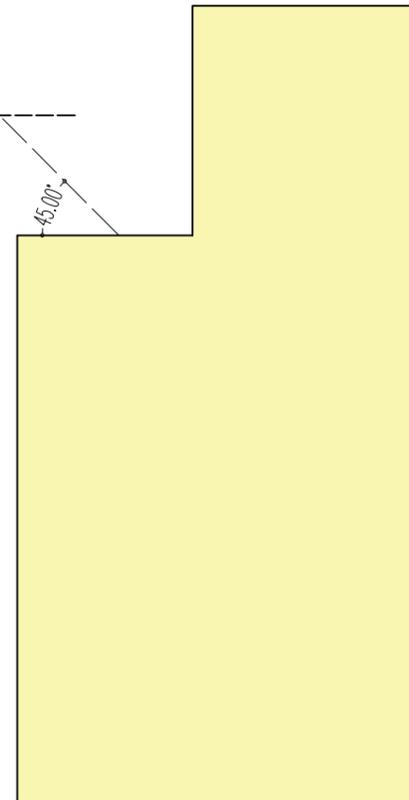



general notes

ALL EXTERNAL FINISHING MATERIALS TO MATCH EXISTING.

ALL DIMENSIONS TO BE CHECKED ON SITE PRIOR TO COMMENCEMENT OF WORK.

CONTRACTOR/BUILDER MUST ENSURE ALL NEW GUTTERING, FASCIA, ETC. OF THE NEW ROOF ARE WITHIN BOUNDARY LINE AND MUST NOT PROJECT OVER THE BOUNDARY LINE.

POSITION OF BOUNDARY LINE/WALL TO ADJACENT PROPERTIES TO BE AGREED IN WRITING BY PARTIES INVOLVED AS SET OUT IN THE PARTY WALL ACT 1996 PRIOR TO WORK COMMENCEMENT.

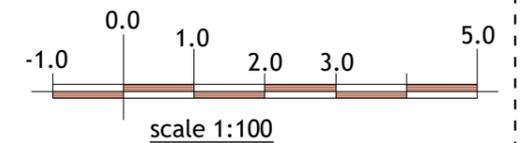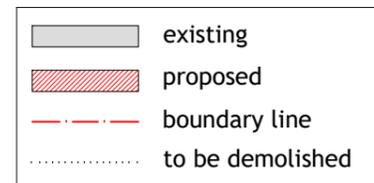

plan & build



PH: 07816611144

shamshadali@hotmail.co.uk

ADDRESS: 605 FIELD END ROAD, HA4 0RF

TITLE: EXISTING AND PROPOSED PLAN

PROJECT: SINGLE STOREY REAR EXTENSION & FRONT PORCH

DATE

06/11/2025

DWG NO.

01/04

DRAWN BY

MHT

SCALE

1:100

A3