
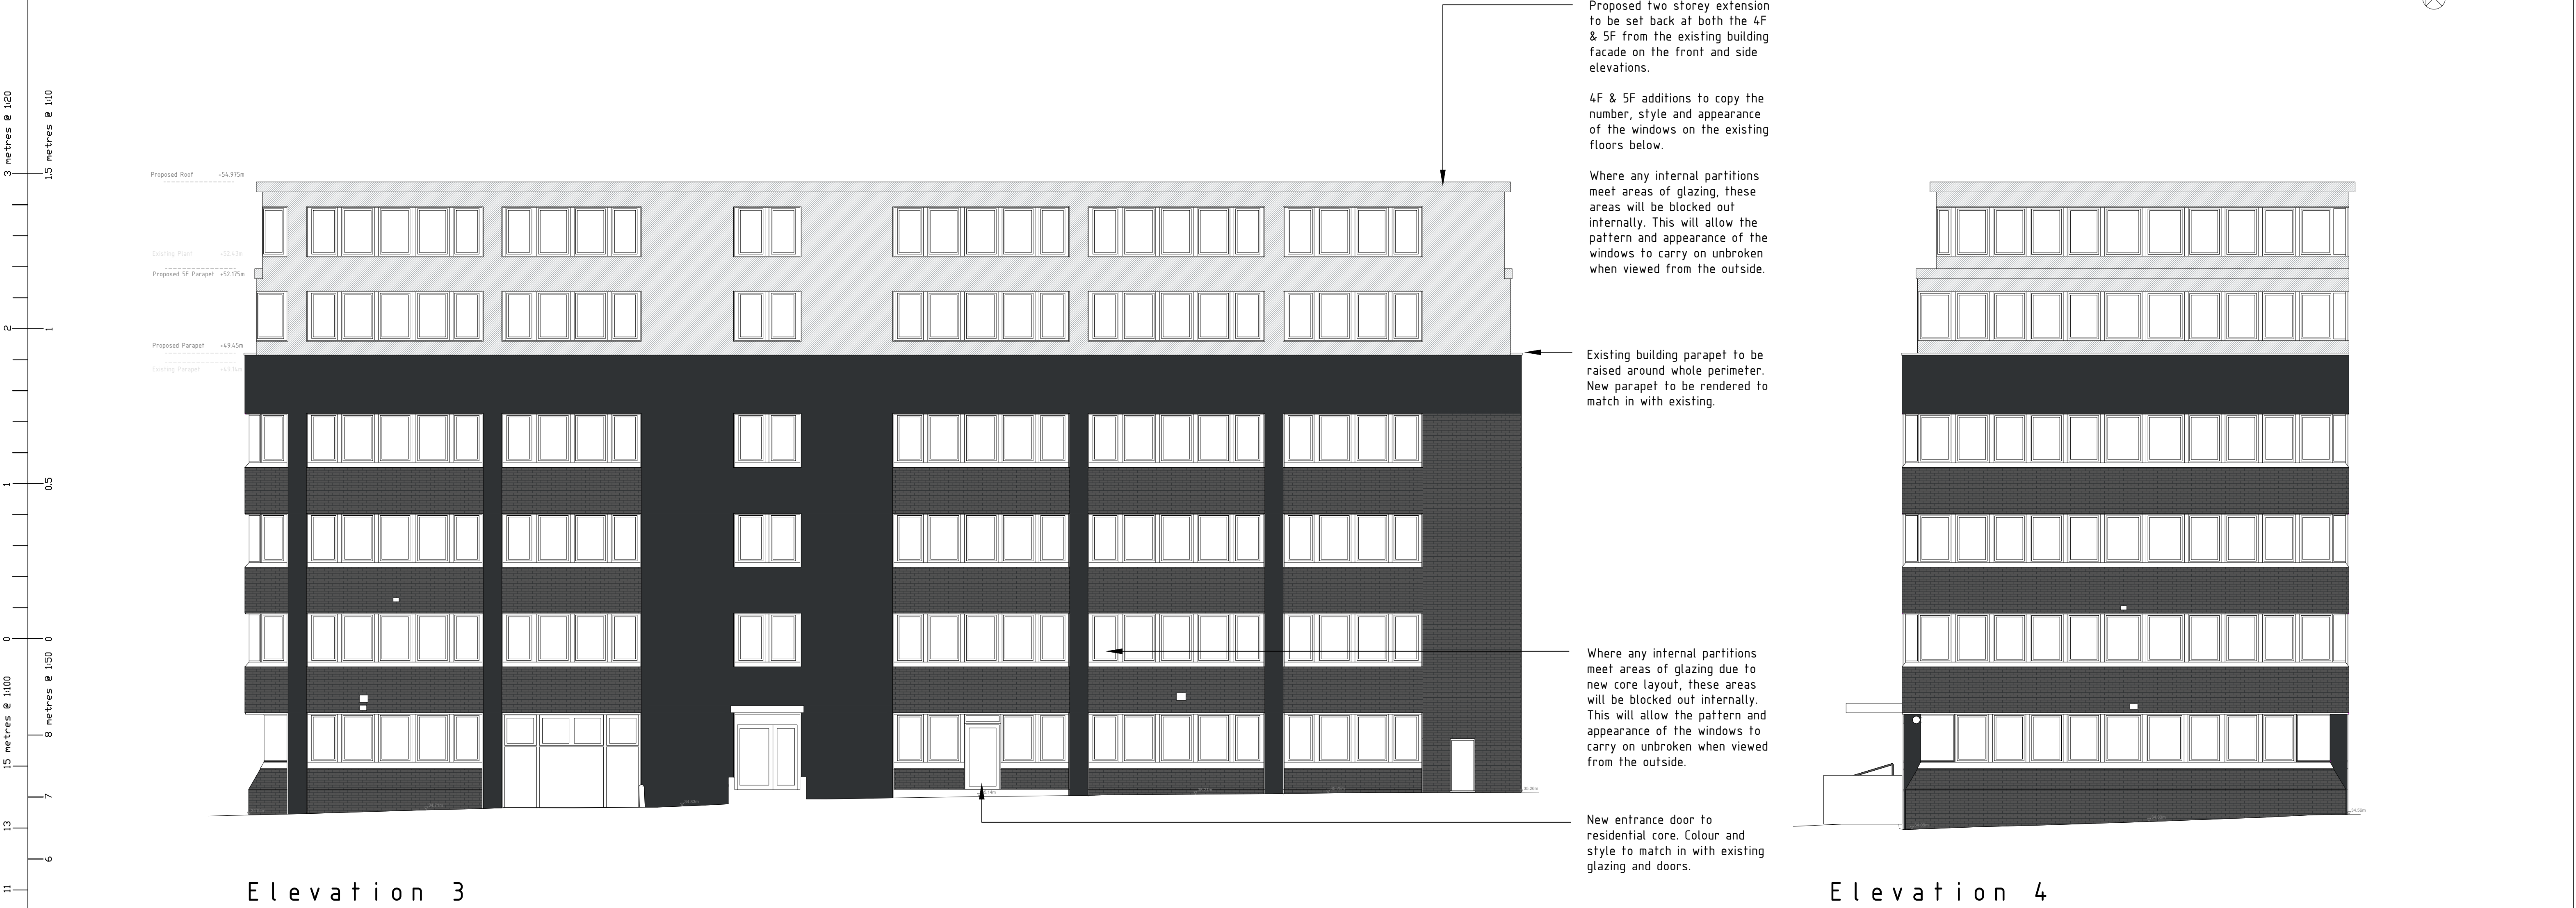


NOTE:
Drawings are for planning
application purposes only.

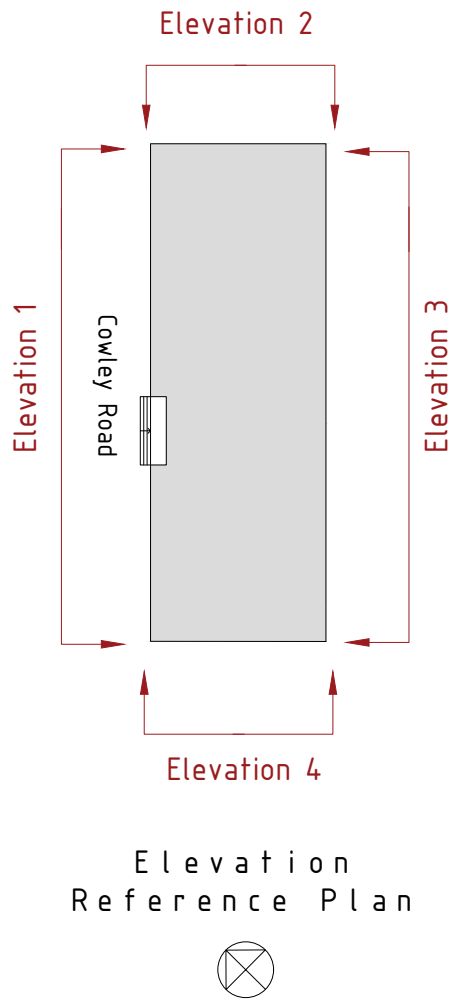

- Existing Facade Finishes
- Painted brickwork
 - Render
 - Dark grey
 - Dark grey
- Proposed Facade Finishes to Extension
- Metal cladding
 - Dark grey