
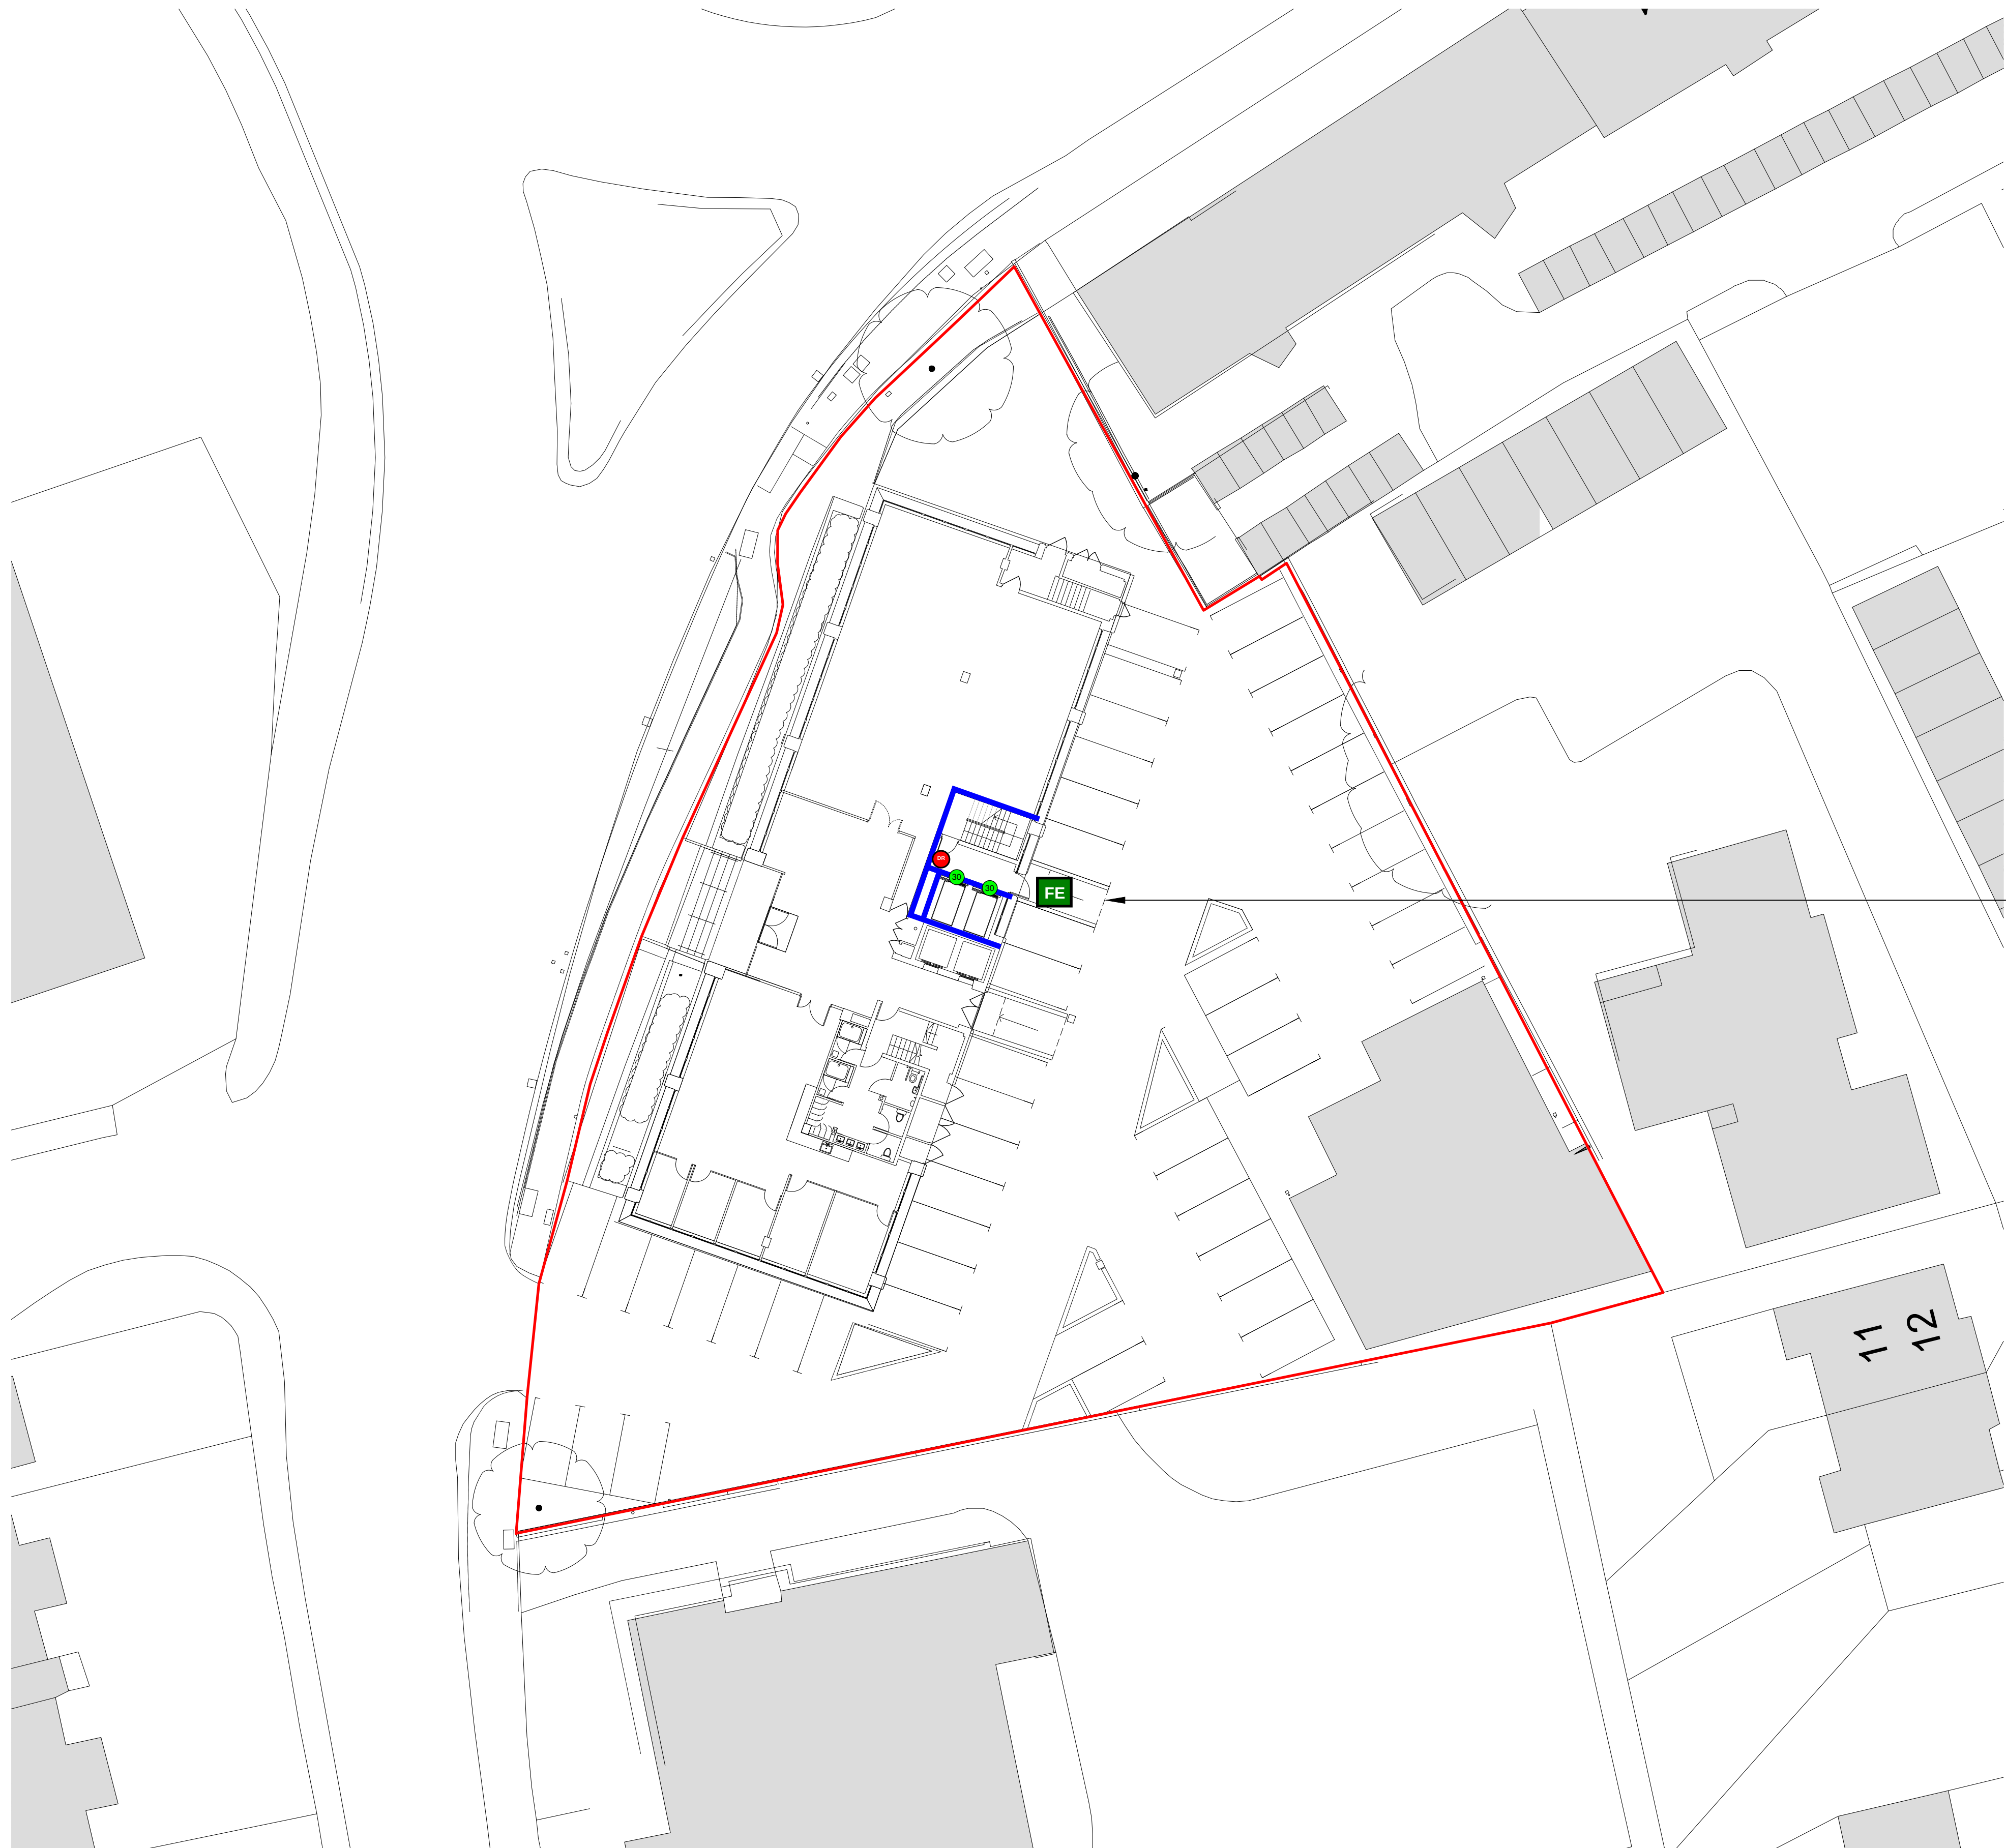


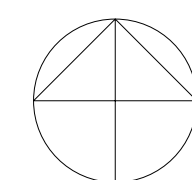

3 metres @ 1:20
1.5 metres @ 1:10

2 1

1 0.5

0 0

15 metres @ 1:100
8 metres @ 1:50

13 7

11 6

9 5

7 4

5 3

3 2

1 1

0 0



60mins FR Construction



30mins Fire Door, no cold smoke seal (FD30S)



Final Exit



Sheet 2 of 2

Project Number IBF2634
Title Ground Floor FR Construction
Date 23.02.2023
Revision -
Initials CB

core

Rev



Drawing No. 4780/016
Scale 1:200
Project Junction

A1
Rev -/-