


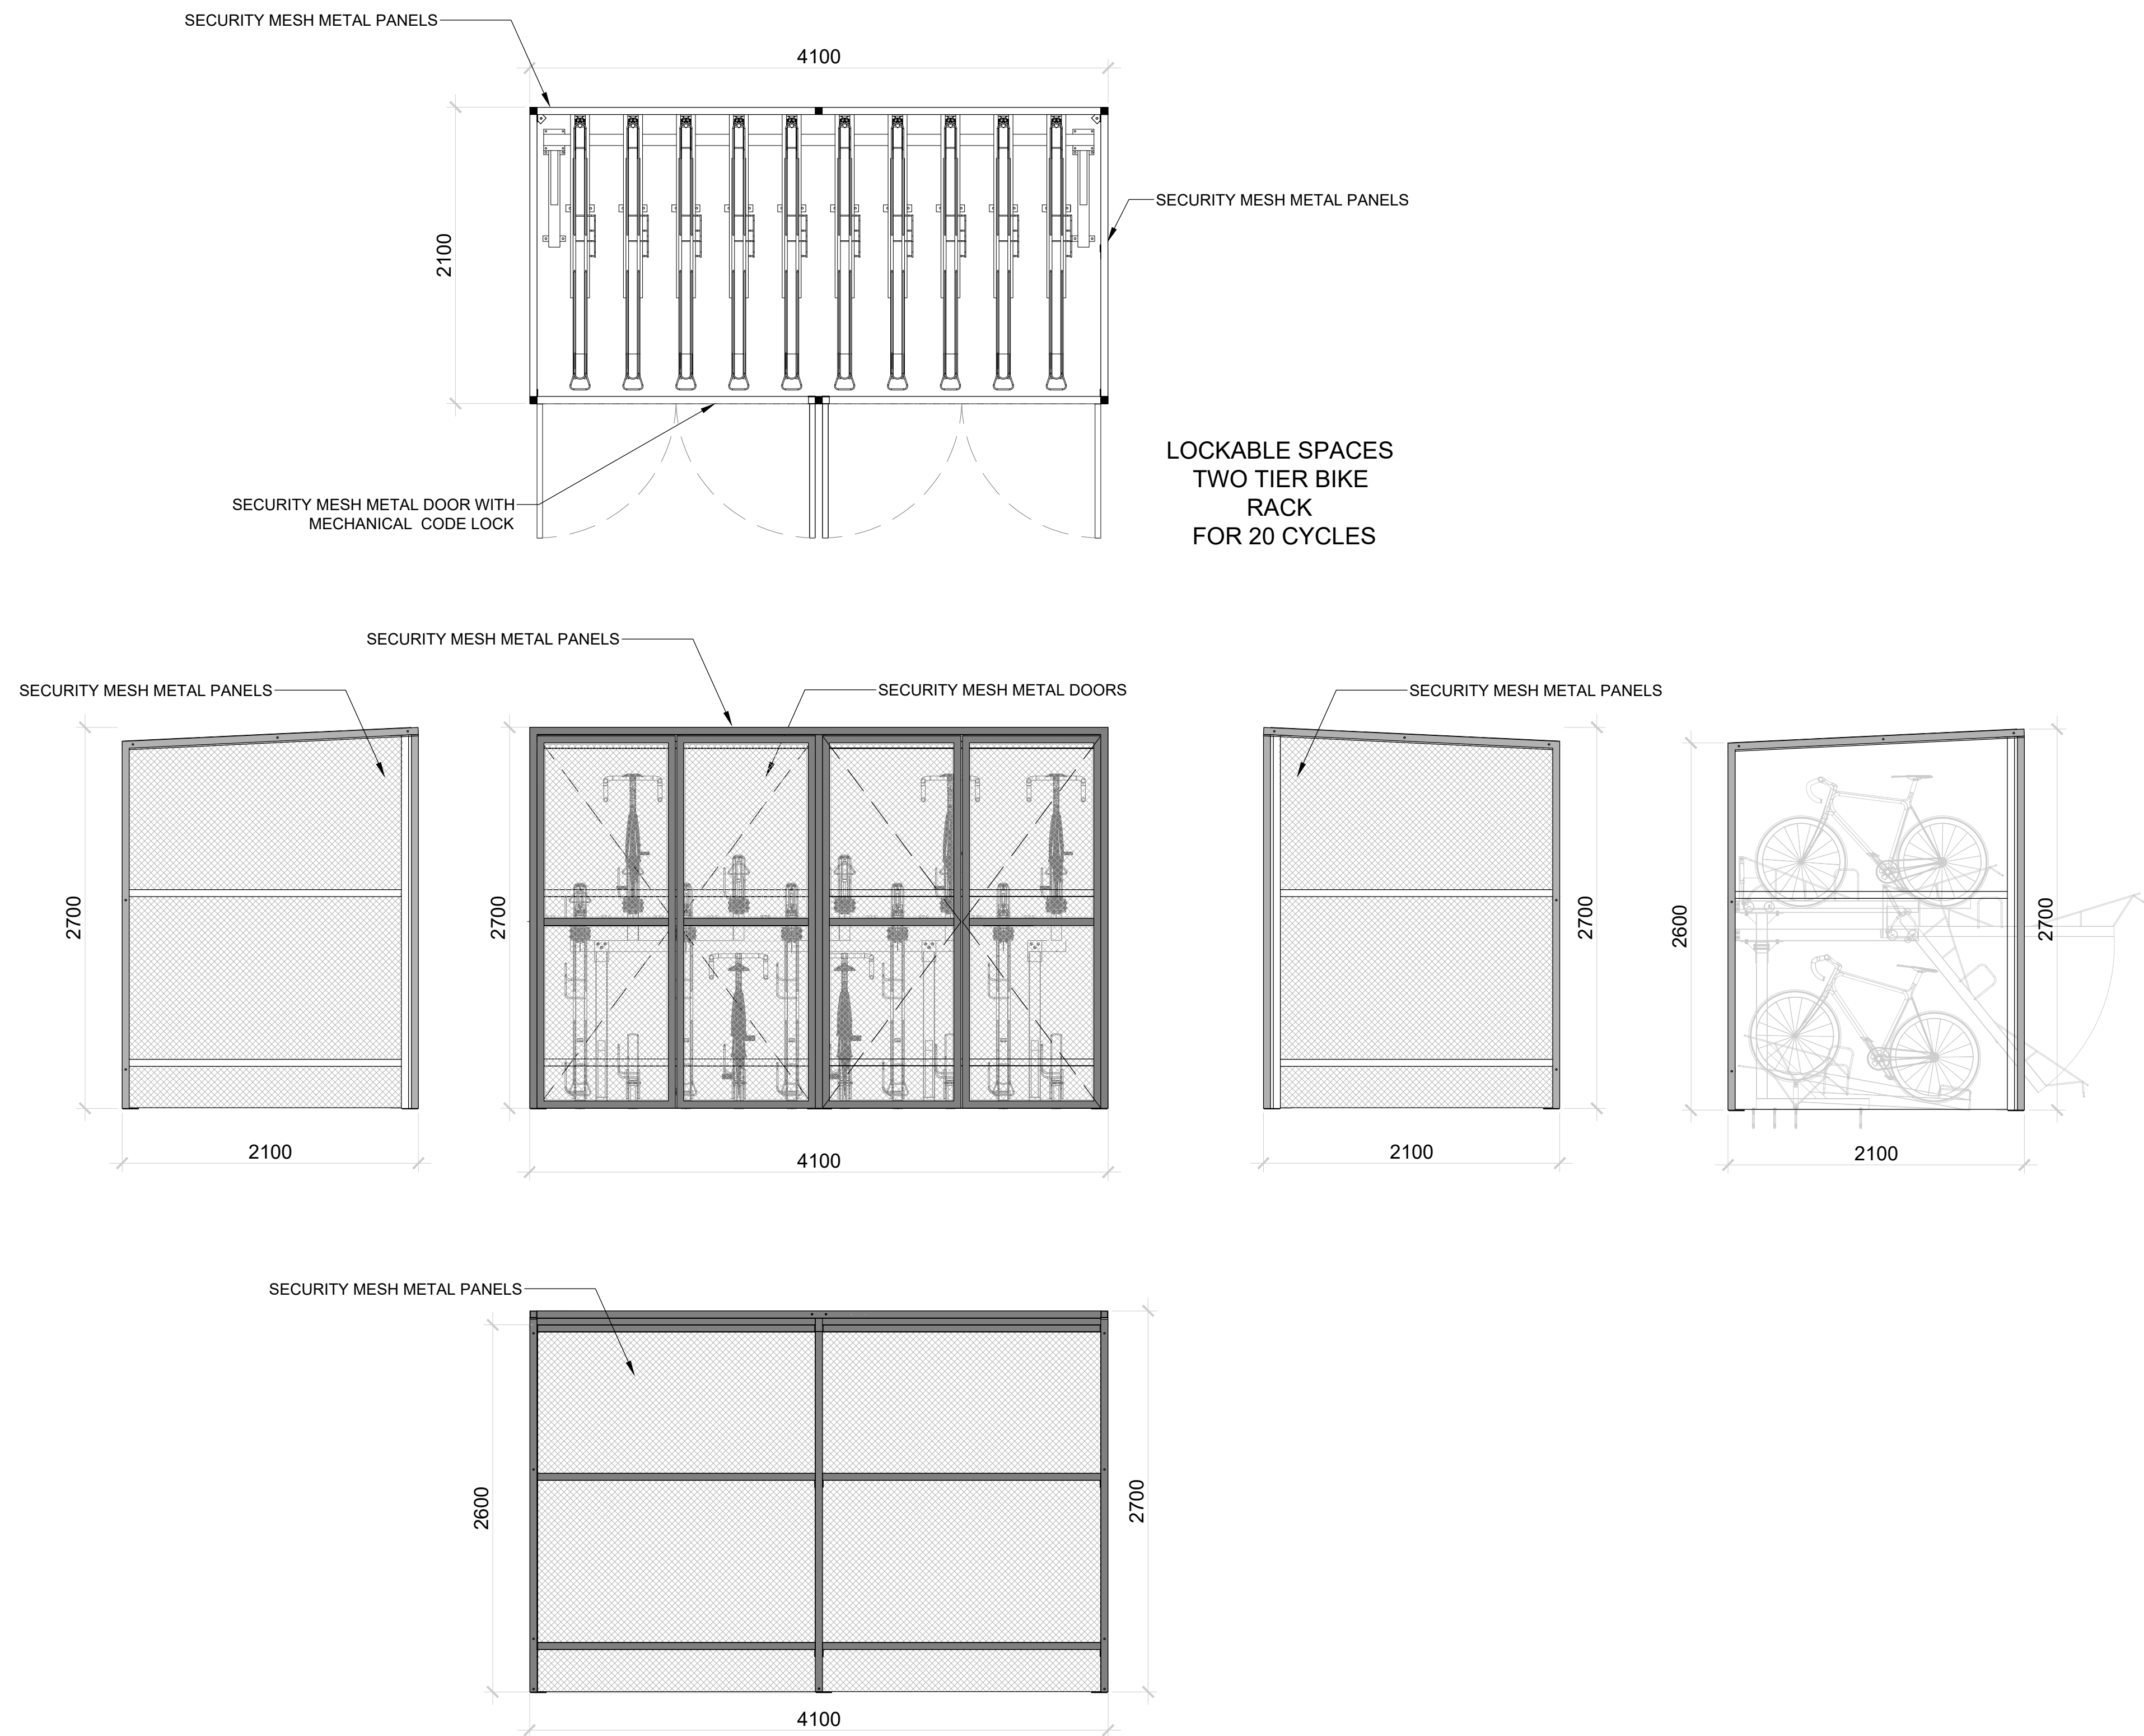

KEY:

APPLICATION NO.
21755/APP/2024/3295
Bike shelter for 20 cycles

Revision description		Date	Check	Rev
 STUDIO www.gf-studio.com Unit 1 Office 7 - Hawthorn Business Park 165 Granville Road, London, NW2 2AZ T: +44 (0) 208 1235320 E: info@gf-studio.com				
Project WELLINGTON HOUSE 4-10 COWLEY ROAD UXBRIDGE, UB8 2XW				
Drawing PROPOSED BIKE STORAGE				
Drawn GO	Date 19/06/2026	Scale 1:30 @A1		
Job number 2403	Drawing number L 90 01	Revision A		
COPYRIGHT 2023 GF STUDIO LIMITED – ALL RIGHTS RESERVED				