



Road

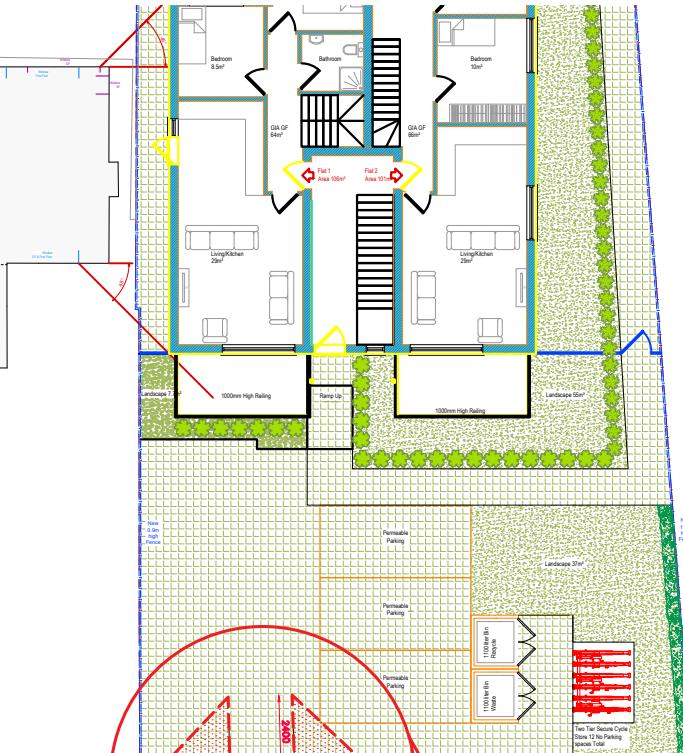

VISIBILITY SPLAYS PLAN 1:250

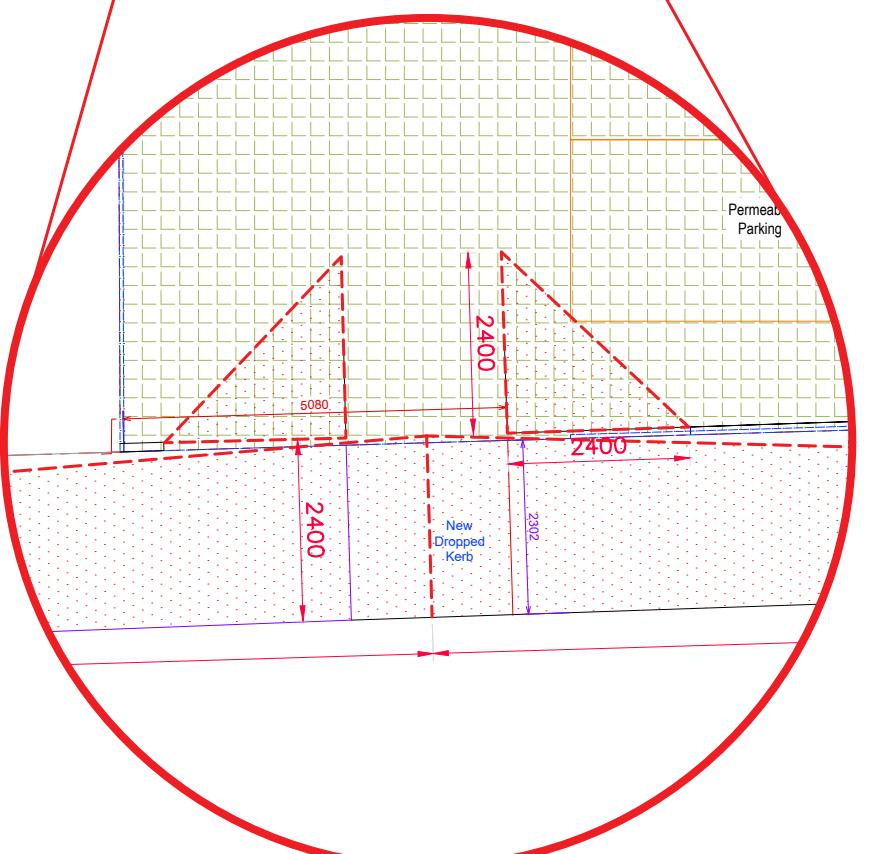

DISCHARGING CONDITION 7: Visibility splays

