



First Floor level - **Terracotta Tiles**
Vertical Tile hung finish at first floor similar to the finishing materials at No.45

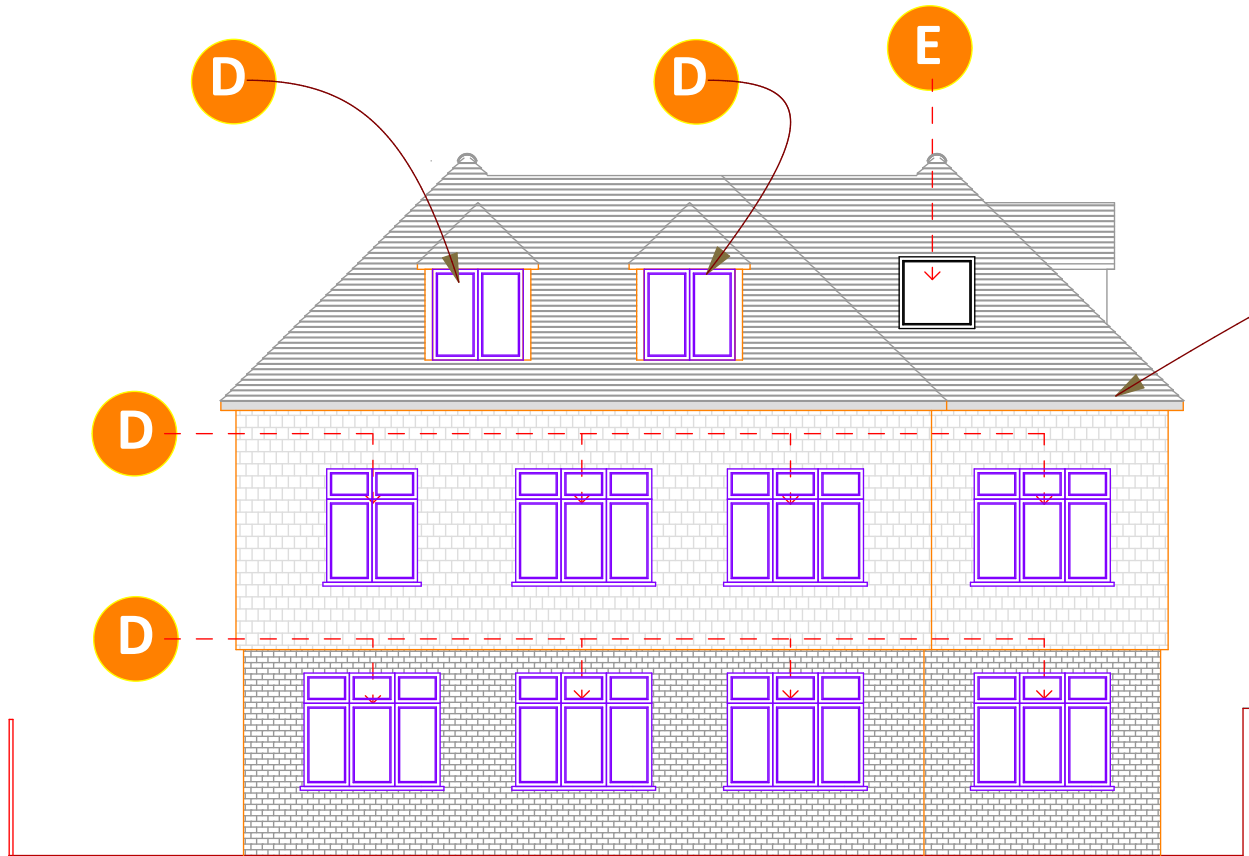


FACING MATERIALS - REAR ELEVATION

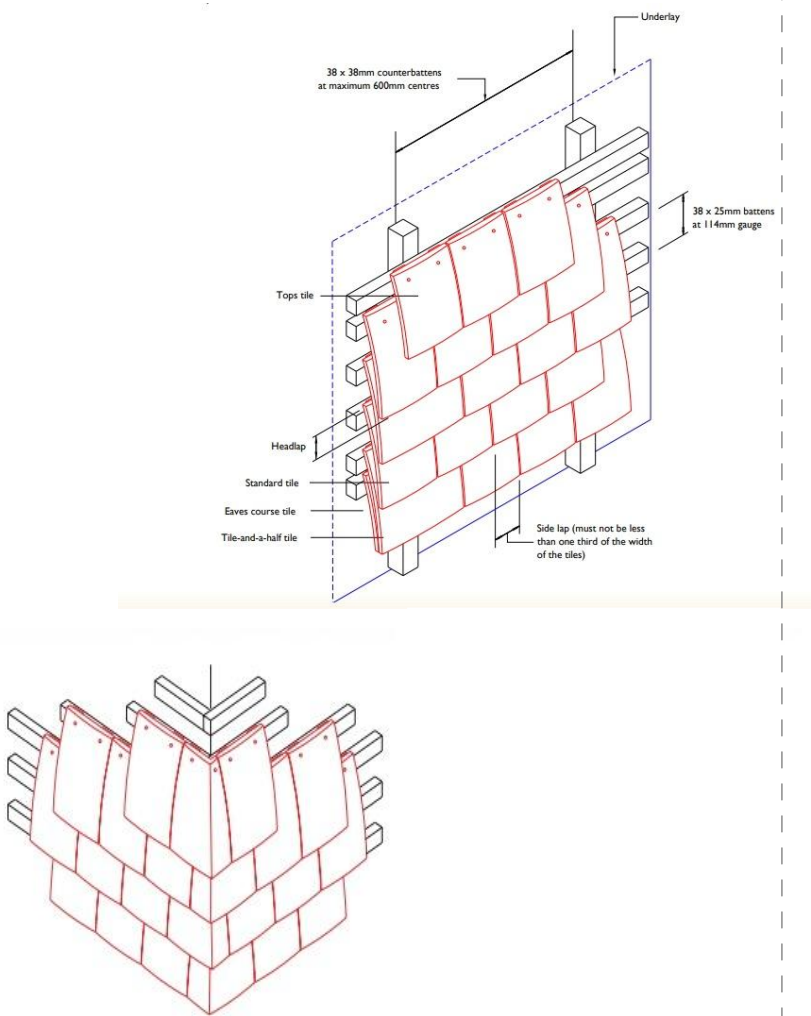

Planning application use only.

B

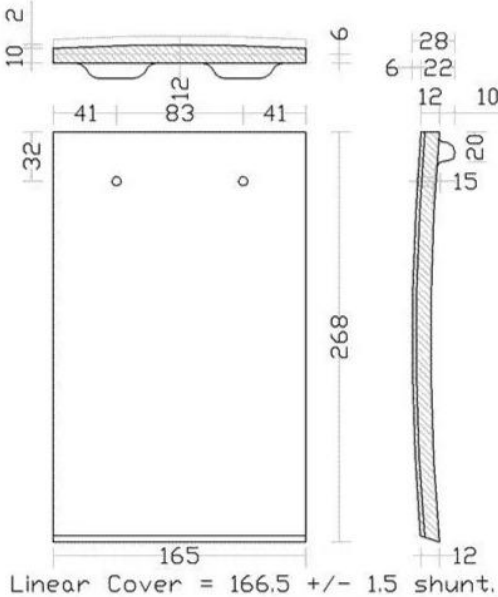

TECHNICAL DATA

Size (overall)	266 x 165mm
Minimum Pitch	35°
Maximum Pitch (subject to fixing specification)	90°
Minimum Headlap	Below 90° 65mm / at 90° 35mm
Maximum Headlap	88mm
Minimum Gauge/Batten Spacing	88mm
Maximum Gauge/Batten Spacing	below 90° 100mm / at 90° 115mm
Hanging Length (approx)	246mm
Cover* (all figures are net and do not allow for wastage)	
Linear cover of 1 tile	165mm
Covering capacity	below 90° 60 tiles/m ² / at 90° 52 tiles/m ²
Weight (at max. gauge approx)*	below 90° 75kg/m ² / at 90° 65kg/m ²
per pallet, including pallet (approx)	1.01 tonnes
per 1000	1.25 tonnes
Battens Required (at max. gauge)	below 90° 10.0m/m ²
Batten Size	
Rafter centres up to 600mm	38 x 25mm
Fixing Clips	Top Tile Clips
Nail Size for Tiles*	40 x 2.65mm (A/A)
Pallet Quantities	Tiles per pallet 768 / Tiles per pack 16 / Packs per pallet 48

*All weights nominal *(A/A) Aluminium Alloy

WEDRAWPLANS®

201 Borough High st.
London SE1 1JA
0203 6548508
0795 0606111
info@wedrawplans.com
www.wedrawplans.com

Project title:
47 Fairfield Road, UB8 1AZ

Drawing title: Plans

Client: S . Khakharia

Drawing no.: 971 / 02

Revision:

scale:
1:50@A1,1:100@A3

02