


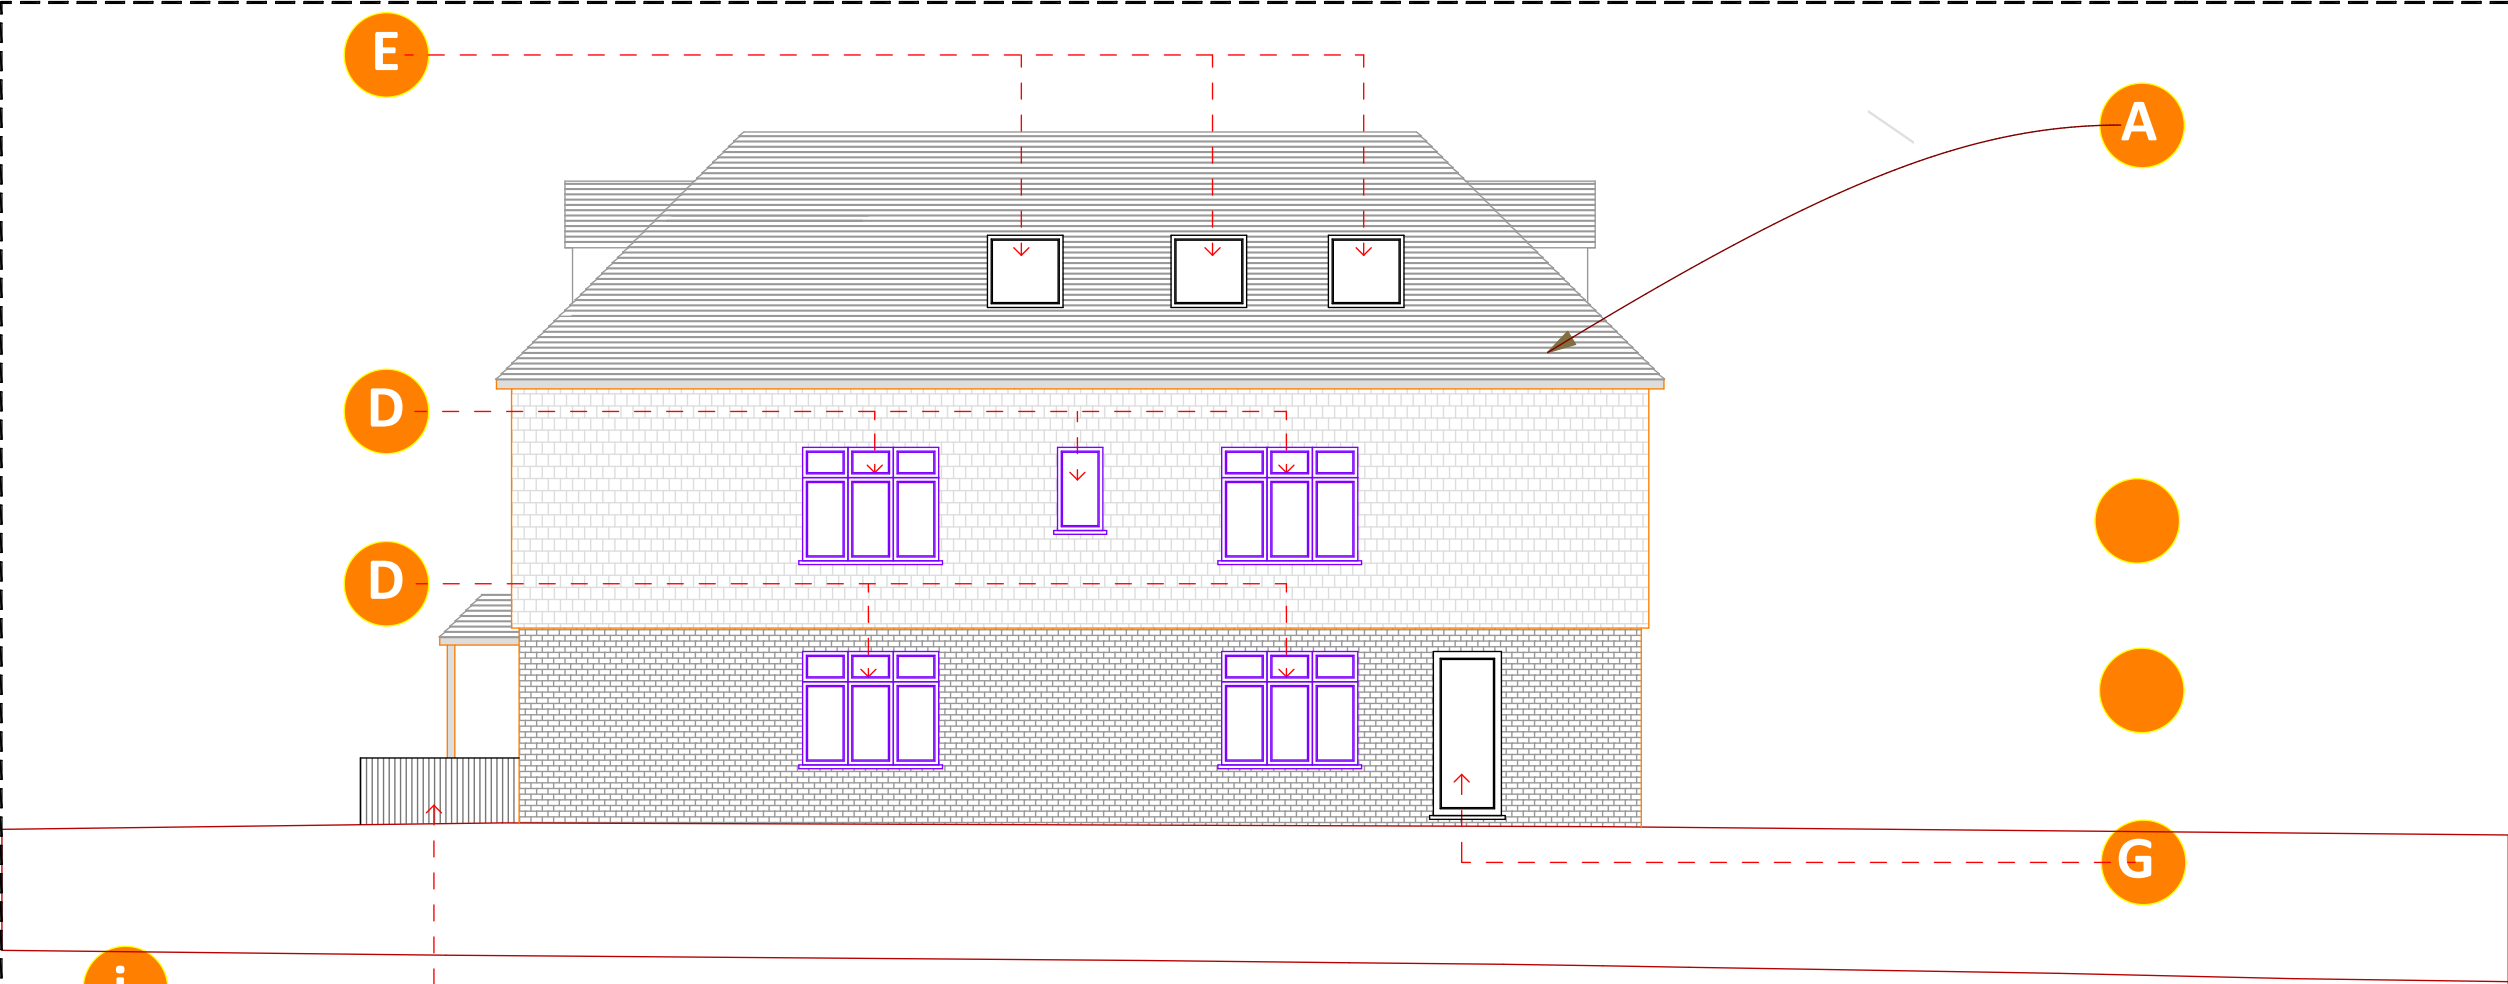

FACING MATERIALS - FLANK ELEVATION 01

C

Facing Bricks:
Wienerberger Old Henfield Multi

Product Technical Information Sheet

Wienerberger Code	24250170
Production Plant	Warnham
Manufacture	Soft Mud Moulded Stock
Configuration	Frogged
Colour	Red Multi
Appearance	Creased
Work Size (mm)	215 x 102.5 x 65
Pack Quantity	500 No.
Individual Dry Brick Weight (kg)	2.4

Technical Properties to BS EN 771-1

Size Tolerance (Mean/Range)	T1/R1
Gross Dry Density (kg/m ³ /Tolerance)	1630(D1)
Compressive Strength (N/mm ²)	≥12
Thermal Conductivity (W/(m·K))	P=90% 0.60
λ _{10,dry,unit} value (EN 1745 tabulated: S1)	
Durability Designation	F2
Water Absorption (%)	≤15
Initial Rate of Water Absorption (kg/(m ² ·min))	Min. 0.7 Max. 3.0
Active Soluble Salts	S2
Reaction to Fire	Class A1



WEDRAWPLANS®

201 Borough High st.
London SE1 1JA
0203 6548508
0795 0606111
info@wedrawplans.com
www.wedrawplans.com

Project title:
47 Fairfield Road, UB8 1AZ

Drawing title: Plans

Client: S . Khakharia

Drawing no.: 971 / 03

Revision:

scale:
1:50@A1,1:100@A3

03