


H

Sky Light flat Roof Windows

Brand	VELUX
External Finish	Grey
Finish	Grey
Glazing	Double glazed
Glazing Feature	Laminated
Glazing Finish	Clear
Guarantee	10 years
Hole In The Roof Size (W x L)	Please choose
Internal Finish	White PVC
Laminated	Yes
Made To Measure Available	No
Operation	Fixed
Pack Includes	CFP 0073QV / ISD 2093
Roof Pitch	5-15°
Size (W x L)	Please choose
Type	Flat glass rooflight
Upstand	15cm
U-value	1.2 W/m²K

H

E

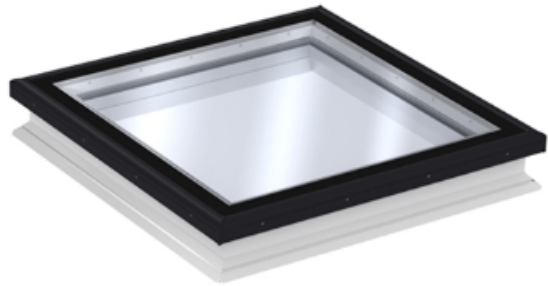

0m 1 2 3 4 5m
1:50

07

WEDRAWPLANS®

201 Borough High st.
London SE1 1JA
0203 6548508
0795 0606111
info@wedrawplans.com
www.wedrawplans.com

Project title:
47 Fairfield Road, UB8 1AZ

Drawing title: Plans

Client: S . Khakharia

Drawing no.: 971 / 07

Revision:
scale:
1:50@A1,1:100@A3