


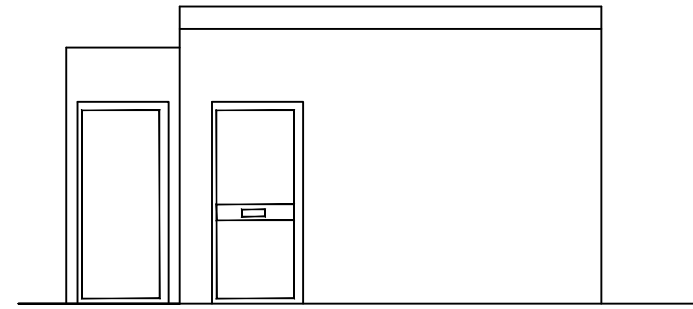


PRE-EXISTING FRONT ELEVATION




PRE- EXISTING REAR ELEVATION




EXISTING FRONT ELEVATION

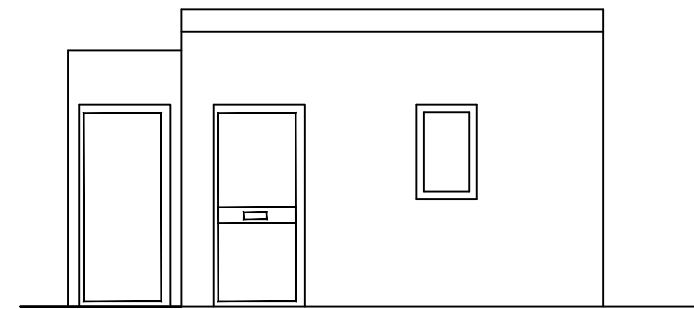

EXISTING REAR ELEVATION

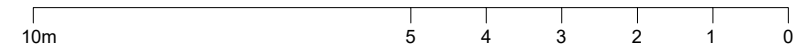

SCALE BAR

Gill & Associates Ltd.		EXISTING AND PROPOSED ELEVATIONS			
 SUITE 7, EALING HOUSE 33 HANGER LANE LONDON, W5 - 3HJ		148 UXBRIDGE ROAD, HAYES UB4 0JH			
DRAWN	DATE	SIZE	FSCM NO.	DWG NO. AR 03	REV
CHECKED		A3			0
DESIGN	BSG	SCALE	1:100	SHEET	