

NOTES
1. All dimensions are to be checked on site
prior to the commencement of work and any
discrepancy is to be reported to the construction
manager before construction.

2. All work is to comply with current Building
Regulations and allied legislation.

3. All contractors and sub-contractors must
ensure that they have the latest issue of the
drawing and details before the commencement of
work on site.

4. All materials are to be used and installed in
strict compliance with the relevant manufacturers
instructions and recommendations.


5. All works on site, managed and implemented as
a result of the design, detailed on these drawings
are to be fully compliant for compliance with
the Health and Safety CDM Regulations in respect of
design and implementation on site and no works are to
be undertaken unless a competent person has confirmed
compliance with these regulations.

6. All dimensions shown in millimetres.

7. Footprint of buildings shown at 0m above ground
level.




EXISTING REAR ELEVATION - 1:100

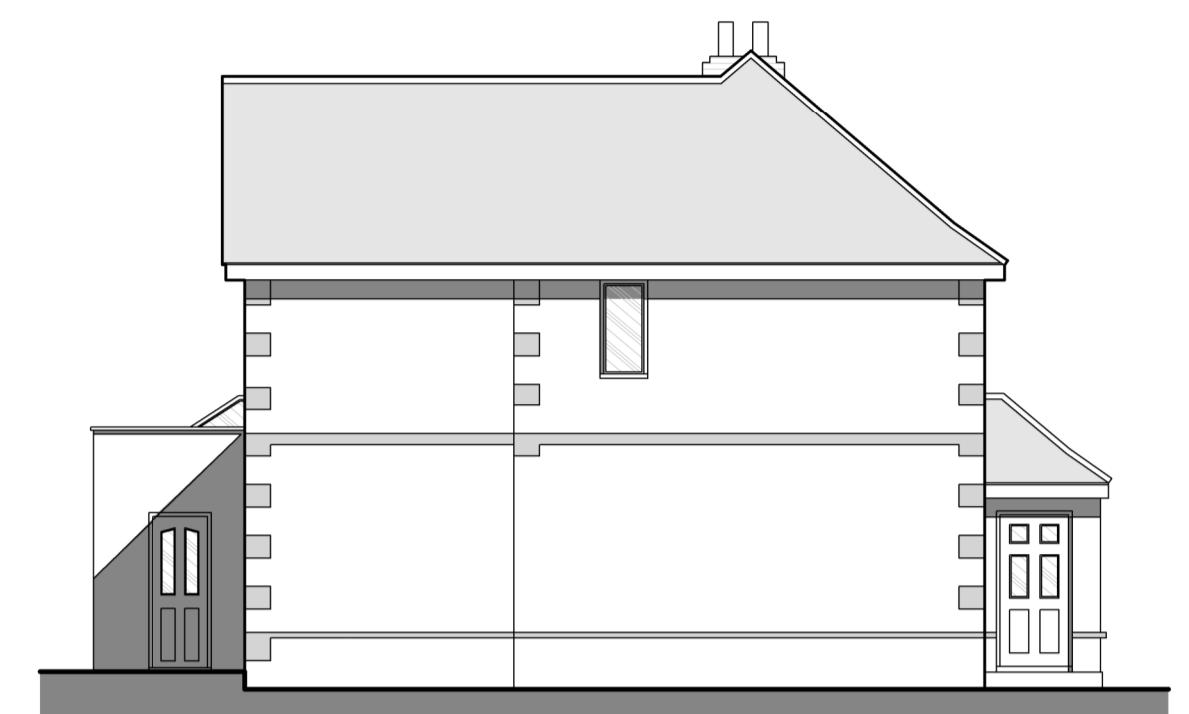


EXISTING SIDE ELEVATION - 1:100




EXISTING FRONT ELEVATION - 1:100

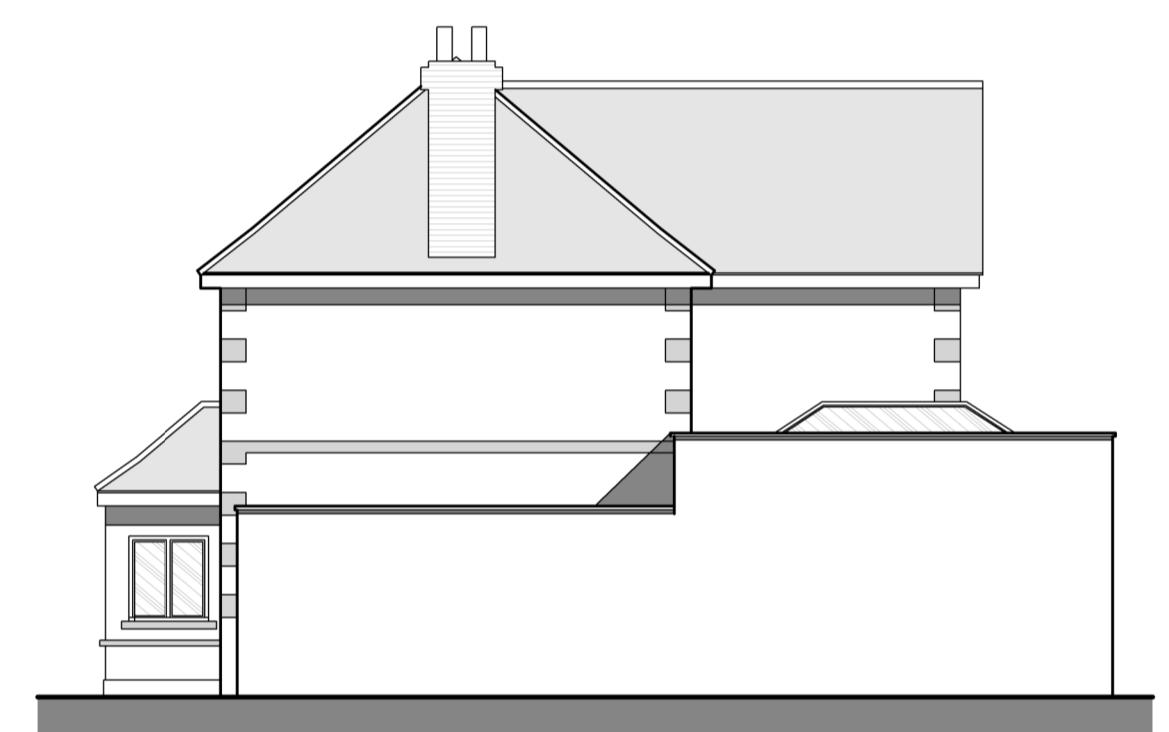


EXISTING SIDE ELEVATION - 1:100

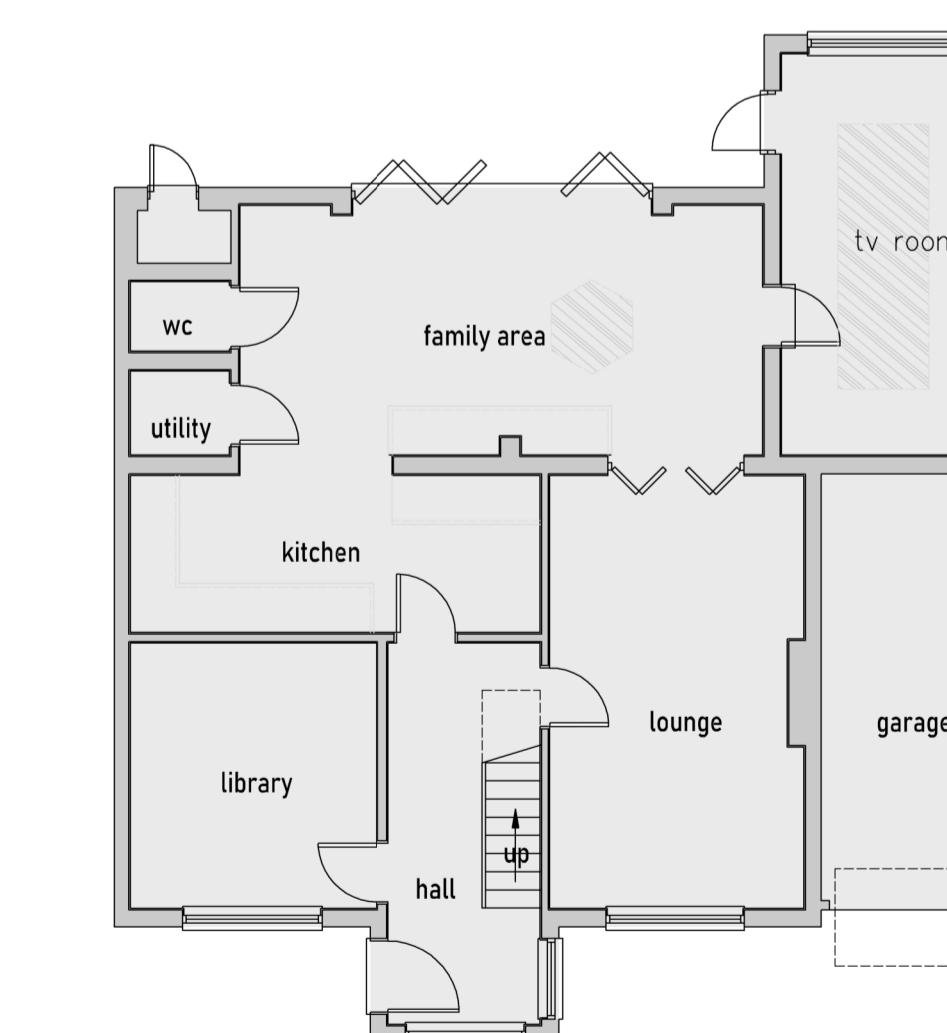

1:100 SCALE BAR (m)

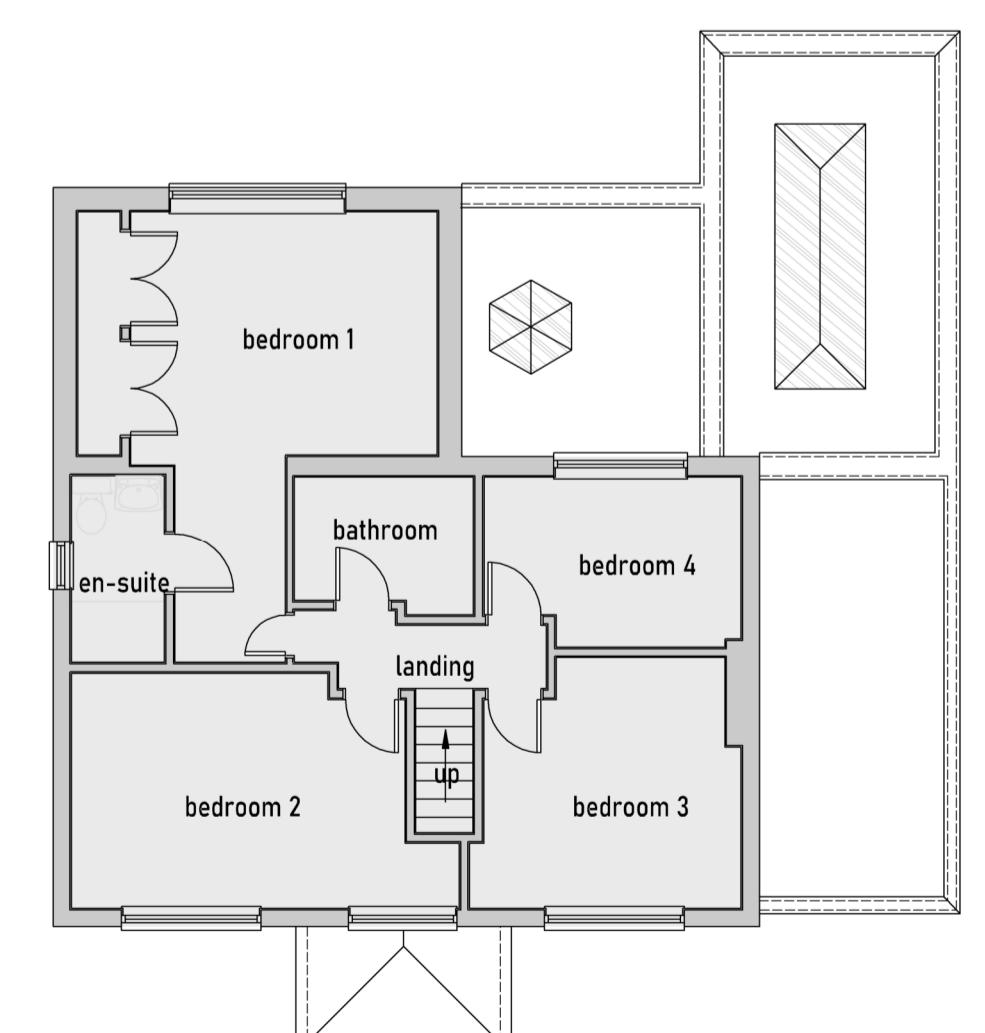


EXISTING FIRST FLOOR PLAN - 1:100

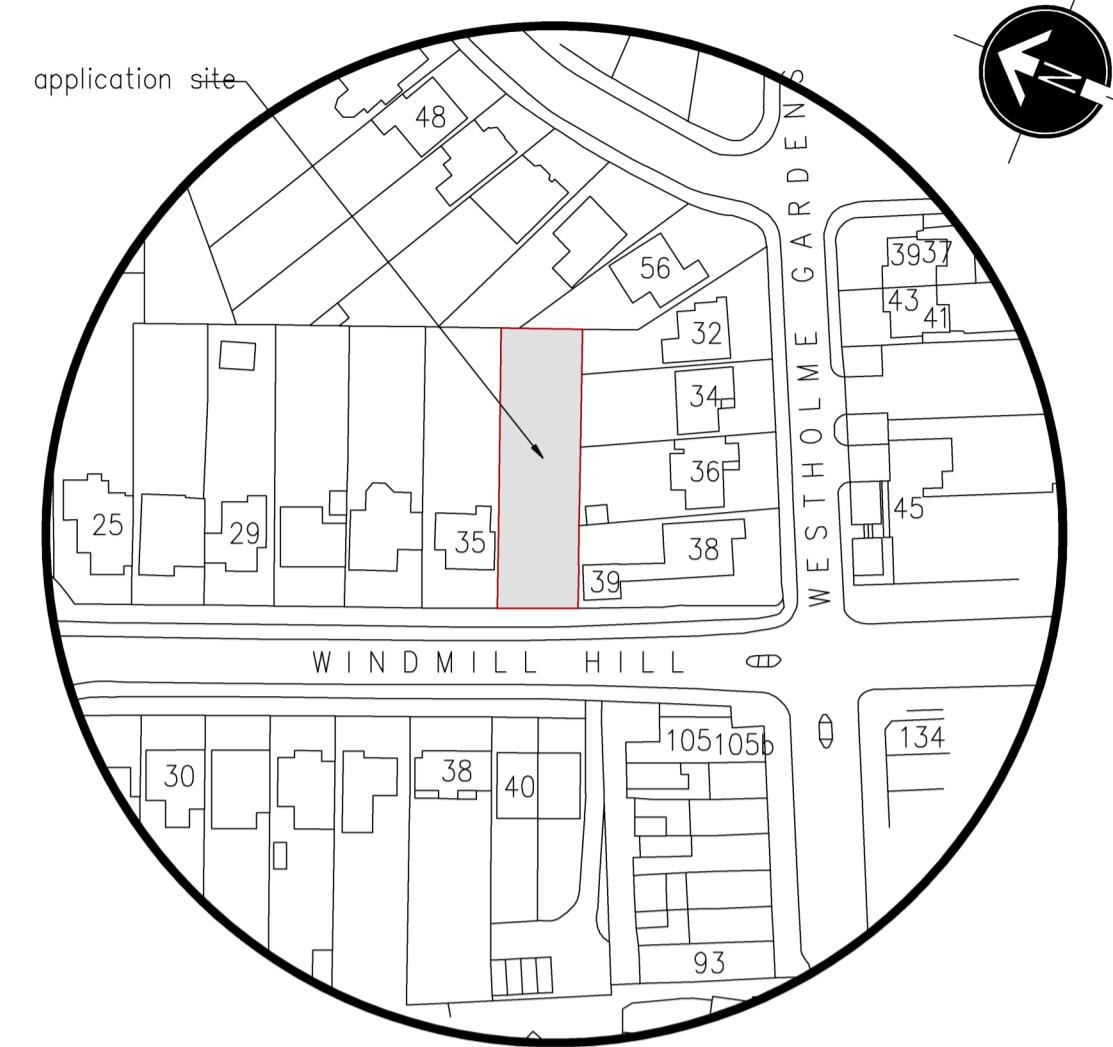

LOCATION PLAN - 1:1250

1:1250 SCALE BAR (m)
0 25 50 75 100 125

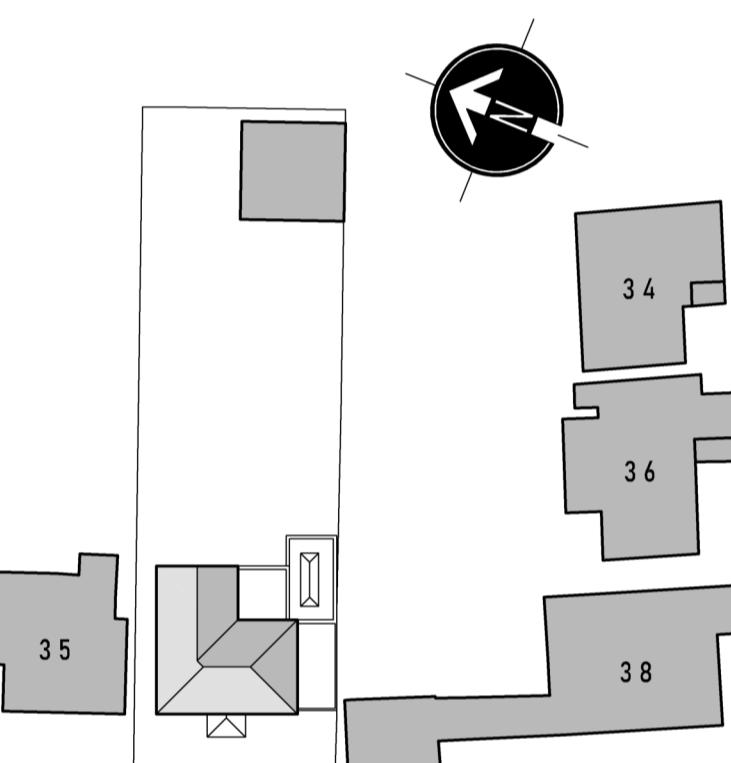

WINDMILL HILL

SITE LAYOUT PLAN - 1:500

1:500 SCALE BAR (m)
0 10 20 30 40 50

rev date info scaled: 100 / A1
SC/JD date: 12 / 12 / 22 drw no: 503 / P2 / 1
drawing: EXISTING DWELLING - SITE PLAN
FLOOR PLANS, ELEVATIONS & LOCATION PLAN
project: 37 WINDMILL HILL
RUISLIP, MIDDLESEX, HA4 8PY
client: MR CHRIS DEMEESTER


T: 01895 831551 E: design@jackdusek.co.uk