

NOTES  
1. All dimensions are to be checked on site  
prior to the commencement of work and any  
discrepancy is to be reported to the construction  
manager before construction.

2. All work is to comply with current Building  
Regulations and allied legislation.

3. All contractors and sub-contractors must  
ensure that they have the latest issue of the  
drawing and details before the commencement of  
work on site.

4. All materials are to be used and installed in  
strict compliance with the relevant manufacturers  
instructions and recommendations.


5. All works on site, managed and implemented as  
a result of the design, detailed on these drawings  
are to be carried out in accordance for compliance with  
the Health and Safety CDM Regulations in respect of  
design and implementation on site and no works are to  
be undertaken unless a competent person has confirmed  
compliance with the Building Regulations cannot be achieved.

6. All dimensions shown in millimetres.

7. Footprint of buildings shown at 0.0m above ground  
level.




EXISTING REAR ELEVATION - 1:100

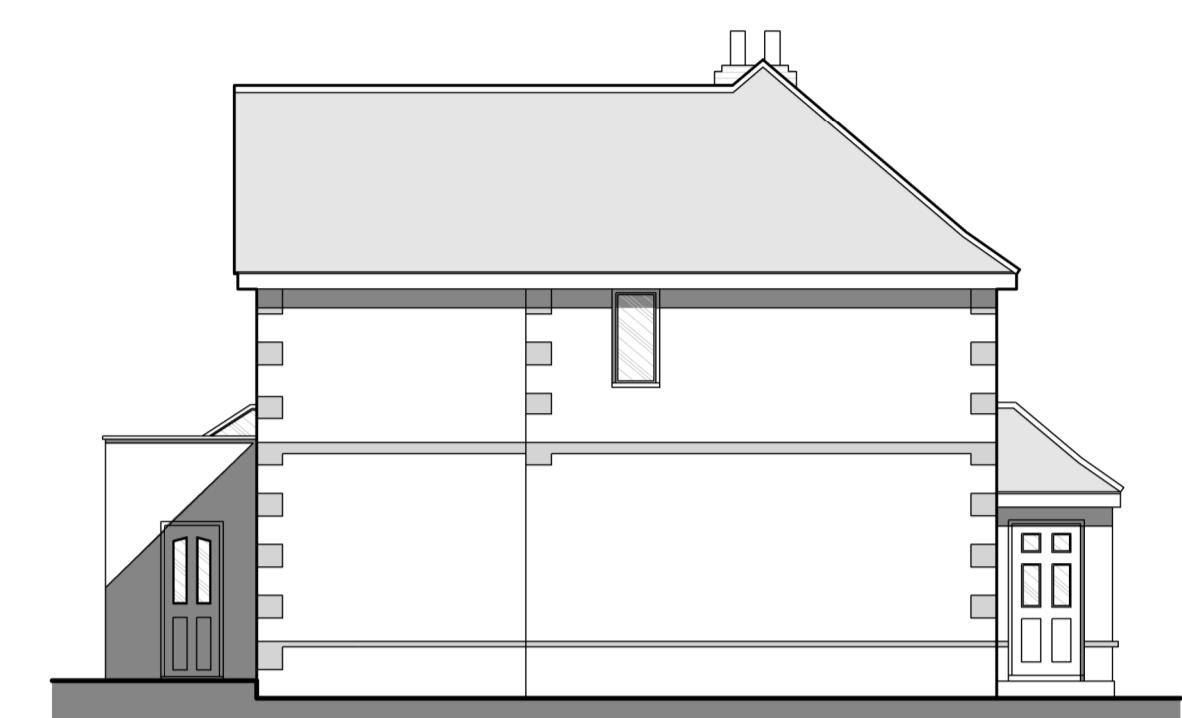

EXISTING SIDE ELEVATION - 1:100



EXISTING FRONT ELEVATION - 1:100

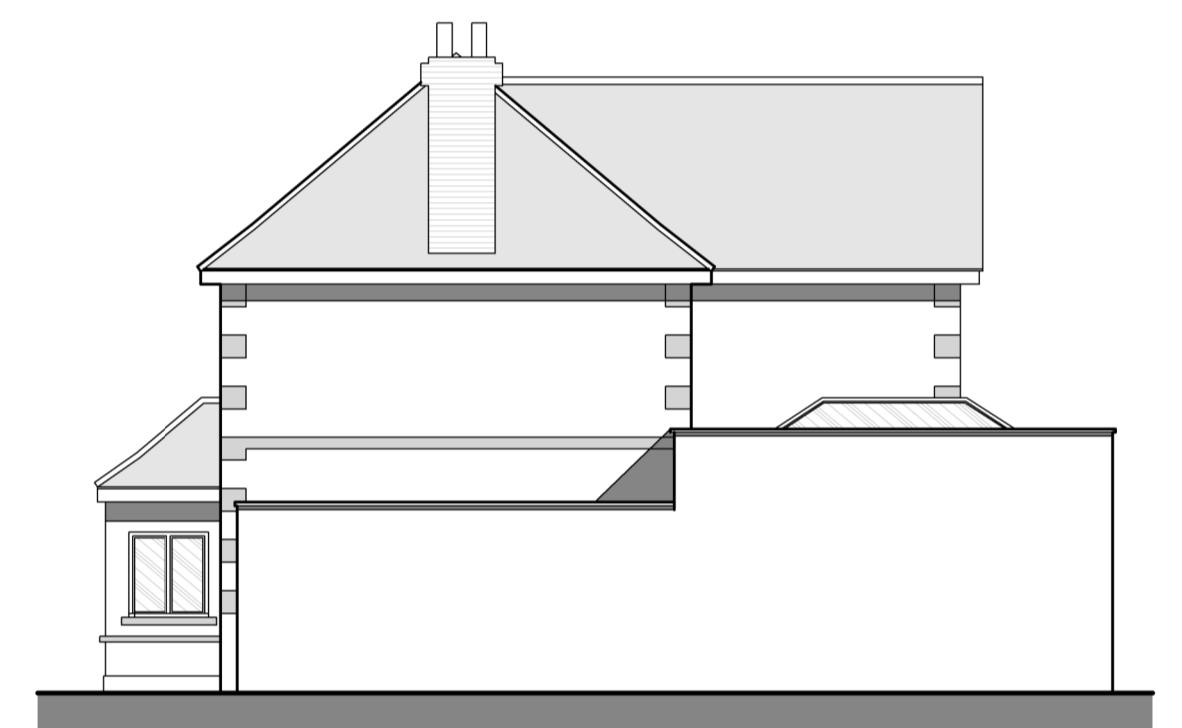


EXISTING SIDE ELEVATION - 1:100




1:100 SCALE BAR (m)




EXISTING GROUND FLOOR PLAN - 1:100

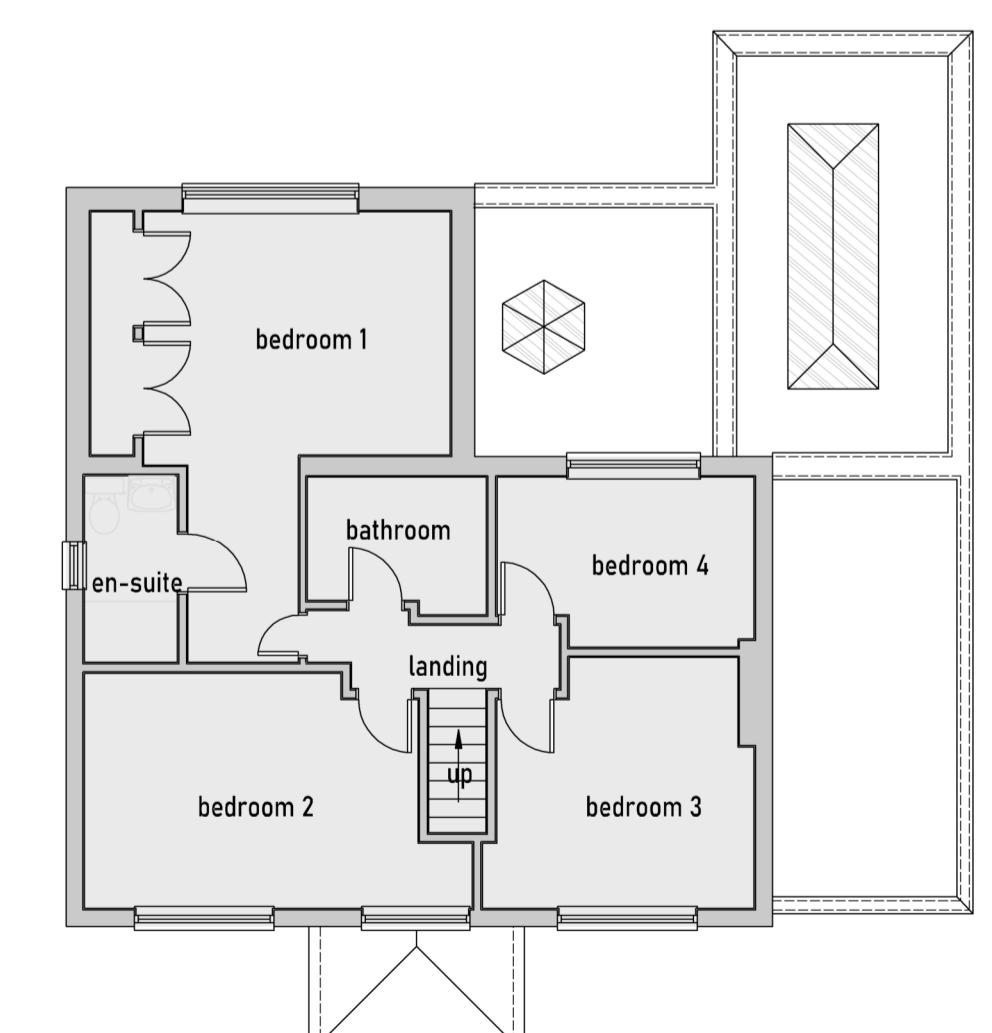


EXISTING FIRST FLOOR PLAN - 1:100

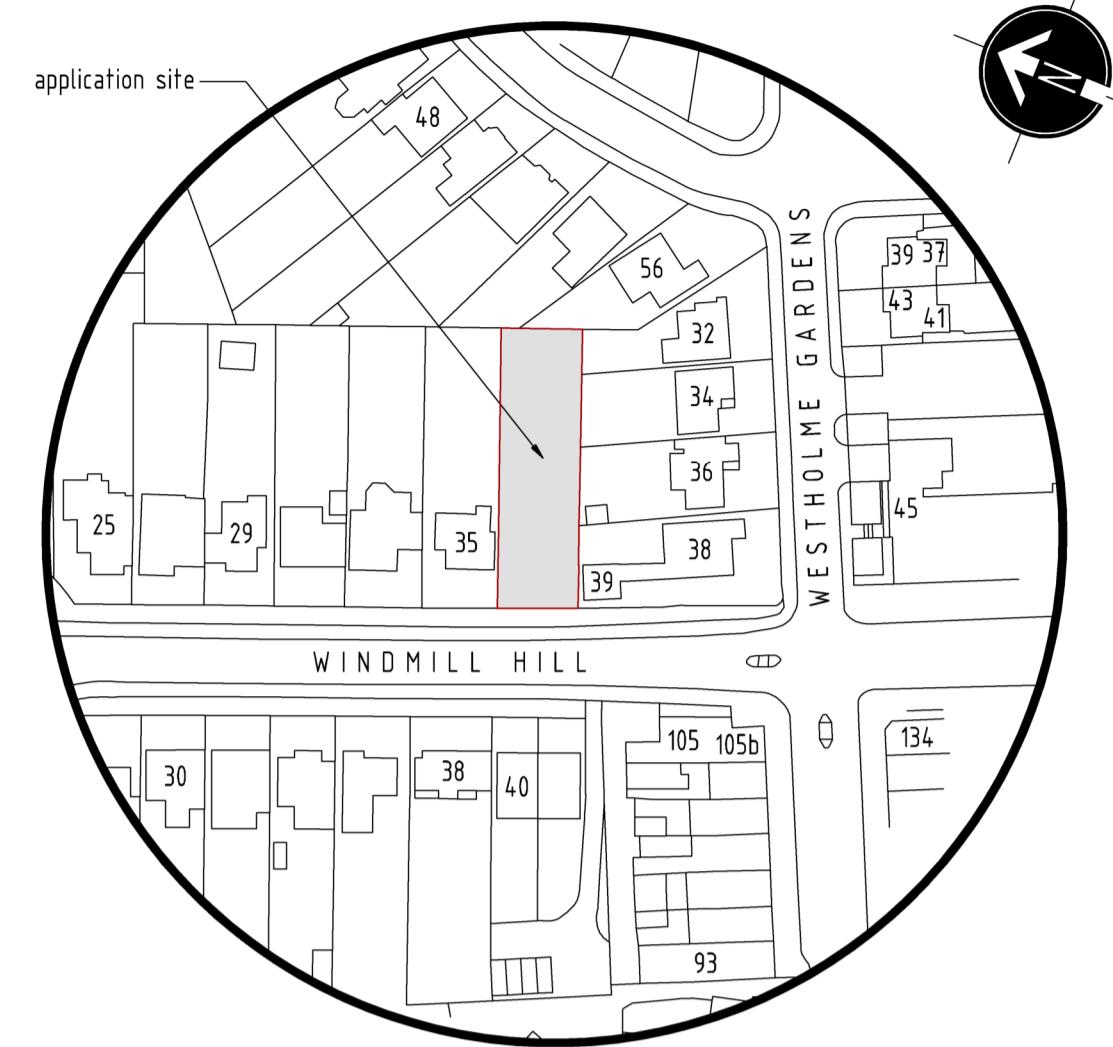

LOCATION PLAN - 1:1250

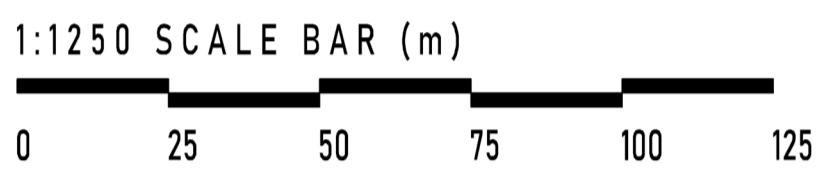

SITE LAYOUT PLAN - 1:500

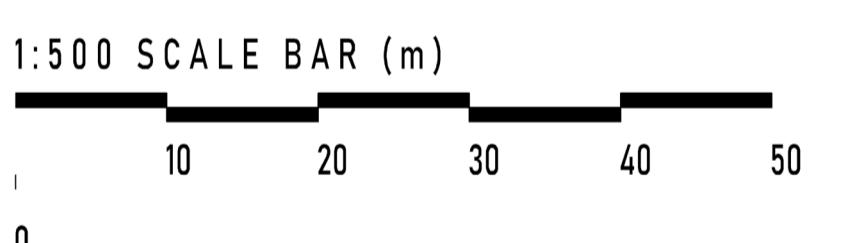

rev	date	info	scaled: 100 / A1
SC/JD	date: 10 / 05 / 23	drw no:	503 / P3 / 1
drawing: EXISTING DWELLING (BEFORE WORKS) SITE PLAN, FLOOR PLANS, ELEVATIONS & LOCATION PLAN			
project: 37 WINDMILL HILL RUISLIP, MIDDLESEX, HA4 8PY			
client: MR CHRIS DEMEESTER			
			
T: 01895 831551 E: design@jackdusek.co.uk			