



A ONE X NEW SET OF INDIVIDUAL LETTERS. NEW TROUGH LIGHT  
SIZE. 3.6m x 600mm. H.A.G. 2.95m.

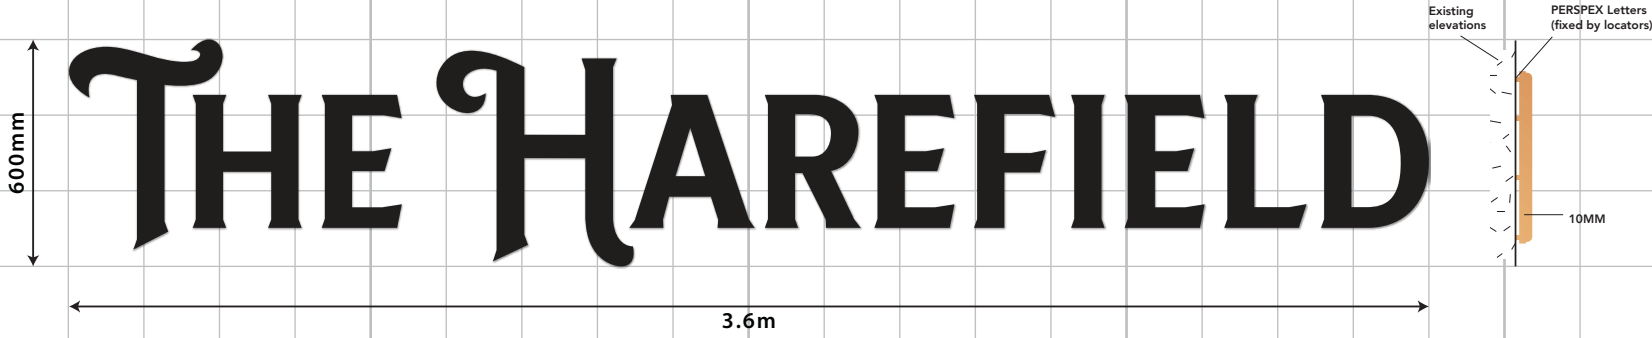

B TWO X NEW SET OF HIGH LEVEL SIGNWRITING  
SIZE. 0.9m x 1800mm. H.A.G. 3.2m.



C ONE X NEW DOUBLE SIDED PICTORIAL.  
NEW LINOLITES  
SIZE. 0.8m x 1100mm. H.A.G. 3.5m.

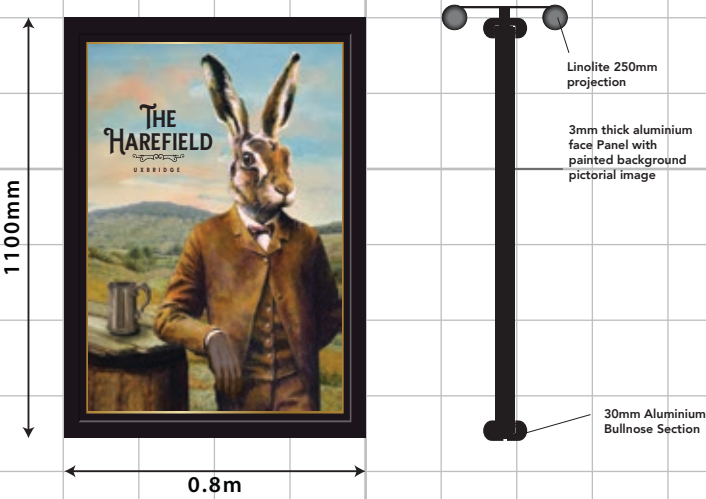

D SIX X NEW FLOODLIGHTS  
SIZE. 0.23m x 168mm. H.A.G. 5/5.5m.




E ONE X NEW TRANSOM PANEL  
SIZE. 0.9m x 600mm. H.A.G. 2m.



F ONE X NEW AMENITY BOARD  
SIZE. 0.7m x 1100mm. H.A.G. 0.9m.




G TWO X NEW LANTERNS  
SIZE. 0.28m x 650mm. H.A.G. 2.5m.


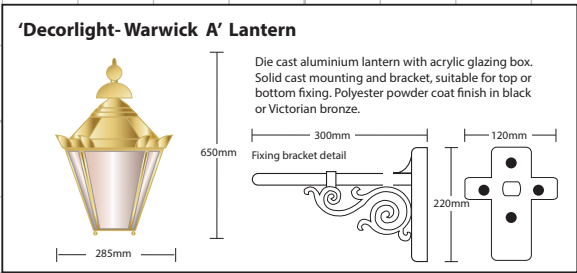



SIGNAGE COLOURS:




PLEASE REFER TO PAINT MANUFACTURER SWATCHES PRIOR TO APPROVAL

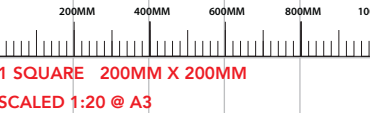

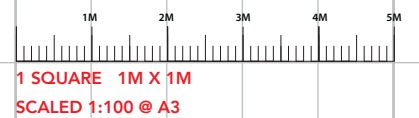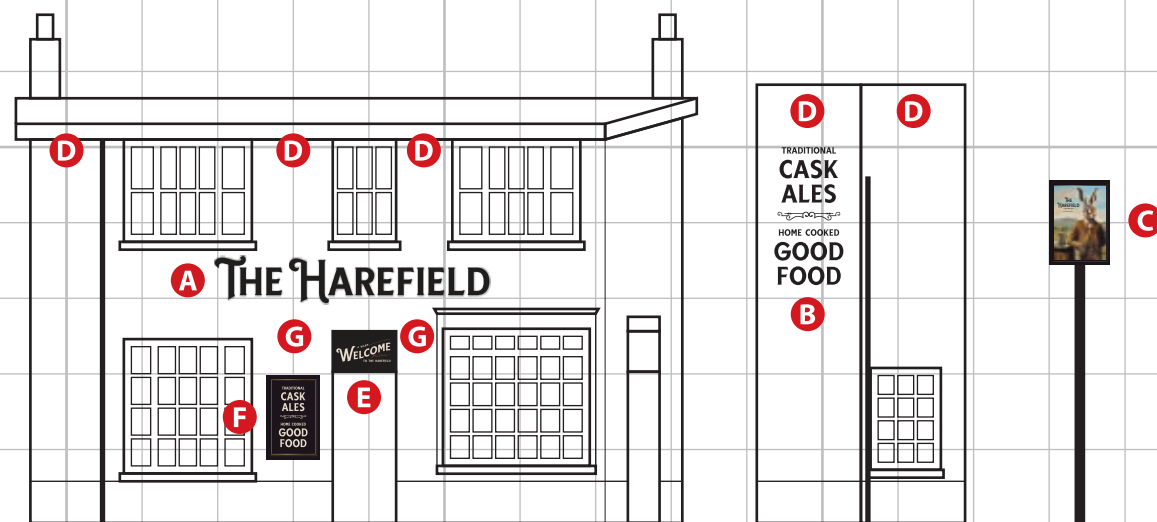

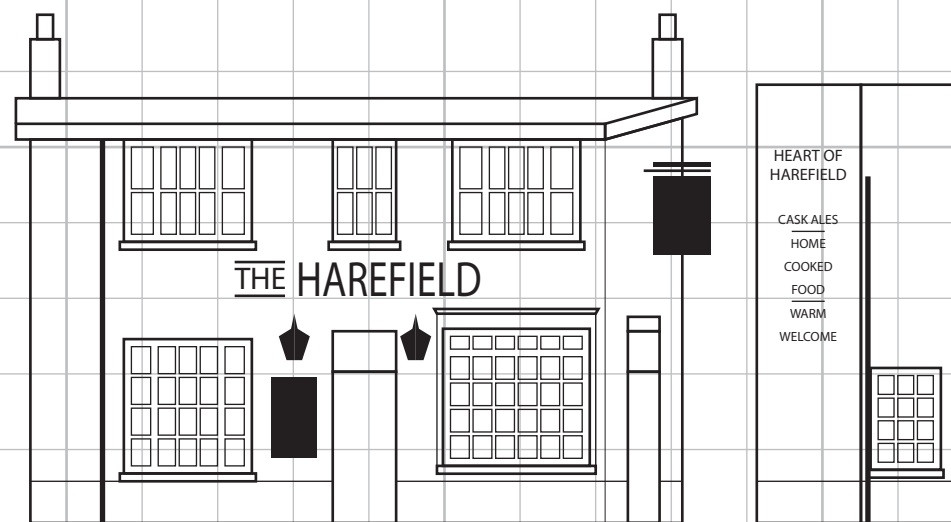



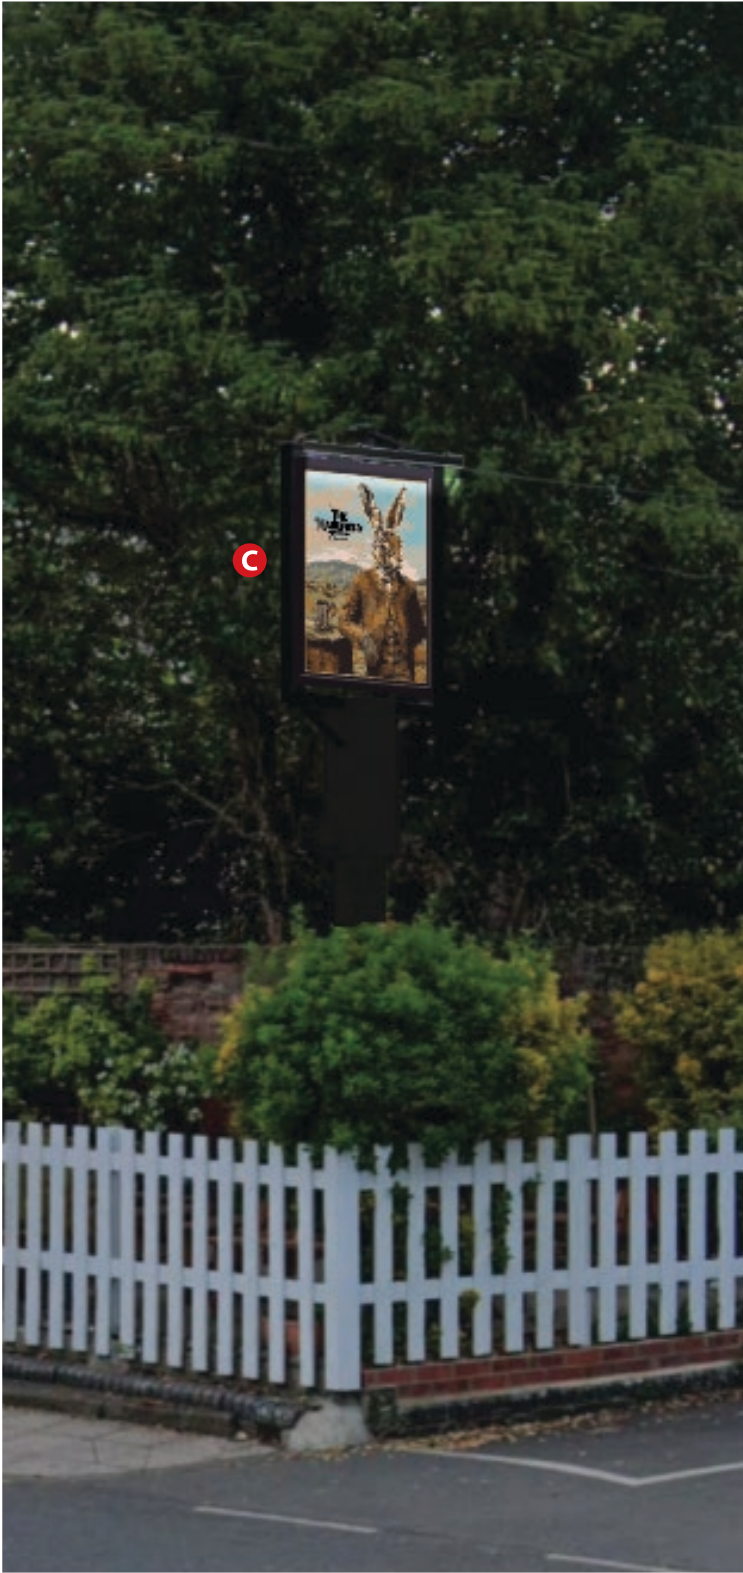

BUILDING COLOURS:

PLEASE REFER TO PAINT MANUFACTURER SWATCHES PRIOR TO APPROVAL



WHITE  
WINDOWS



F&B RED EARTH  
ENTRANCE DOOR



BLACK  
RWG



F&B  
SLIPPER SATIN  
RENDER



F&B  
GREEN SMOKE  
PLINTH



