


**Please Note:**

- 1) Skylights not to protrude more than 150mm above the roof slope.
- 2) Roof tiles to colour match the tiles of main roof.
- 3) Bathroom window to be obscure and non-opening below 1.7m FFL

SYMBOL	DESCRIPTION
SD	MAINS OPERATED SMOKE DETECTOR
E	EMERGENCY LIGHT
CU	CONSUMER UNIT
→	FIRE EXIT SIGN
●	EXTRACT FAN
HD	HEAT DETECTOR
○	EXTERNAL LIGHT
F	FIRE PANEL
AP	-assembly point
→	-fire exit
●	- fire extinguisher
CP	CALLING POINT



**Existing Side Elevation**  
Scale: 1:100

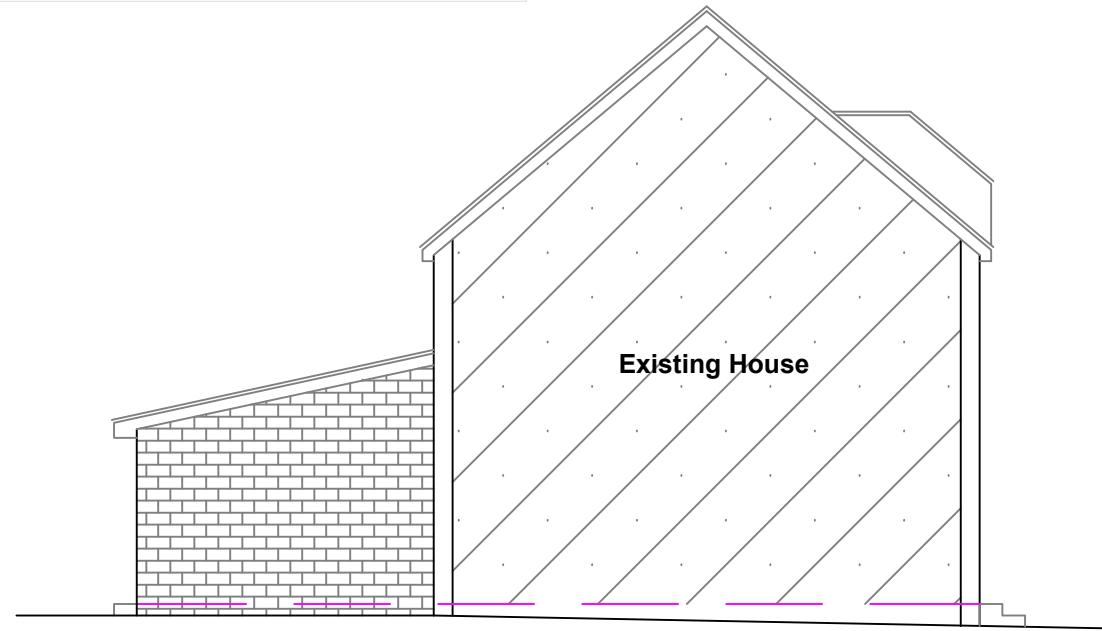

**Proposed Side Elevation**  
Scale: 1:100

