



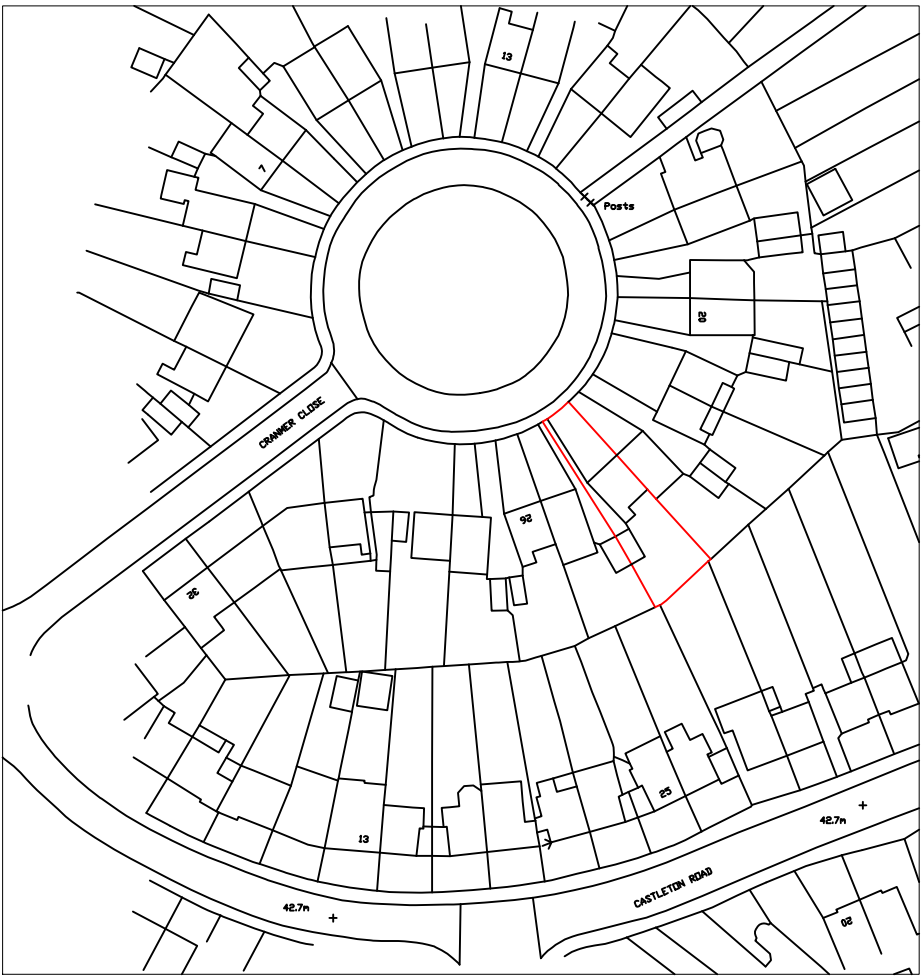

Ordnance Survey (c) Crown Copyright 2022. All rights reserved. Licence number 100022432



LOCATION PLAN

(1:1250)

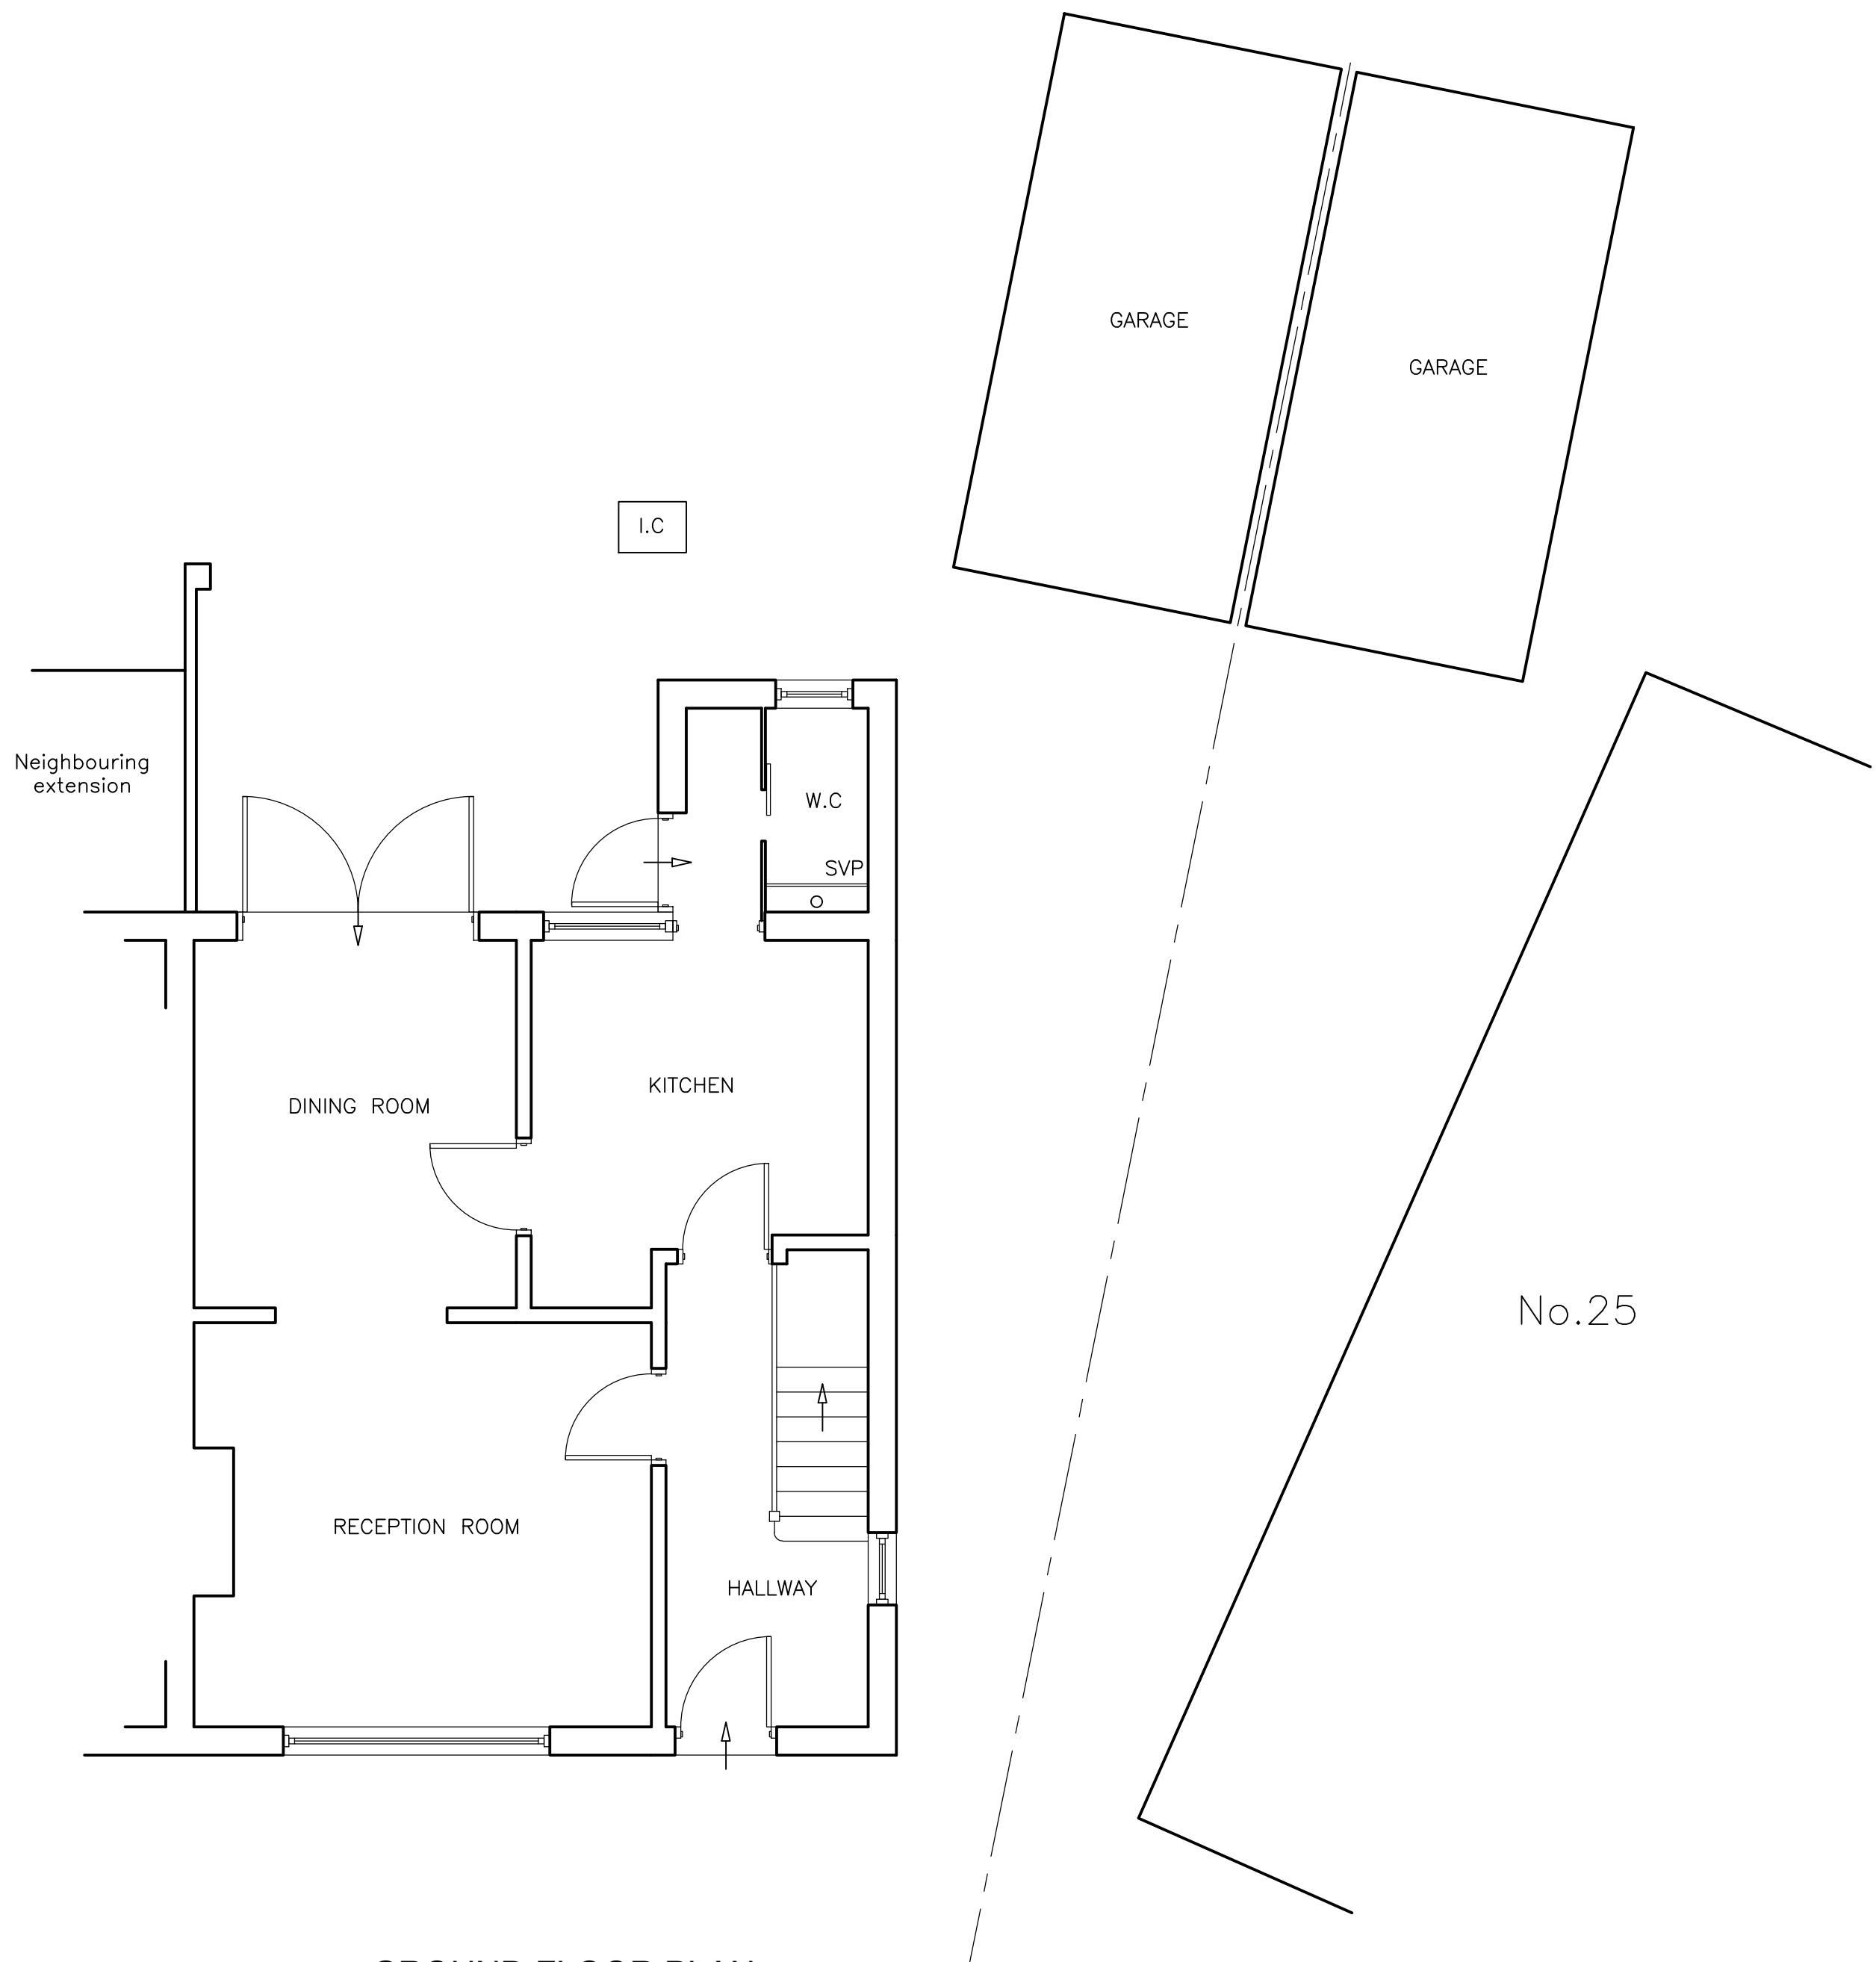


GROUND FLOOR PLAN

(1:50)

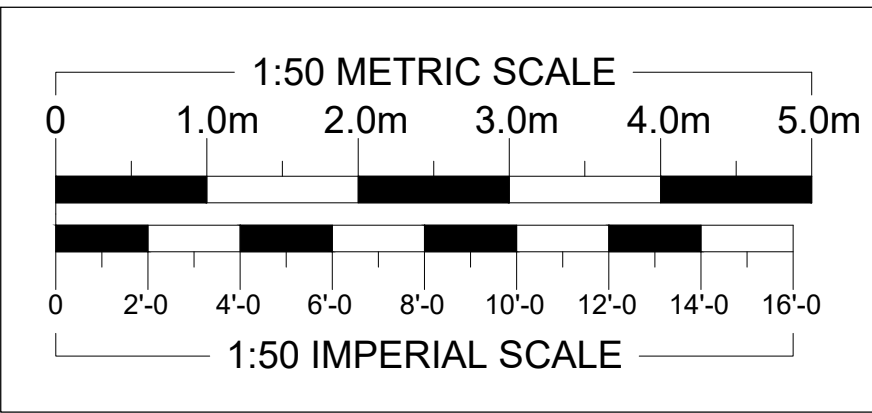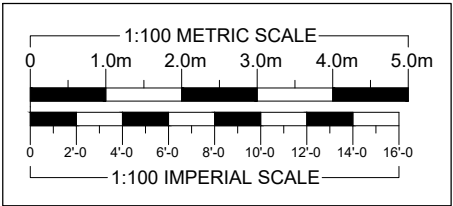

REAR ELEVATION

(1:100)

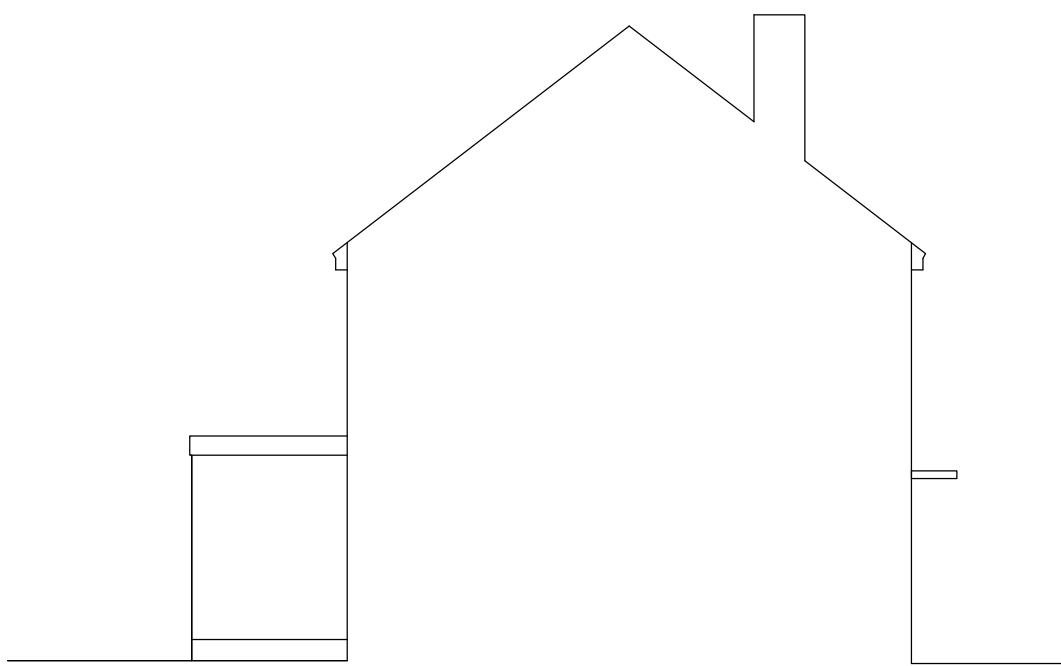


LEFT ELEVATION

(1:100)



REAR ELEVATION

(1:100)

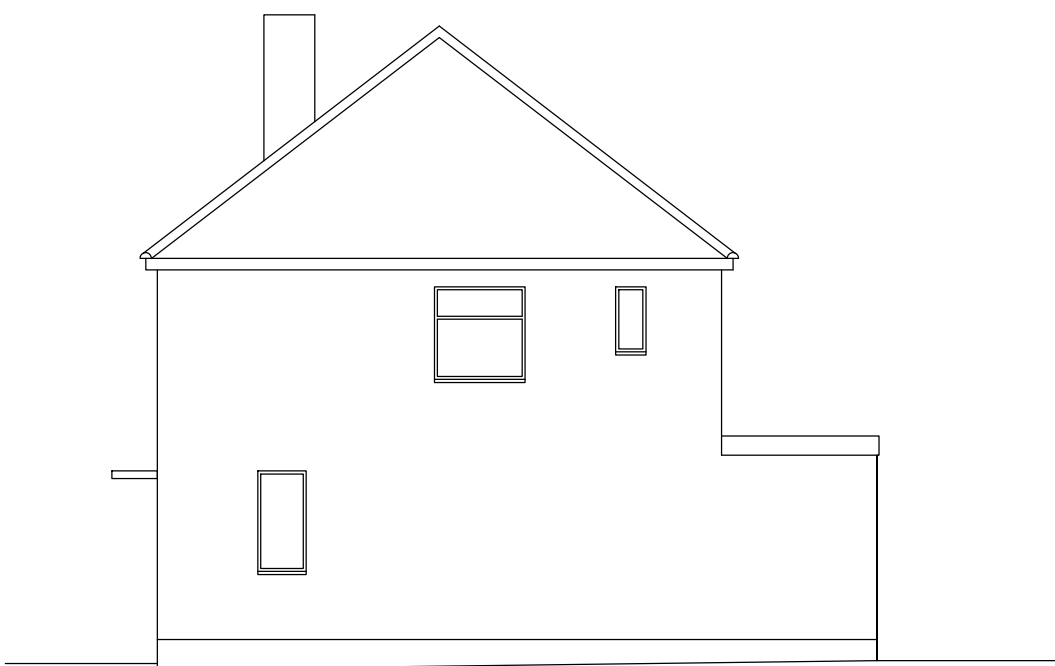

RIGHT ELEVATION

(1:100)

REVISIONS

DATE

**ARTHUR J. FERRYMAN & ASSOCIATES**

ARCHITECTURAL CONSULTANTS • SURVEYORS

128 HIGH STREET • BUSHEY • HERTS • WD23 3DE

Tel: 020 8950 0508

Email: office@ajferryman.co.uk

TITLE

AS EXISTING

ADDRESS

24 Cranmer Close

Eastcote

HA4 9QF

CLIENT

Mr R Scuderi

SCALE

AS SHOWN @A1

DRAWN

BMc

DATE

09/22

DRAWING

**222127/01**

REV.