


**BLOCK PLAN**  
SCALE= 1:500




**SITE LOCATION PLAN**  
SCALE= 1:1250

ALL EXTERNAL MATERIALS TO MATCH EXISTING UNLESS STATED OTHERWISE.


**LEGEND:**

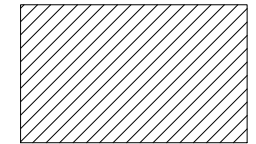

PROPOSED SINGLE STOREY REAR EXTENSION

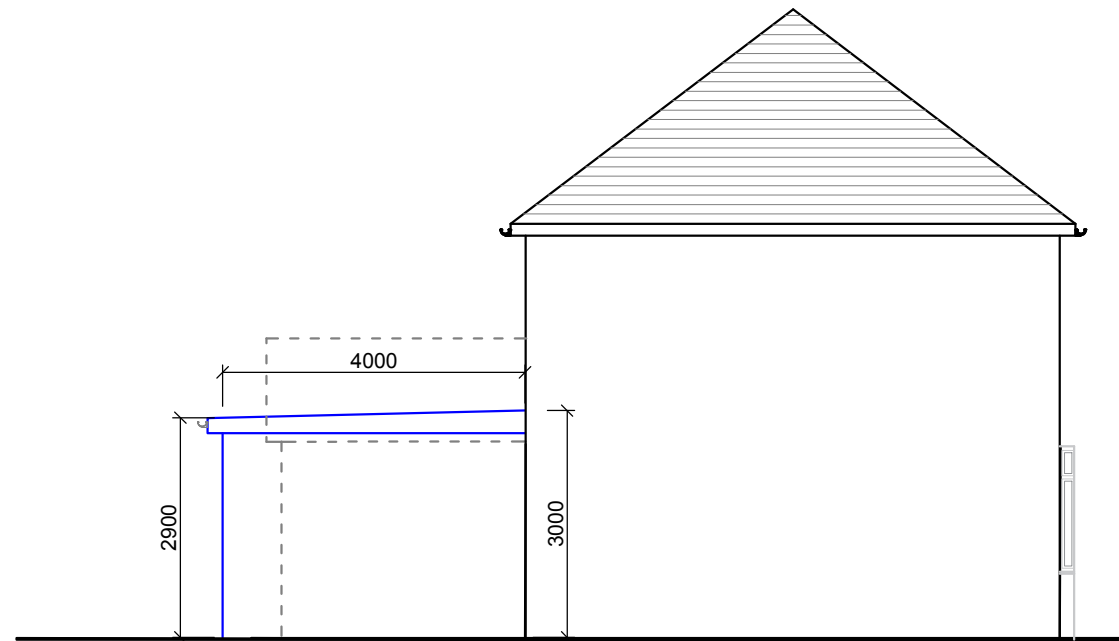

**EXISTING SIDE ELEVATION**  
SCALE= 1:100

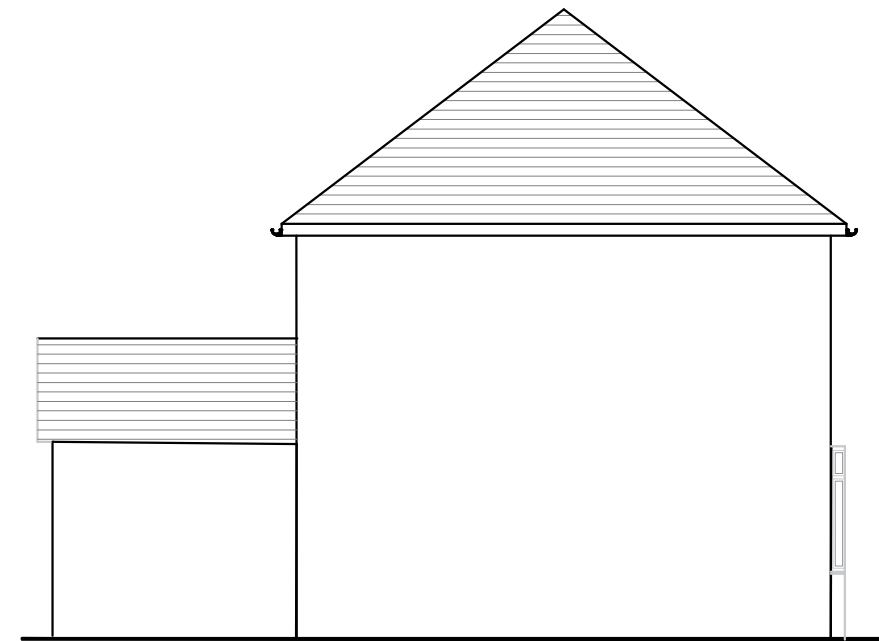

**EXISTING SIDE ELEVATION**  
SCALE= 1:100

Rev.No	DATE	REV. NOTE
Project Title		
4m, SINGLE STOREY REAR EXTENSION		
Layout Name		
SIDE ELEVATIONS, SITE LOCATION & BLOCK PLANS.		
Client	MR. ZEQUIRUSSEN ABDUL CADIR MOMADE	
Site	77 Tudor Rd, Hayes, UB3 2QD.	
Drawn By	Designed By	
SA	SA	
Drawing No	Revision No	
77 TUD/RD-03	00	
Compass	Date	Scale
	10/02/2026	1:100, 1:500, 1:1250
	Project No	Sheet No
	-	-

CONSULTANT:  
 **S.A DESIGN & MANAGEMENT LTD**  
 saud\_ahmad67@outlook.com  
 Mob: 07930 880404