


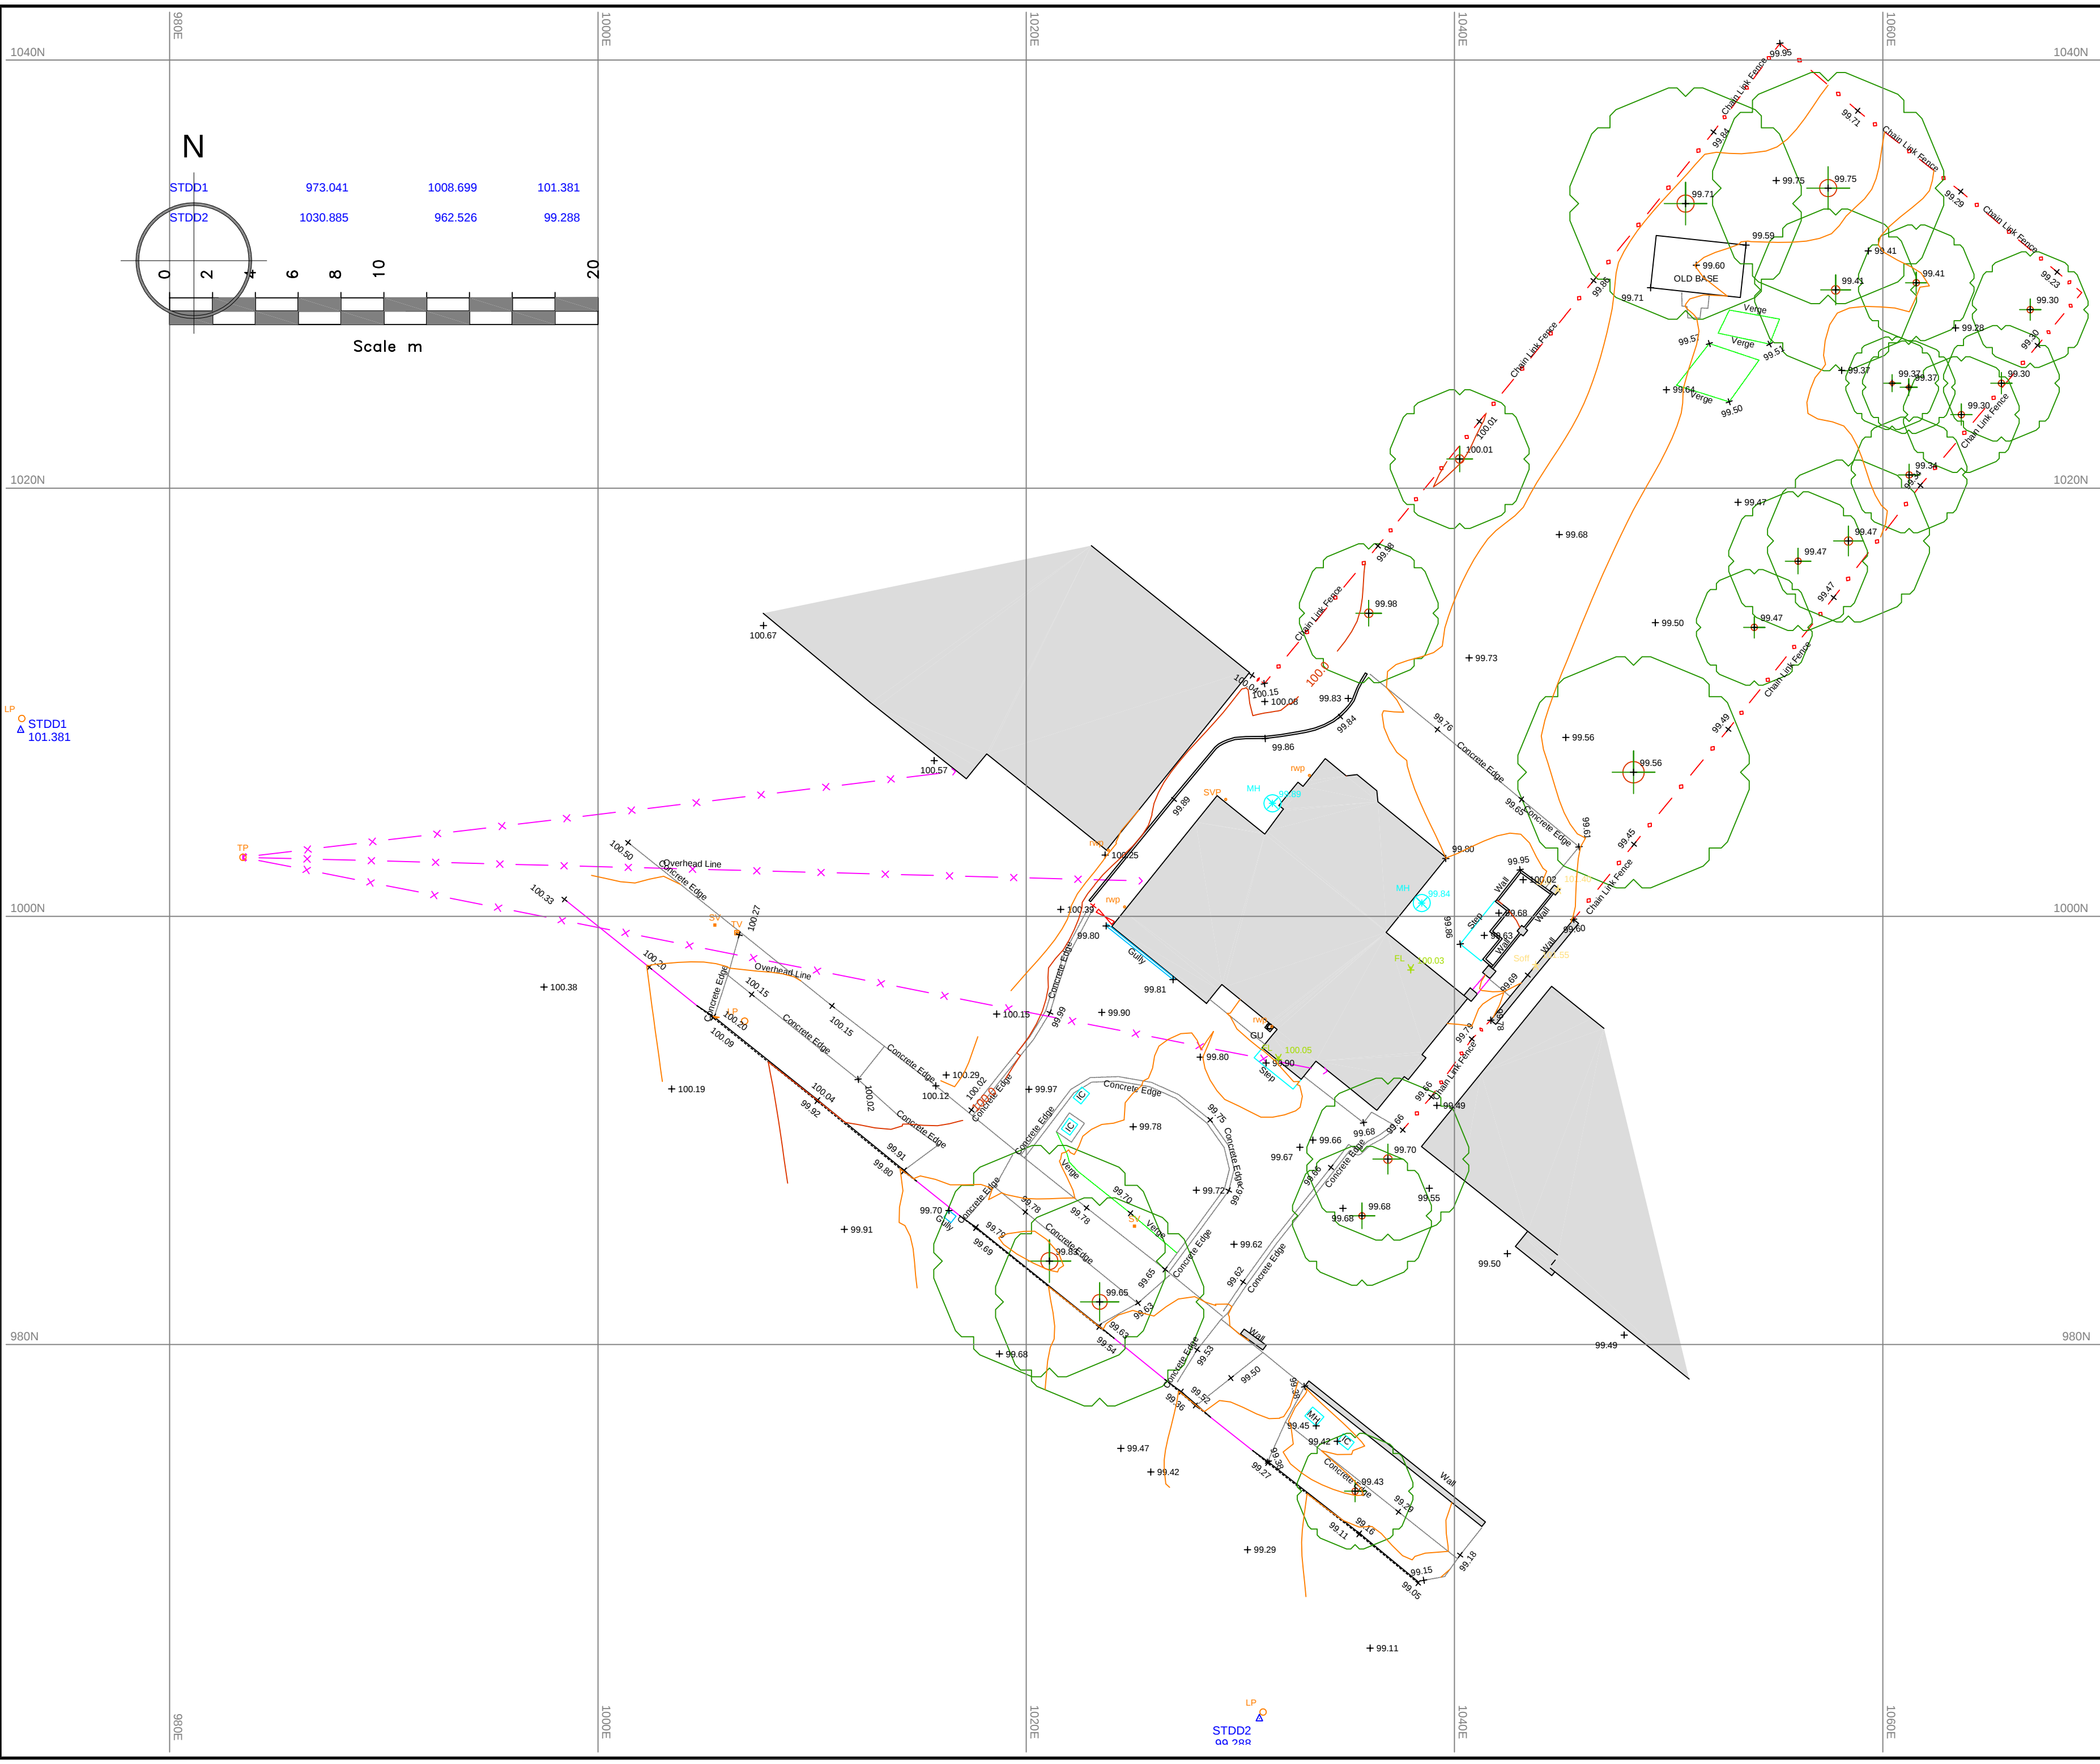

Notes :

This plan should only be used for its original purpose. SV Surveying Ltd accepts no responsibility for this plan if supplied to any other party other than the original client.

All dimensions / levels should be checked on site prior to design and construction.

Drainage information (where applicable) has been visually inspected from the surface and should be treated as approximate only.

Tree information (where applicable) has been surveyed from ground level and therefore should be treated as approximate only. Contours are drawn at 0.2m intervals

The survey has been fixed to an arbitrary grid.

Legend:

	Building Canopy / Overhang		Trig Pillar
	Buildings / walls		Ridge Level
	Kerb line		Eave Level
	Concrete edge		Dpc Level
	Centre Line		Floor Level
	Barrier		Soft Level
	Hedge		Control Box
	Security Fence		Lamp Post
	Panel Fence		Sign Post
	Open Fence		Post
	Overhead Powerline		Flag Staff
	Chambers		Gas Marker
	Survey Station & Name		Electric Post
	Bench Mark		Telegraph Post
	Temporary Bench Mark		Pipe Invert
	Tree / Sapling		Gully
	Area Of Undergrowth		Rodding Point
	Gate		BT Cover
	Inspection chamber		Cover Unknown
	Cover level		Electricity Cover
	Invert level		Fire Hydrant
	Pipe invert (diameter)		Gas Cover
	Gully		Stop Valve
	Back Gully		Tv Cover
	Manhole		Water Meter
			Bellisha Beacon
			Post Box
			Mile Stone
			Traffic Light
			Gas Valve
			Peg

SV SURVEYING LTD
76B MARKET STREET
ASHBY-DE-LA-ZOUCH
LEICESTERSHIRE
LE65 1AP
Tel 01530 560837
Fax 01530 560123
Email: info@svsurveying.co.uk
www.svsurveying.co.uk

Project

SEABROOK ARCHITECTS
97 COPSEWOOD

Drawing

TOPOGRAPHIC SITE SURVEY

Scales	Drawn/Paper Size
1:200	DD/A2
Survey Date	Drawing No
16/06/2020	20125-20-01
DO NOT SCALE	
<i>(c) Copyright SV Surveying Ltd 2020</i>	