




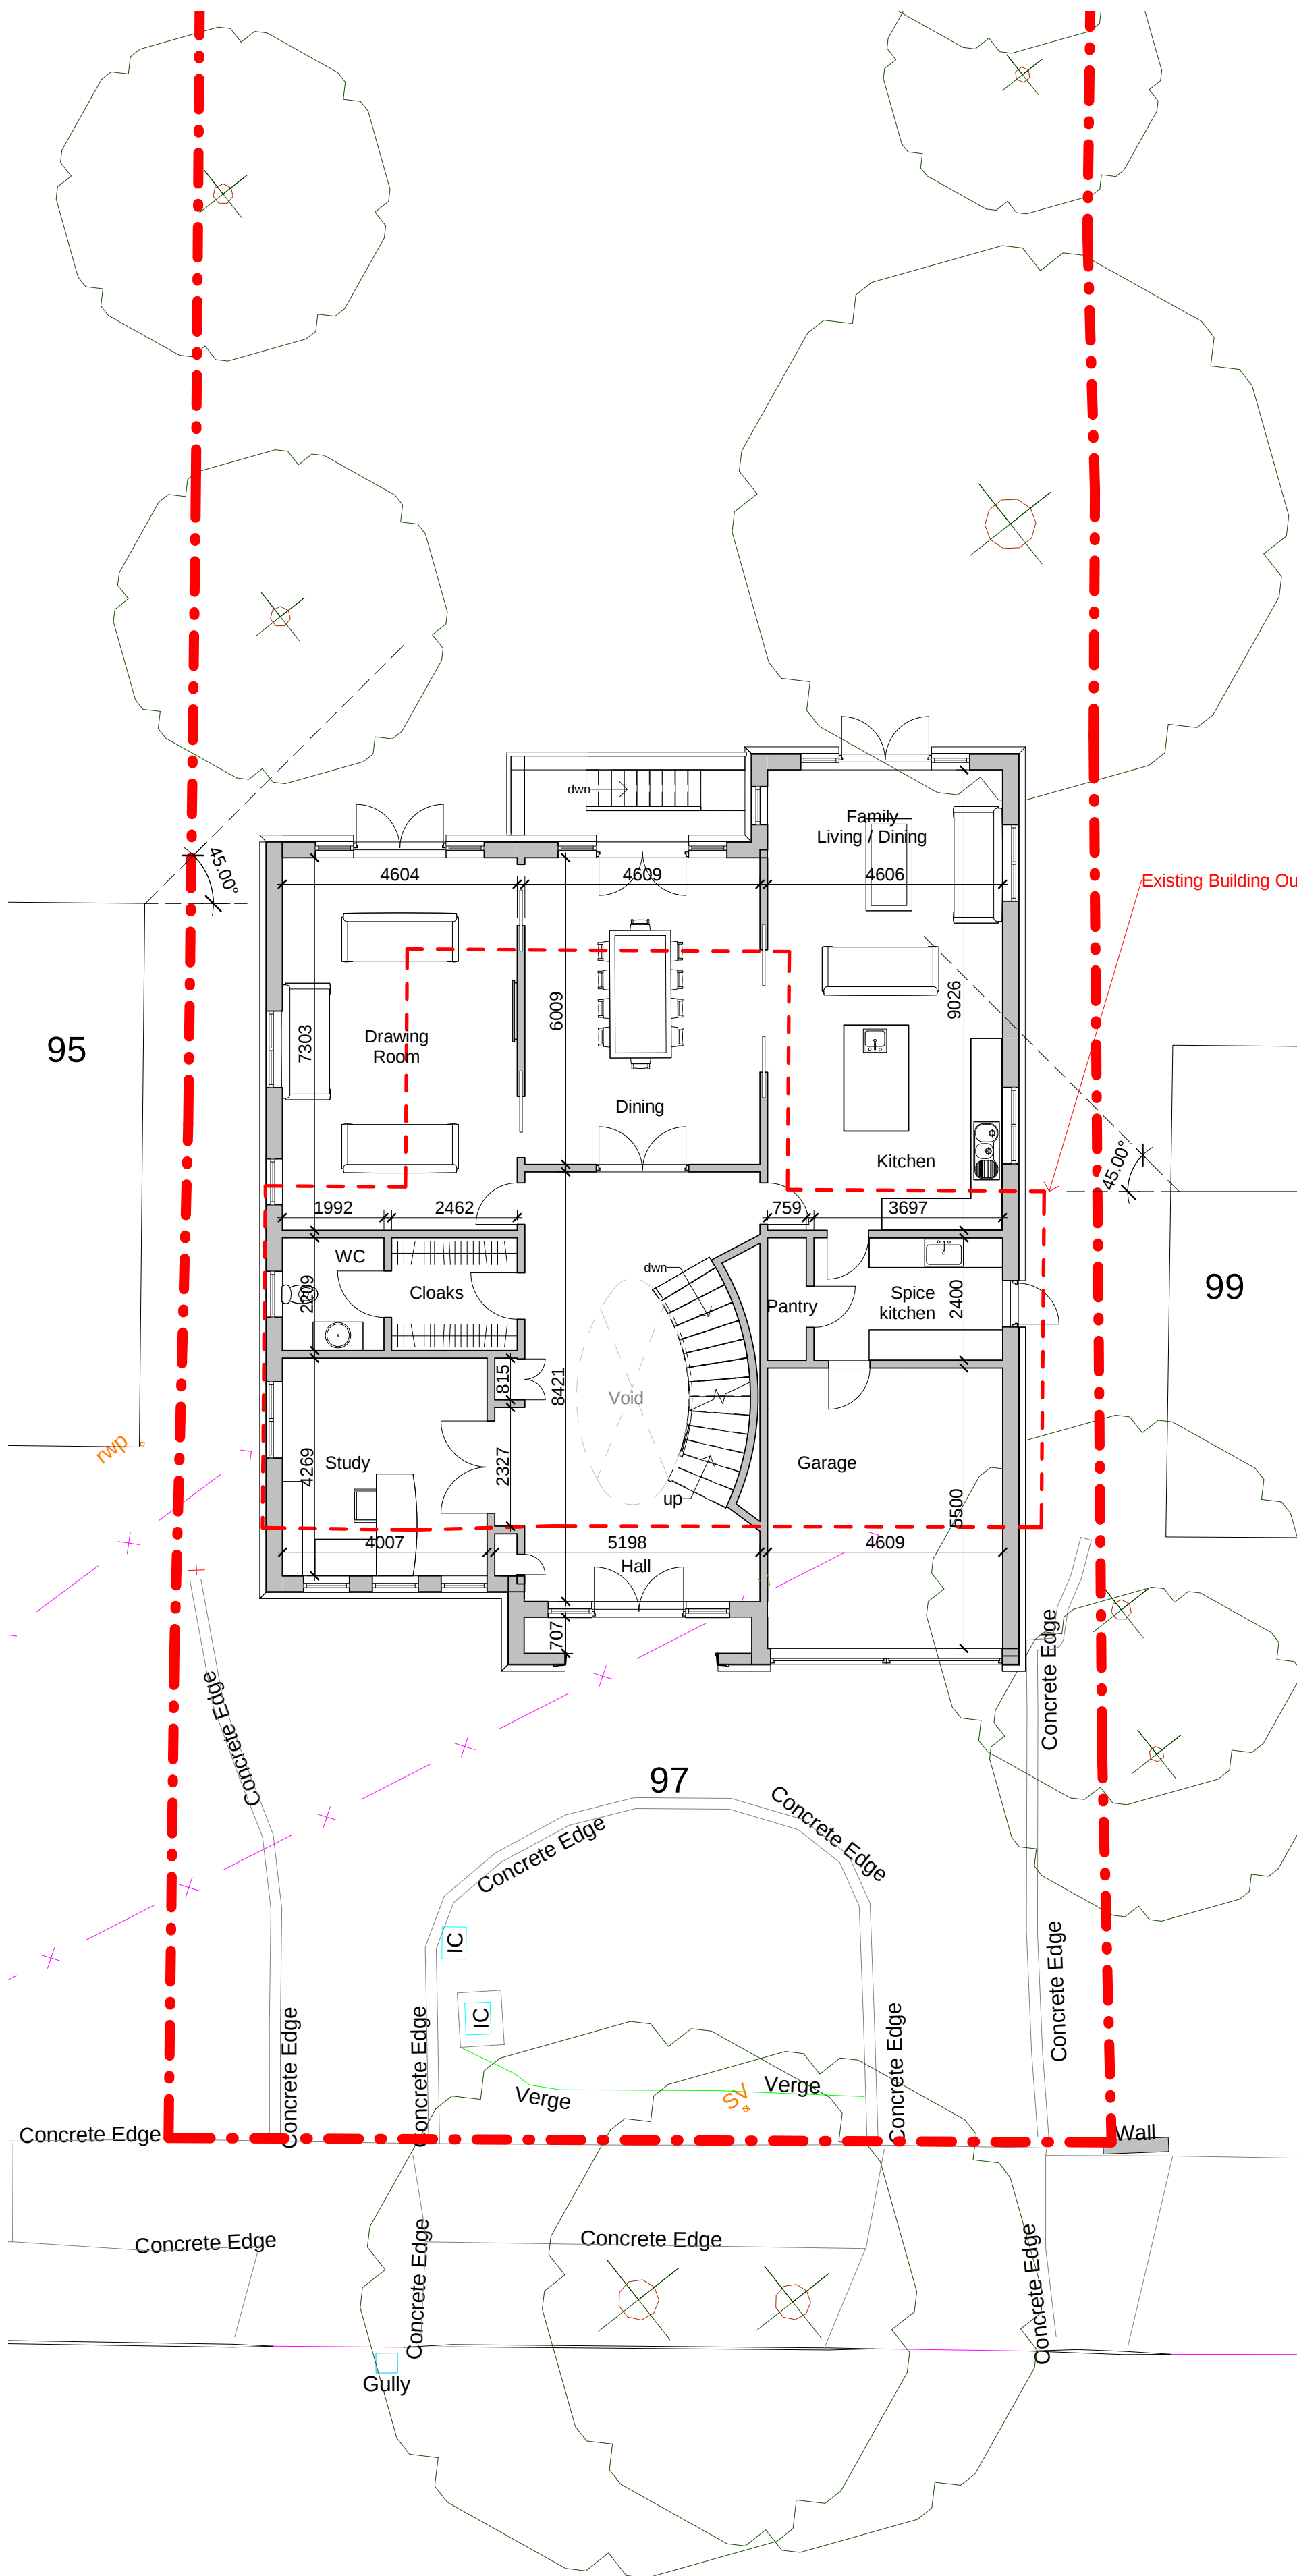

1 01.Ground Floor
1 : 100

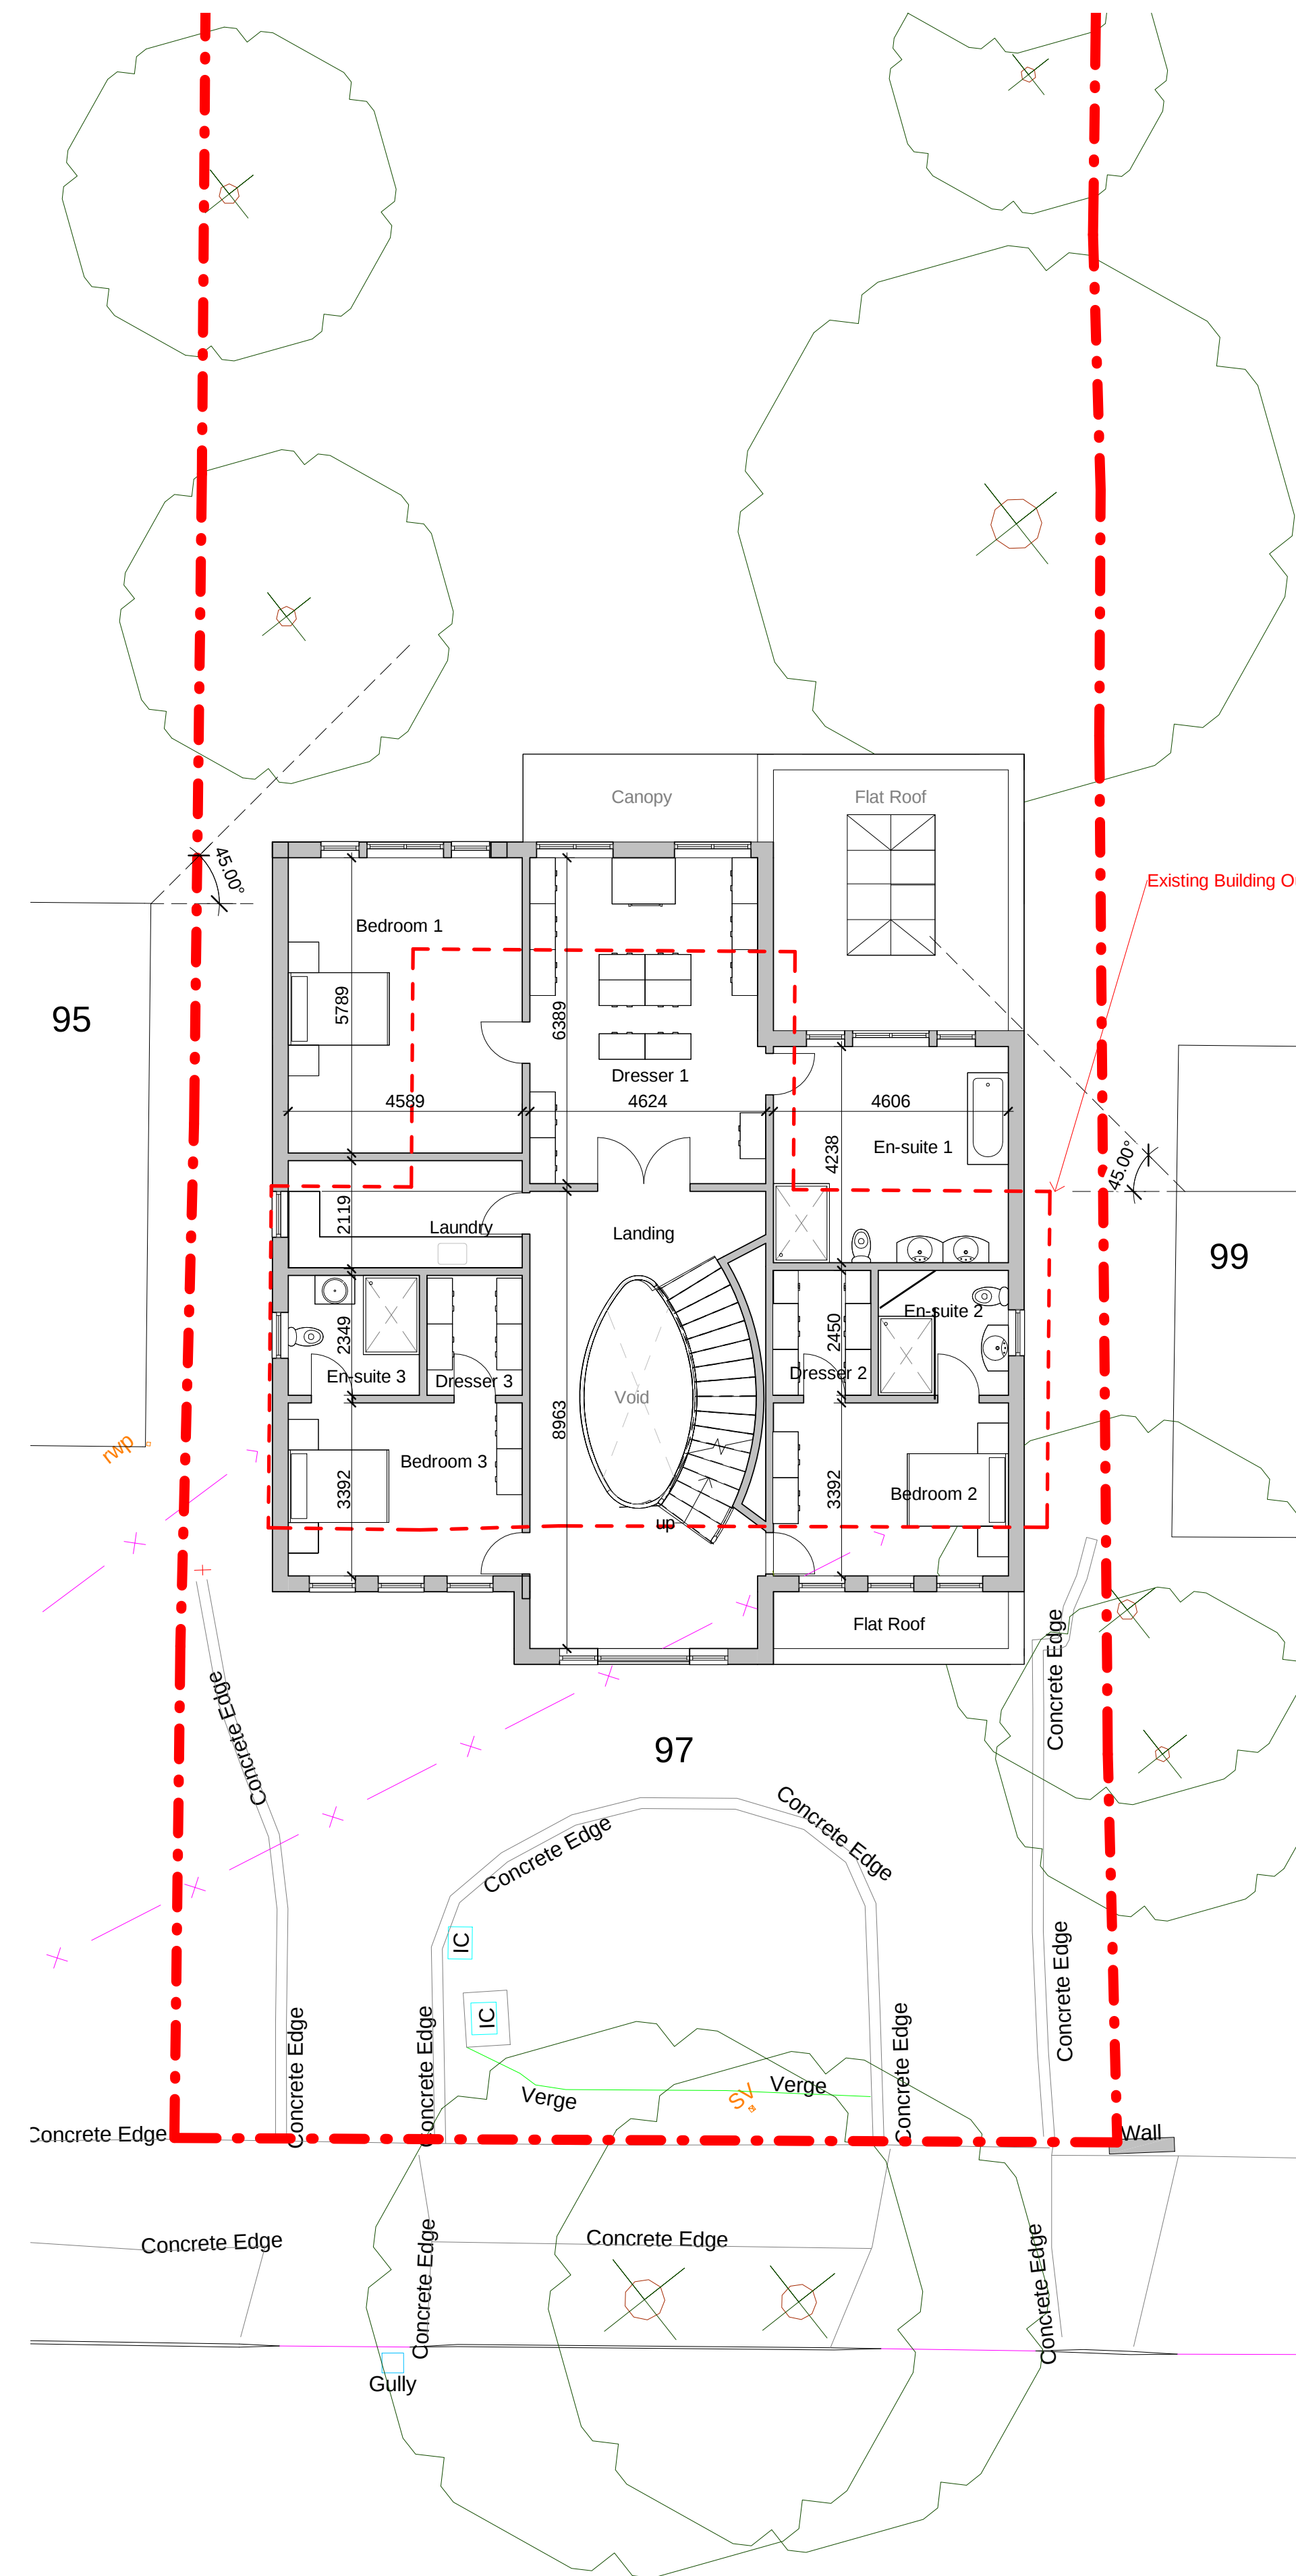

2 02.First Floor
1 : 100

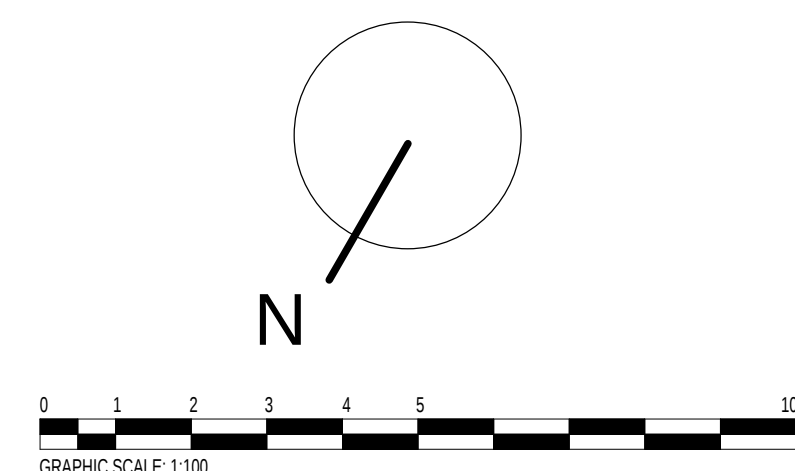

Amendments/Notes

Rev.	Description	By	Date
A	Basement added, Internal alterations	SL	18.05.20
B	Minor internal alterations	SL	22.05.20

Area Schedule. GIA

Basement: 189.121 m2	2035.68 sf
Ground Floor: 216.462 m2	2329.97 sf
First Floor: 186.949 m2	2012.30 sf
Second Floor: 68.068 m2	732.67 sf
Total GIA: 660.6 m2	7110.62 sf

All dimensions and levels to be checked on site by contractor prior to preparation of shop drawings and commencement of work on site.
This drawing and the copyrights and patents therein are the property of the Architect and may not be used or reproduced without consent.
This drawing is to be read in conjunction with all relevant consultants and/or specialist's drawings/documents and any discrepancies or variations are to be notified to the Architect before the affected work commences.
All works on site are to be carried out fully in accordance with current CDM regulations and recommendations, current Building Regulations, British Standards and Codes of Practice as appropriate.

Project
**97 Copse Wood Way
Northwood
HA6 2TU**

Drawing
Proposed GF & 1F Plans

**SEABROOK
ARCHITECTS**
CHARTERED ARCHITECTS

Link House, St Mary's Way, Chesham, Bucks HP5 1HR
Tel: 01494 778918
Seabrook Architects Partnership Ltd
e-mail: gsp@gsparchitects.co.uk

Drawn By SL	Date 12/05/2020
Checked By JS	Date 13/08/2020 17:01:18
Approved By -	Date 13/08/2020 17:01:18
Drawing No. 5729 /A102	Rev. B