


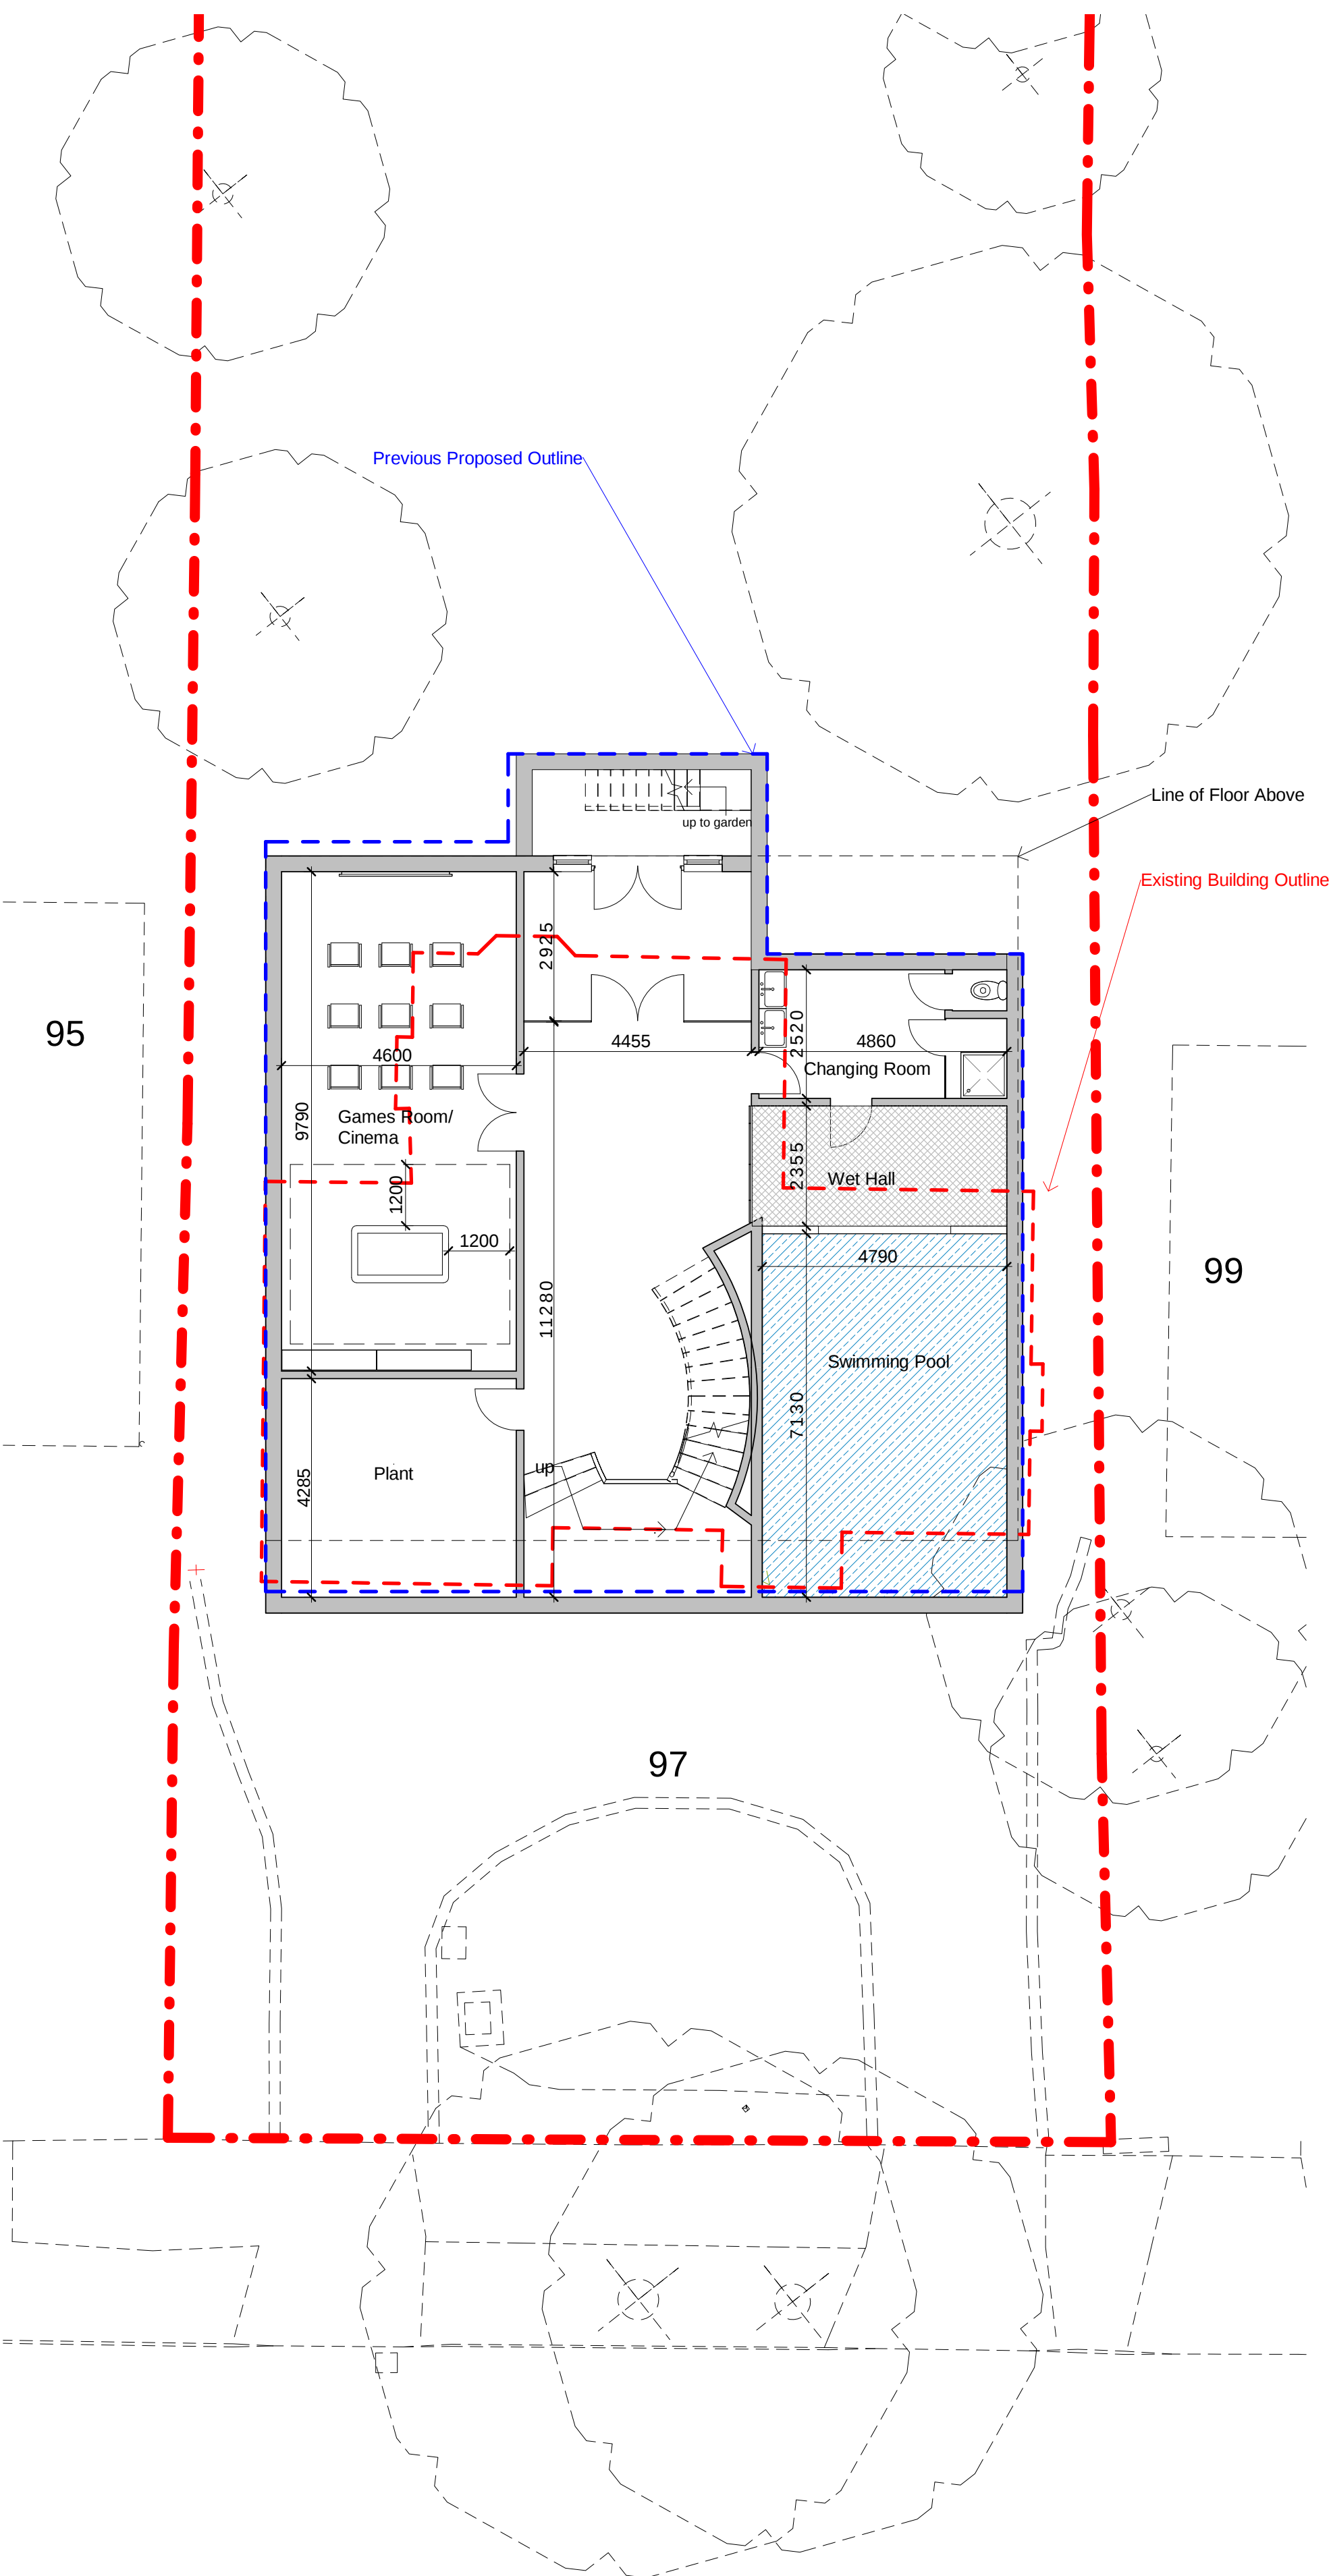

Amendments/Notes			
Rev.	Description	By	Date
A	Basement added, Internal alterations	SL	18.05.20
B	Minor internal alterations	SL	22.05.20
C	Reduction in size & amends	SA	28.01.21
Area Schedule. GIA Basement: 192 m2 Ground Floor (exc. Garage): 153 m2 First Floor: 167 m2 Second Floor (at 1.5m): 70 m2 Total GIA: 582 m2			
All dimensions and levels to be checked on site by contractor prior to preparation of shop drawings and commencement of work on site. This drawing and the copyrights and patents therein are the property of the Architect and may not be used or reproduced without consent. This drawing is to be read in conjunction with all relevant consultants and/or specialist's drawings/documents and any discrepancies or variations are to be notified to the Architect before the affected work commences. All works on site are to be carried out fully in accordance with current CDM regulations and recommendations, current Building Regulations, British Standards and Codes of Practice as appropriate.			
Project		97 Copse Wood Way Northwood HA6 2TU	
Drawing		Proposed Basement Plan	
SEABROOK ARCHITECTS CHARTERED ARCHITECTS Link House, St Mary's Way, Chesham, Bucks HP5 1HR Tel: 01494 778918 Seabrook Architects Partnership Ltd e-mail: gsp@gsparchitects.co.uk			
Drawn By Author		Date 07/17/20	
Checked By Checker		Date 05/02/2021 15:32:31	
Approved By Approver		Date 05/02/2021 15:32:31	
Drawing No.		Rev.	
5729 /A104		C	