

parmarbrook

URBAN

43A Ninfield Road, Bexhill on Sea, East Sussex. TN39 5AT


Tel: 01424 215572
M: 07946 150256
E-mail: lony@parmarbrook.com

05



09

DEMOLISH EXISTING HOUSE
AND GARDEN WALLS

REV	DATE	DESCRIPTION	BY
AMENDMENTS			
Project: 07 CORSE WOOD WAY			
Title: CONSTRUCTION SEQUENCE STAGE 1			
Client:			
Architect:			
Designed: AH			
Drawn: AH			
Checked: DB			
Date: MAR 21			
Project No: 21027			
Scale @ A3: 1:100			
Drawing No: 601			
Revision:			

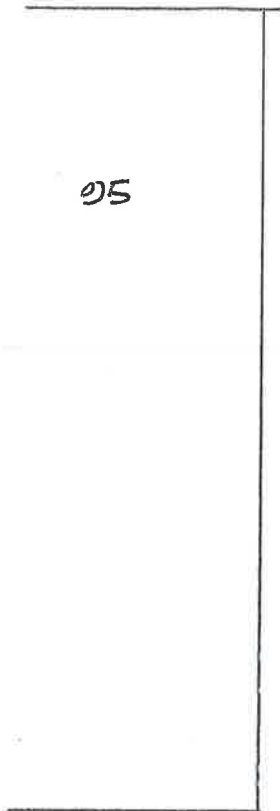

05

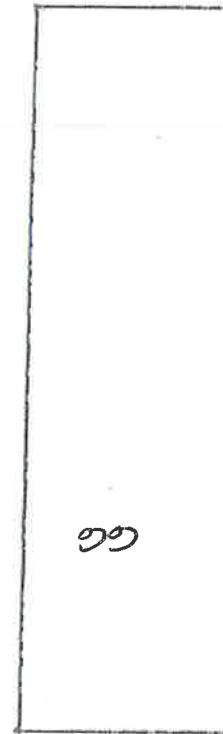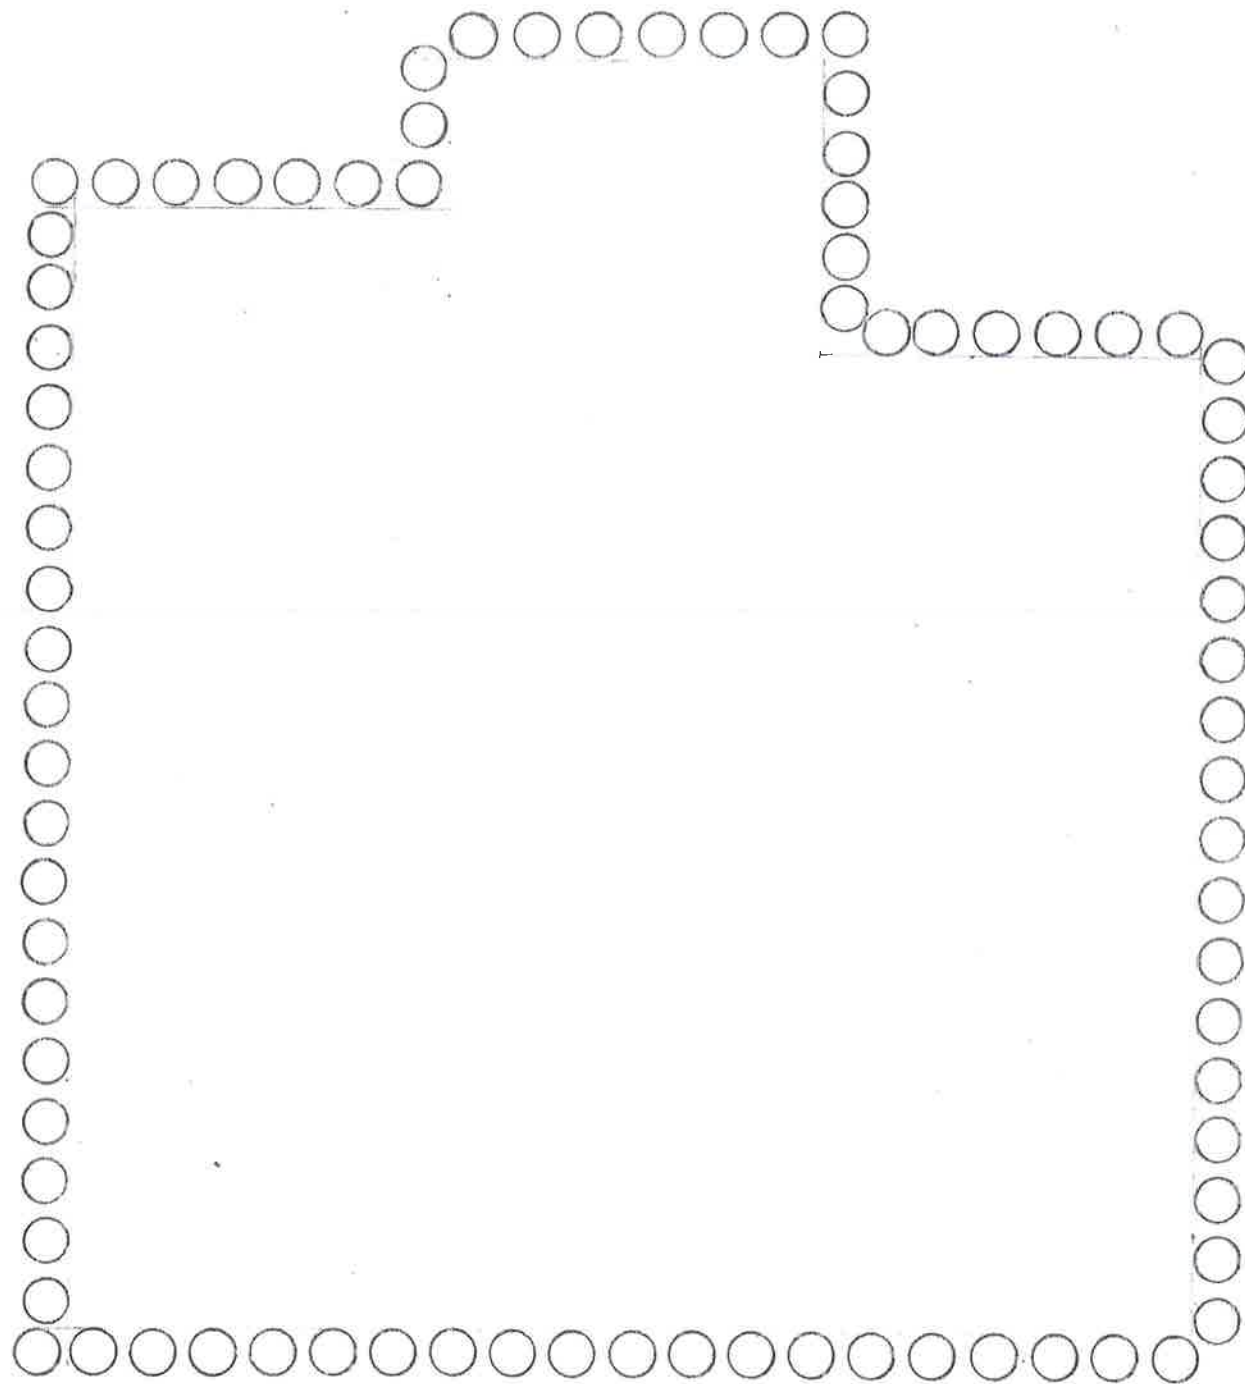

09

• INSTALL CONTIGUOUS
PILES

parmarbrook

URBAN

43A Ninfeld Road, Bexhill on Sea, East Sussex TN39 5AE

Tel: 01424 215572

M: 07946 150256

E-mail: tony@parmarbrook.com

REV	DATE	DESCRIPTION	BY
AMENDMENTS			

Project:
07 LOPSE WOOD
WAY

Title:
CONSTRUCTION
SEQUENCE
STAGE 2

Client:

Architect:


Designed: AH Drawn: AH

Checked: DB Date: MAR 21

Project No: 21027 Scale
@ A3:

Drawing No: 102 Revision:

05

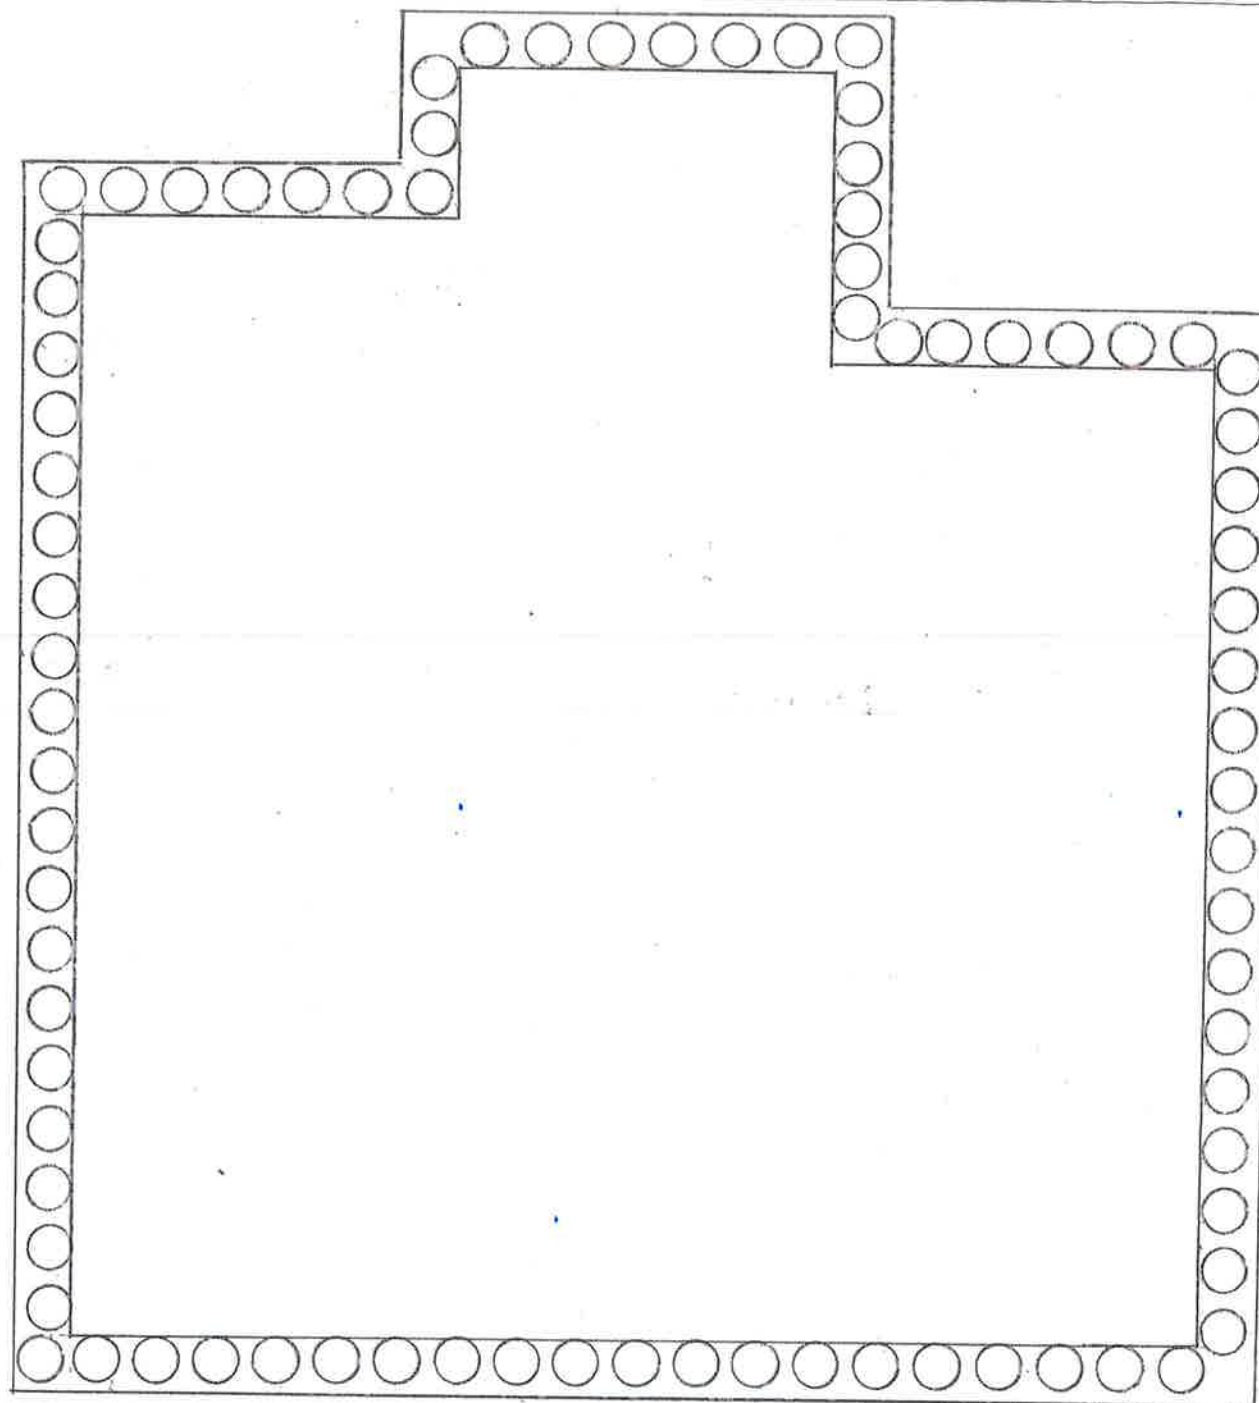

09


WEST CARPILLY BEAM

parmarbrook
URBAN


43A Ninfield Road, Bexhill on Sea, East Sussex TN39 5AE

Tel: 01424 215572
M: 07946 150256
E-mail: tony@parmarbrook.com

REV	DATE	DESCRIPTION	BY
AMENDMENTS			
Project: 07 LOPSE WOOD WAY			
Title: CONSTRUCTION SEQUENCE STAGE 3			
Client:			
Architect:			
Designed: AH			
Drawn: AH			
Checked: JS			
Date: MAR 21			
Project No: 21027			
Scale @ A3: 1:100			
Drawing No: 203			
Revision:			

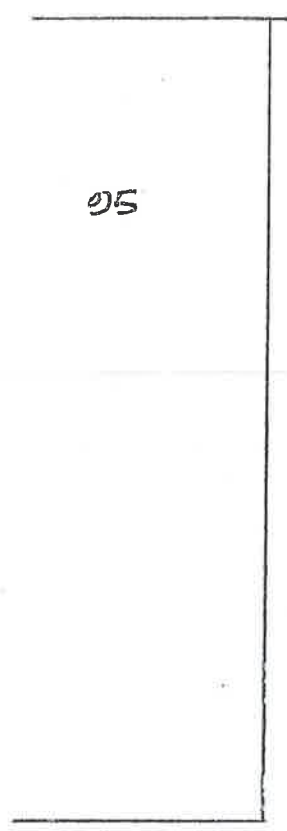

05

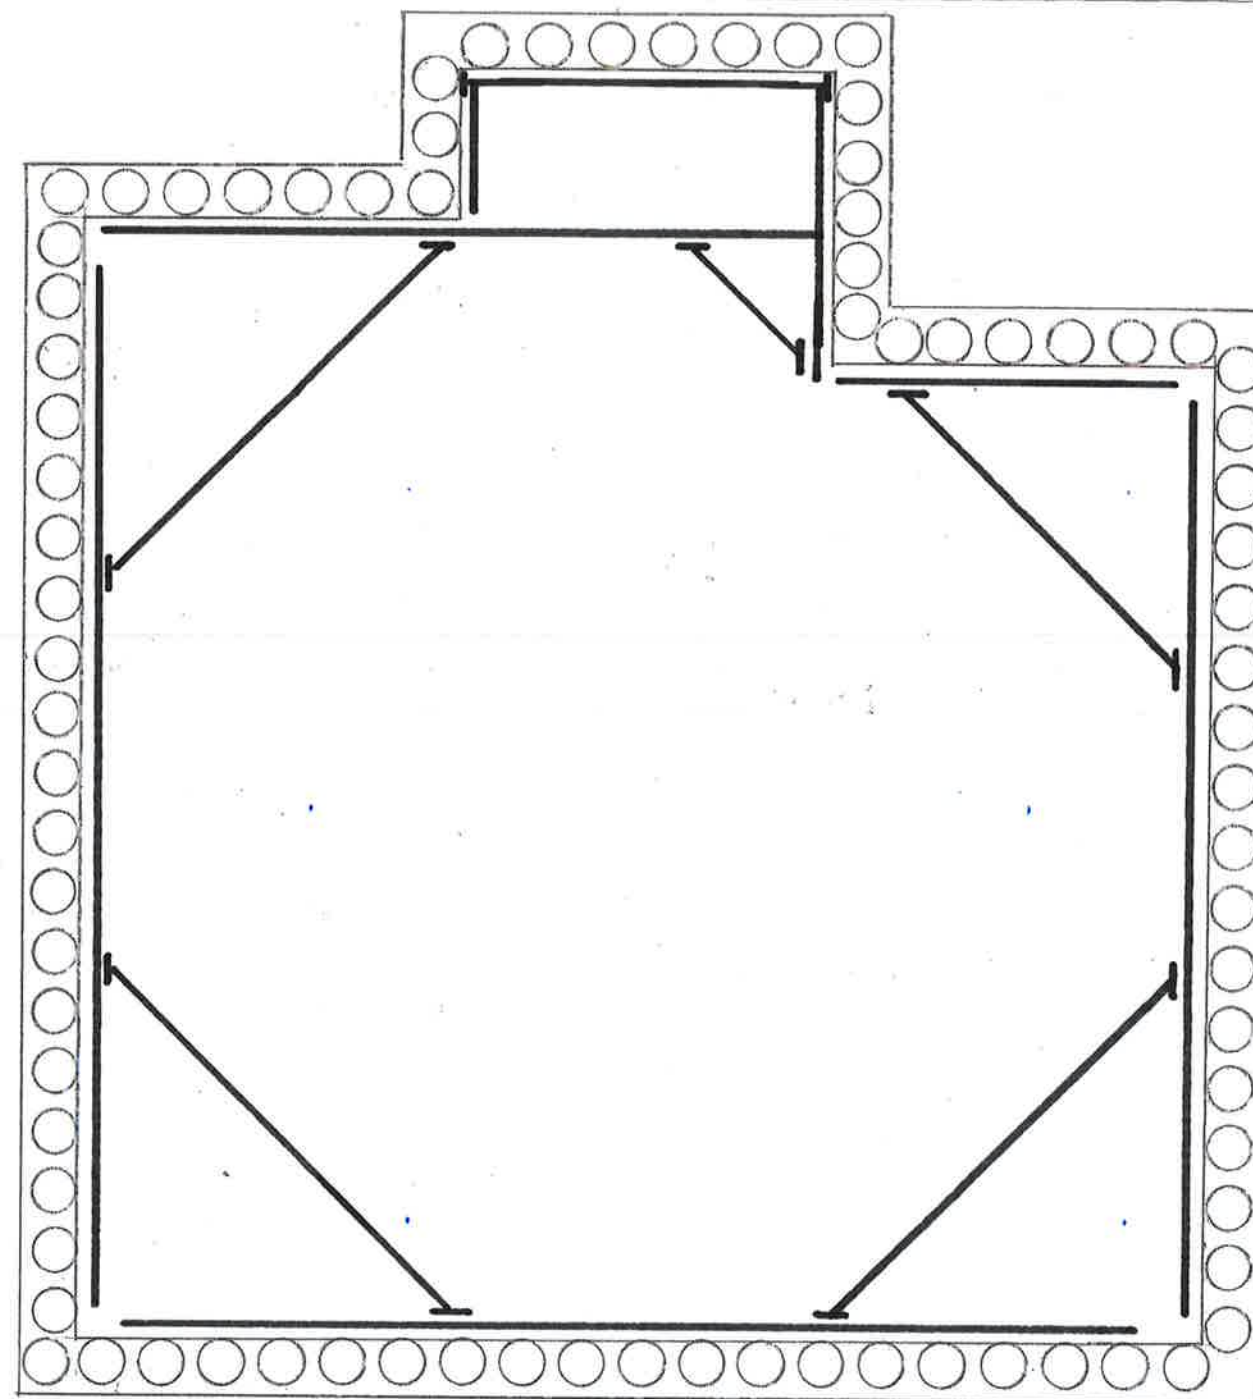


09

• REDUCE LEVELS
• INSTALL WALLERS
AND PROPS

parmarbrook
URBAN

43A Ninfield Road, Bexhill on Sea, East Sussex TN39 5AE
Tel: 01424 215572
M: 07946 150256
E-mail: tony@parmarbrook.com

REV	DATE	DESCRIPTION	BY
AMENDMENTS			
Project: 07 COPSE WOOD WAY			
Title: CONSTRUCTION SEQUENCE STAGE 4			
Client:			
Architect:			
Designed: AH Drawn: AH			
Checked: DB Date: MAR 21			
Project No: 21027 Scale: 1:100 @ A3:			
Drawing No: 604 Revision:			

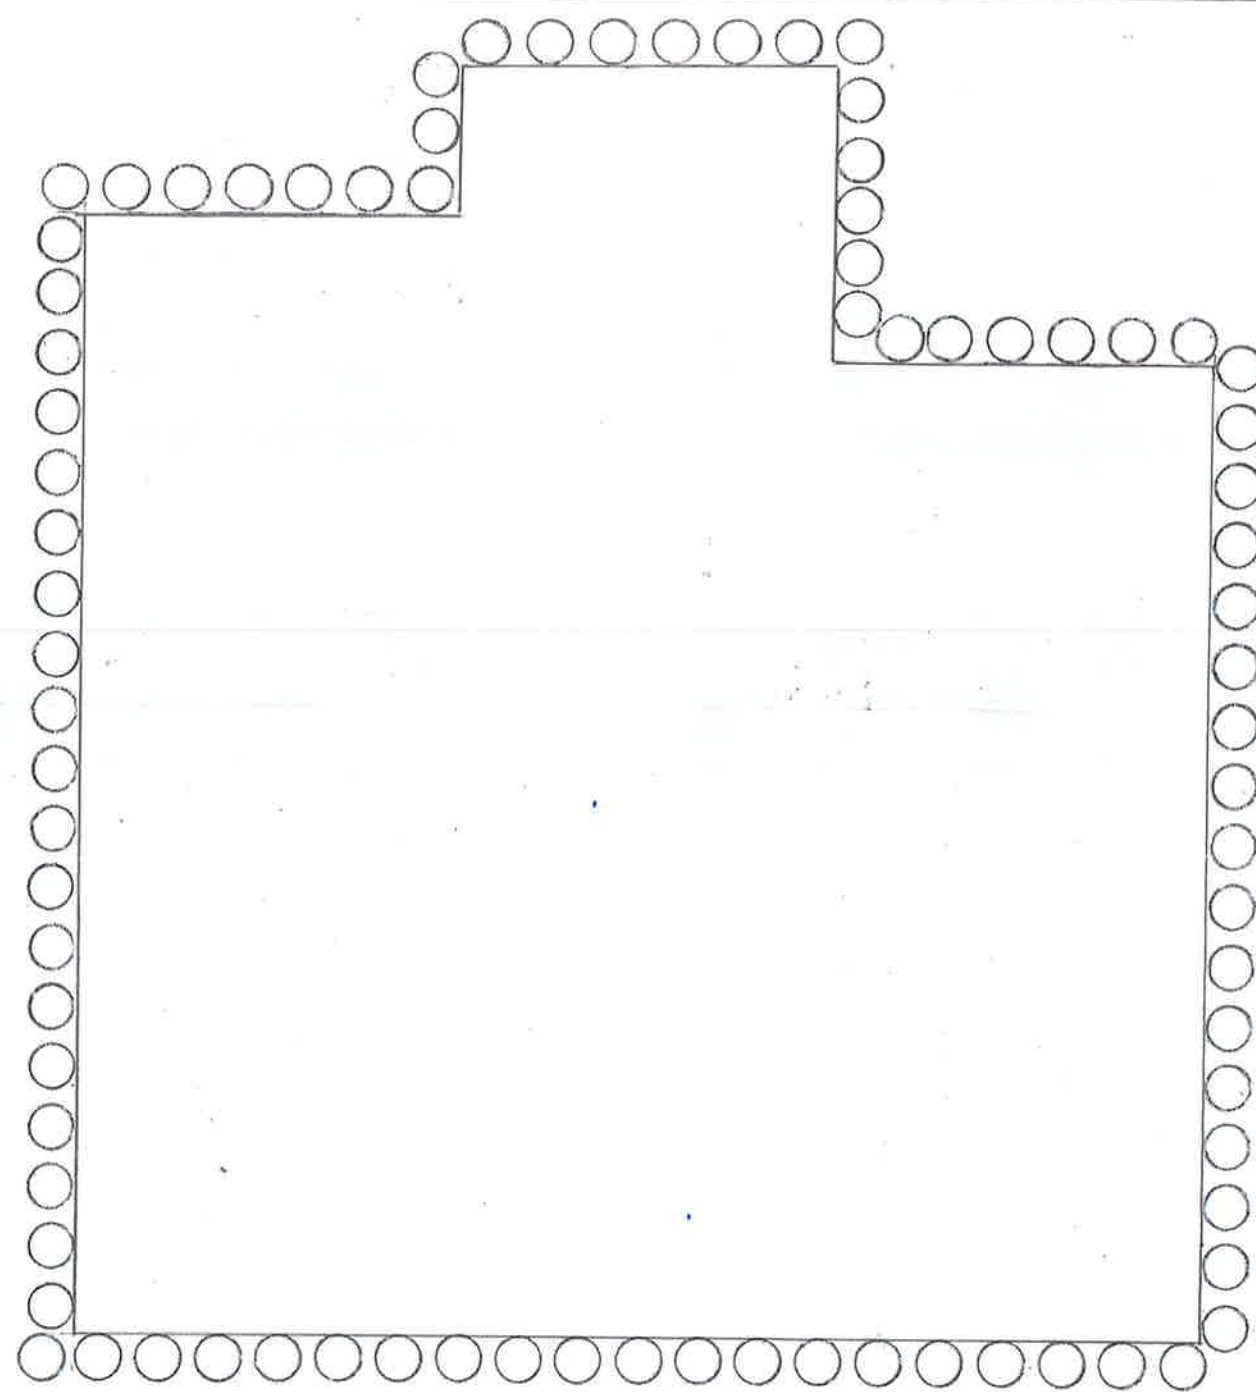

• EXCAVATE TO BASEMENT
FORMATION LEVEL

parmarbrook
URBAN


43A Ninfield Road, Bexhill on Sea, East Sussex. TN39 6AE

Tel: 01424 215572
M: 07946 150256
E-mail: tony@parmarbrook.com

REV	DATE	DESCRIPTION	BY
AMENDMENTS			
Project: 07 LOPSE WOOD WAY			
Title: CONSTRUCTION SEQUENCE STAGE 5			
Client:			
Architect:			
Designed: AH Drawn: AH			
Checked: DB Date: MAR 21			
Project No: 21027 Scale: 1:100 @ A3			
Drawing No: 005 Revision:			



05

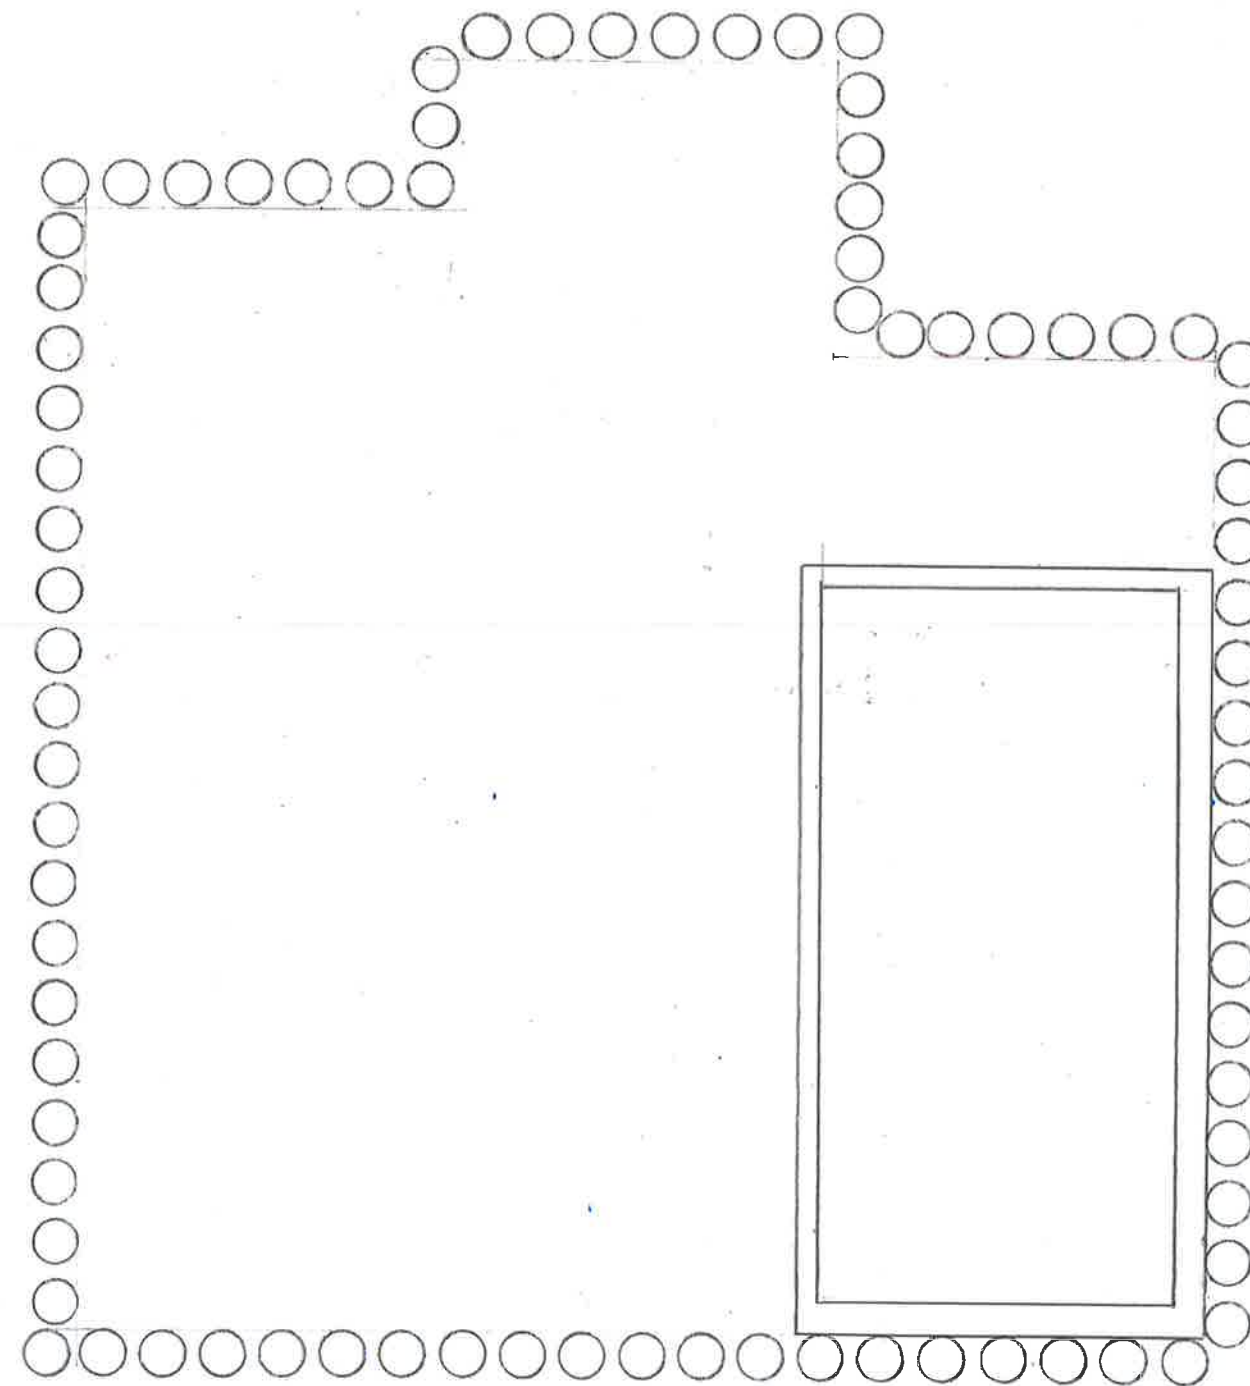

06

- EXCAVATE TO POOL AND UNDERCROFT FORMATION LEVEL
- CAST SWIMMING POOL SLAB AND KICKERS TO WALLS

parmarbrook

URBAN



43A Ninfield Road, Bexhill on Sea, East Sussex TN39 5AE

Tel: 01424 215572
M: 07946 190256
E-mail: tony@parmarbrook.com

REV	DATE	DESCRIPTION	BY
AMENDMENTS			
Project: 07 COPSE WOOD WAY			
Title: CONSTRUCTION SEQUENCE STAGE 6			
Client:			
Architect:			
Designed: AH			
Drawn: AH			
Checked: DB			
Date: MAR 21			
Project No: 21027			
Scale @ A3: 1:100			
Drawing No: 006			
Revision:			



05

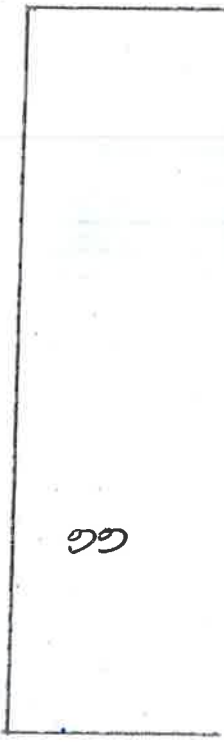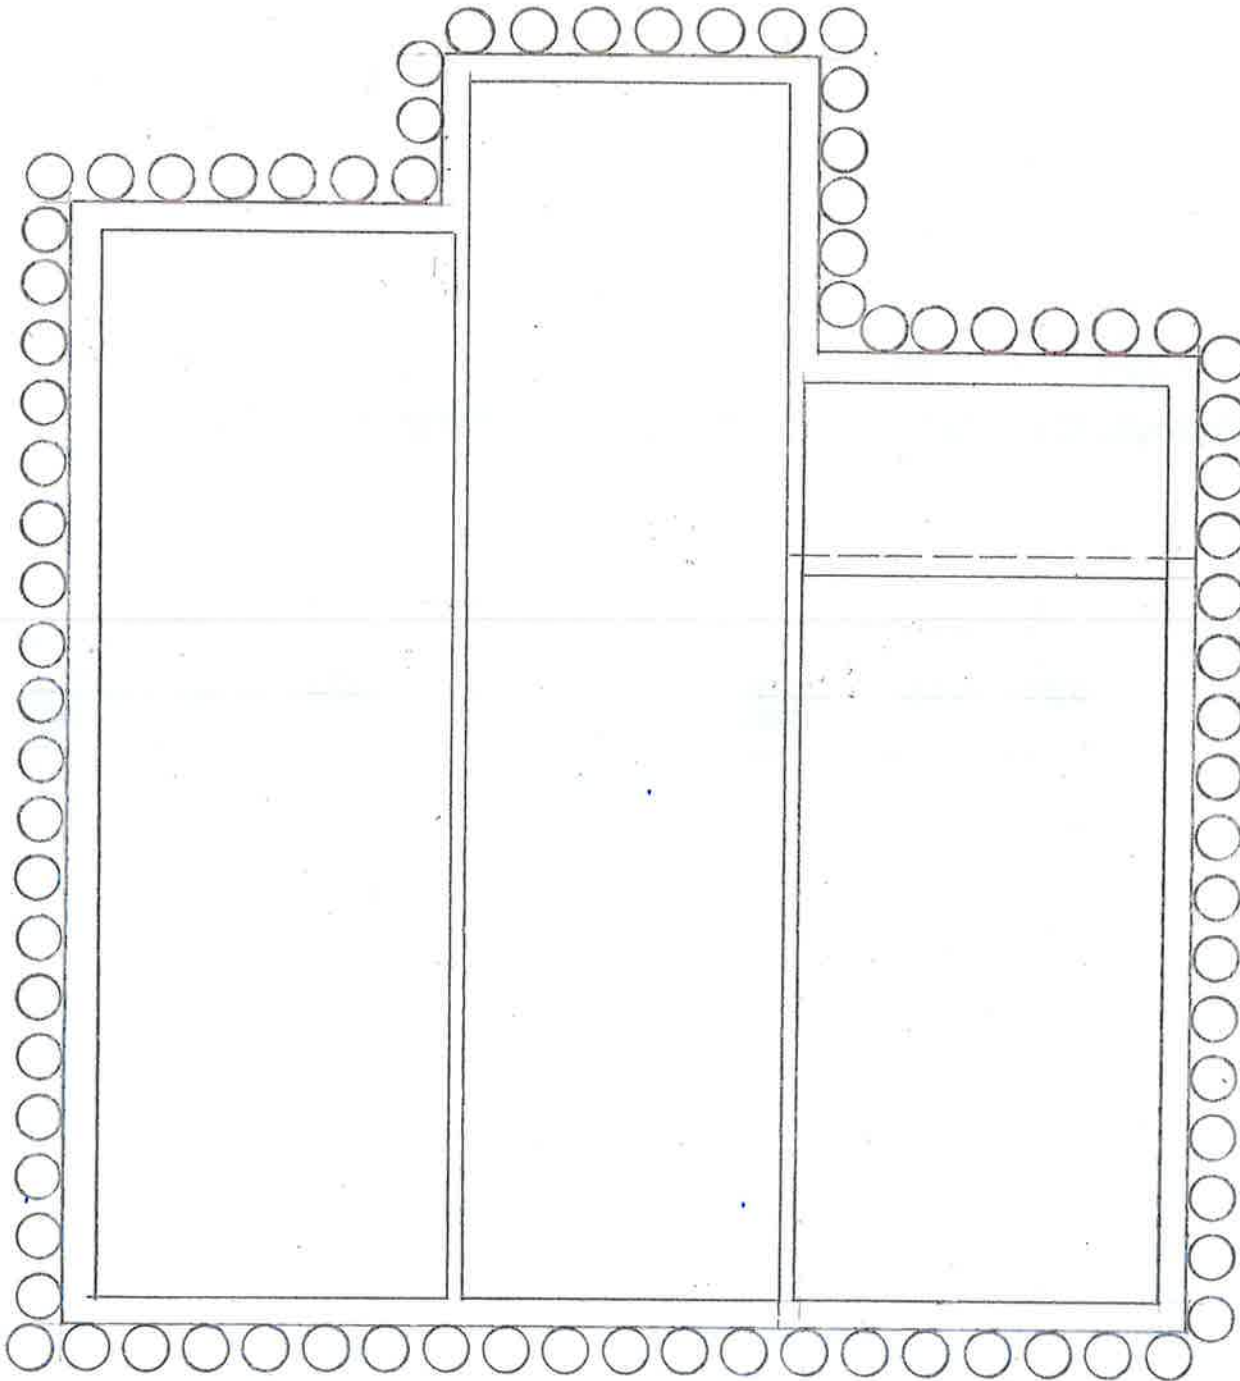

07

- CAST SWIMMING POOL WALLS TO UNDERSIDE OF BASEMENT SLAB
- CAST BASEMENT SLAB AND KICKERS TO WALLS


parmarbrook
URBAN

43A Ninfield Road, Bexhill on Sea, East Sussex TN39 5AE

Tel: 01424 215572
M: 07946 150256
E-mail: tony@parmarbrook.com

REV	DATE	DESCRIPTION	BY
AMENDMENTS			
Project: 07 COPSE WOOD WAY			
Title: CONSTRUCTION SEQUENCE			
Scale: 1			
Client:			
Architect:			
Designed: AH			
Drawn: AH			
Checked: DB			
Date: MAR 21			
Project No: 21027			
Scale: 1:100 @ A3			
Drawing No: 607			
Revision:			

05

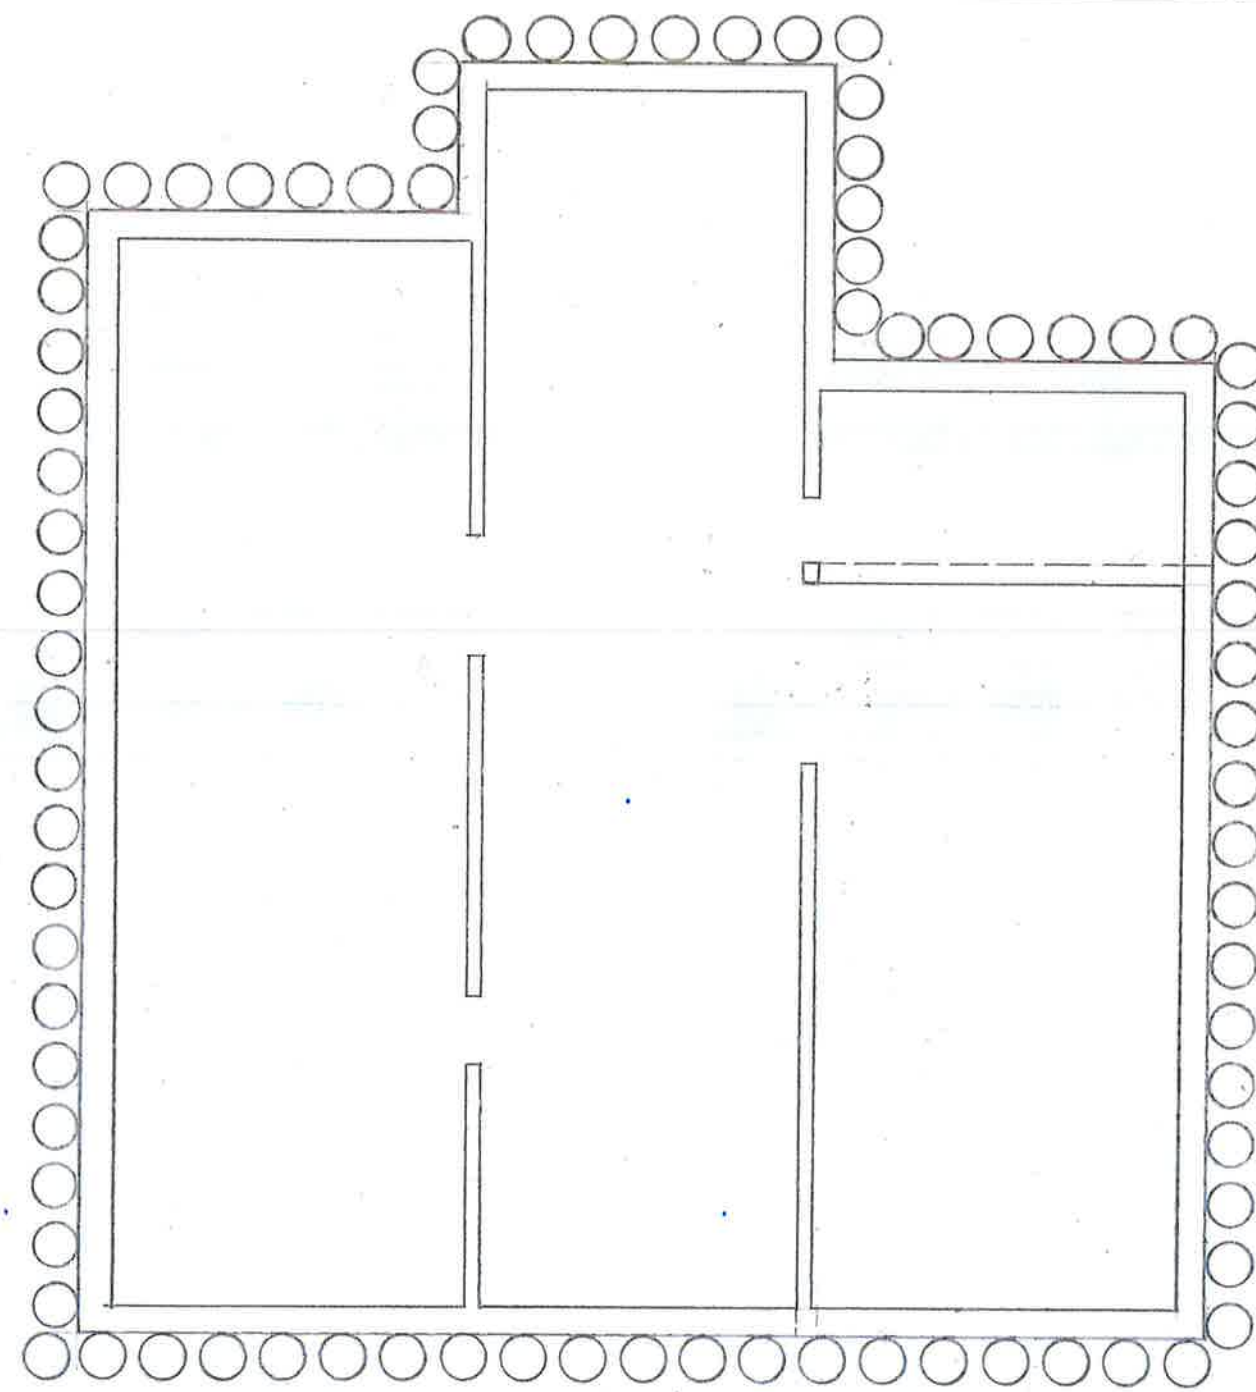

09

- CAST RC WALLS UP TO UNDERSIDE OF GROUND FLOOR SLAB
- REMOVE PROPS

parmarbrook
URBAN


43A Ninfield Road, Bexhill on Sea, East Sussex TN39 3AE

Tel: 01424 215572
M: 07946 150256
E-mail: tony@parmarbrook.com

REV	DATE	DESCRIPTION	BY
AMENDMENTS			
Project: 07 LOPSE WOOD WAY			
Title: CONSTRUCTION SEQUENCE STAGE 3			
Client:			
Architect:			
Designed: AH Drawn: AH			
Checked: DB Date: MAR 21			
Project No: 21027 Scale: 1:100 @ A3			
Drawing No: 009 Revision:			



05

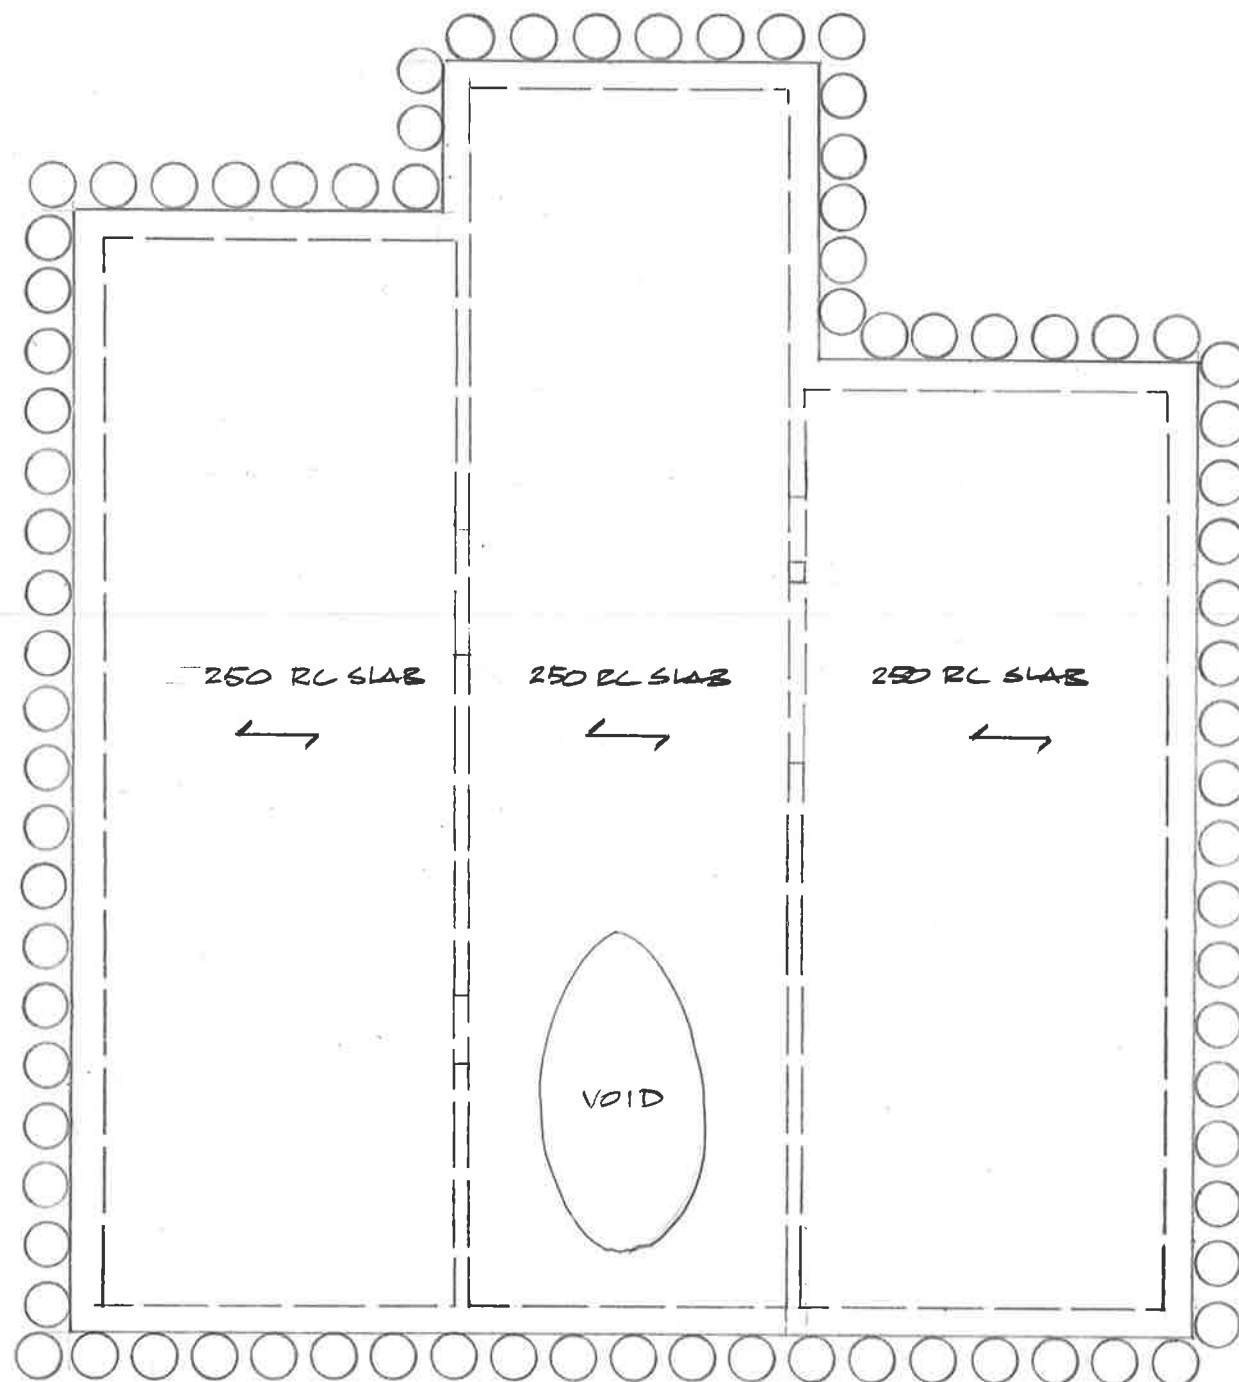

09

LAST GROUND
FLOOR SLAB

parmarbrook

URBAN

43A Nolfeld Road, Bexhill on Sea, East Sussex. TN39 5AL

Tel: 01424 215572
M: 07946 150256
E-mail: tony@parmarbrook.com

REV	DATE	DESCRIPTION	BY
AMENDMENTS			

Project:
07 LOPSE WOOD
WAY

Title:
CONSTRUCTION
SEQUENCE
STAGE 0

Client:

Architect:

Designed: AH	Drawn: AH
Checked: DB	Date: MAR 21
Project No: 21027	Scale: 1:100 @ A3:
Drawing No: 609	Revision: