


Existing Ground Floor Plan

A new manhole made from engineering brick or concrete to be placed outside the new extension for access

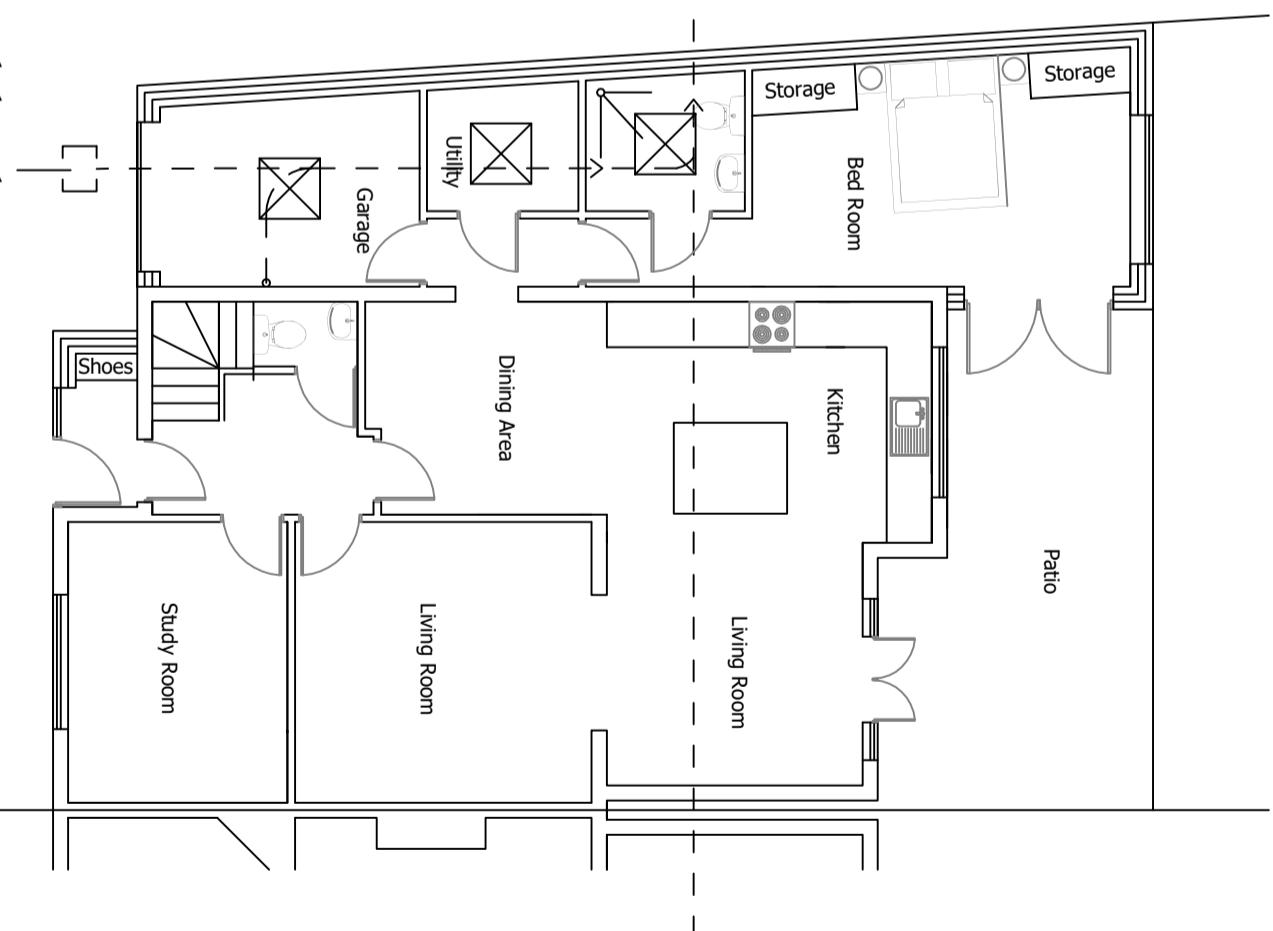

Proposed Ground Floor Plan