



1 Proposed Ground Floor

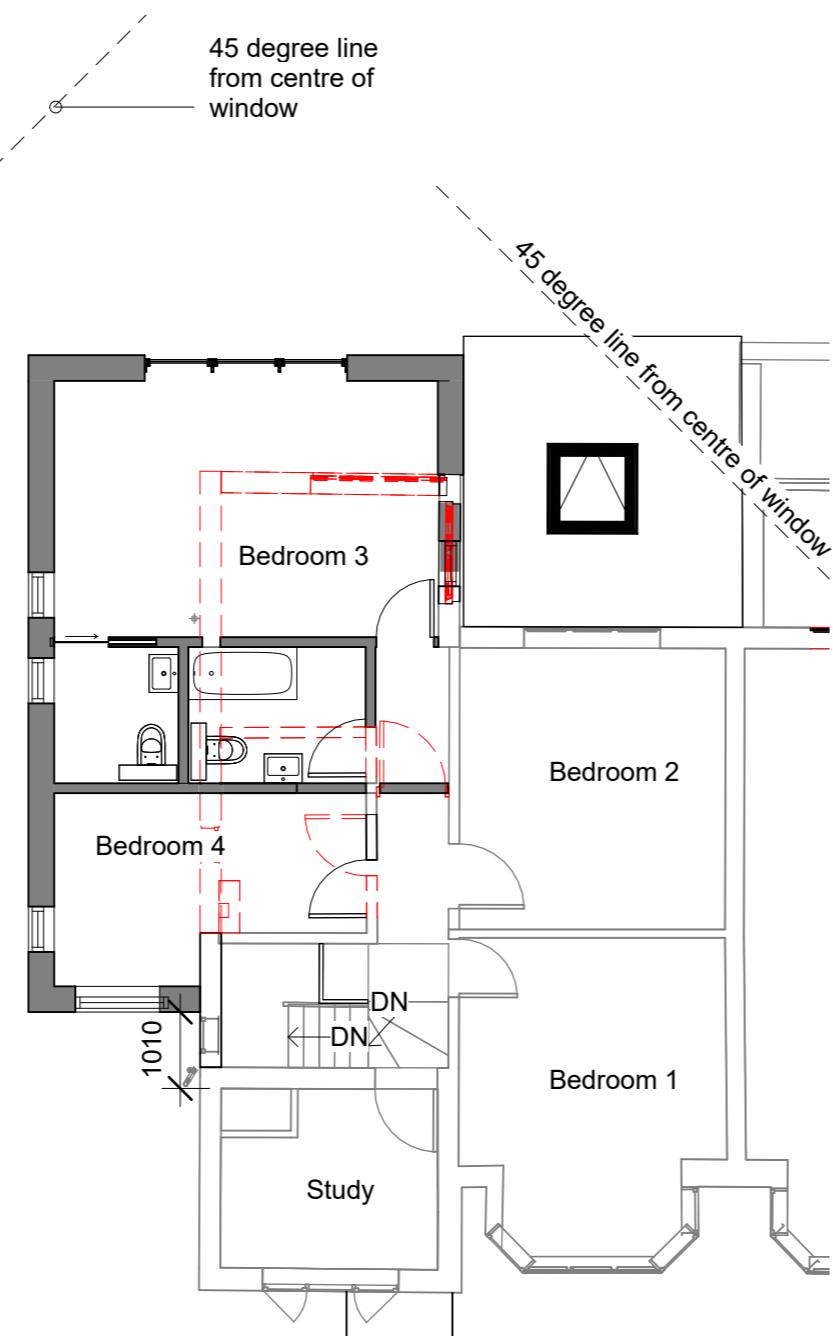

2 Proposed First Floor

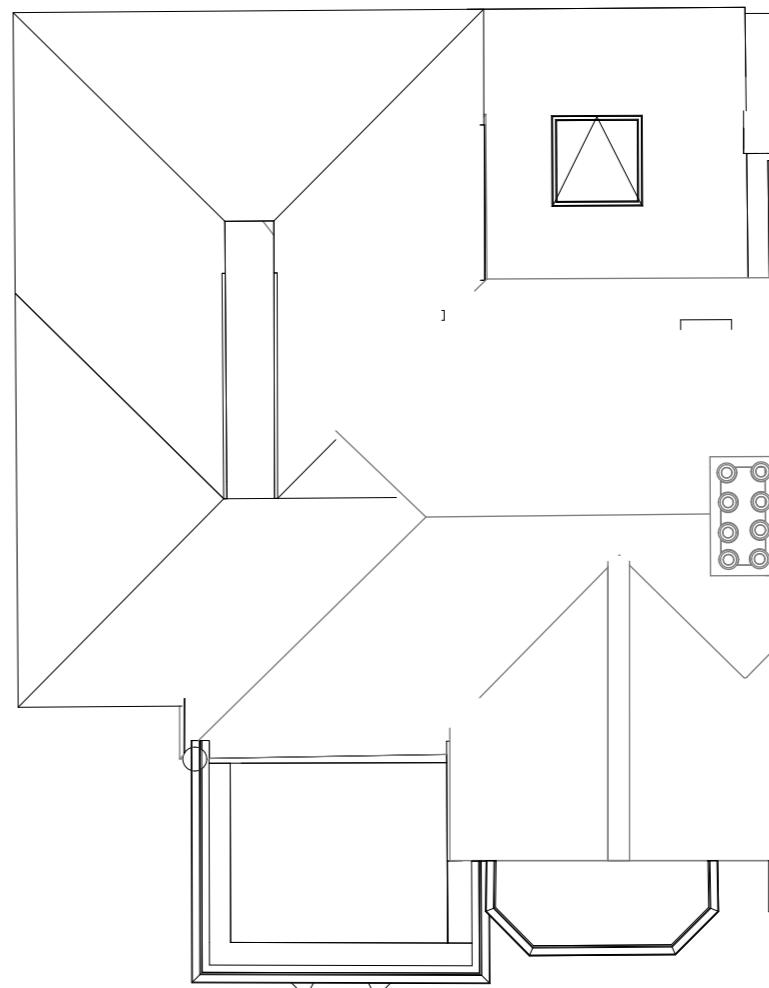

3 Proposed Roof plan 1 : 100

Timing diagram showing a digital signal with a period of 10m. The signal is high for 1m and low for 9m. The ratio 1:100 is indicated below the signal.

DO NOT SCALE FROM THIS DRAWING. USE FIGURED DIMENSIONS ONLY.
CONTRACTORS ARE RESPONSIBLE FOR TAKING AND CHECKING SITE
DIMENSIONS.

DESIGN COPYRIGHT IS VESTED IN THE ARCHITECT FROM WHOM CONSENT MUST
BE OBTAINED FOR COPYING OR REPRODUCING THIS DRAWING.

Revision Schedule

Description	Date
Issued for comment	02.06.23
Issued for pre-application advice	06.06.23
45 degree line added	27.06.23
Updated following pre-app feedback	23.08.23
General update	11.10.23
General update	10.11.23
Issued for Planning	17.11.23

PLANNING ISSUE



ARTis architects

www.artisarchitects.com
hello@artisarchitects.com
01223 54 99 54

nt & C Tidy

ect
Chestnut Avenue,
orthwood HA6 1HR

Proposed Floor Plans

2 1 : 100 Date June 2023

wn by SK | Checked by -

No. Drawing No. Rev.
539 P-102 F