


Accommodation Schedule		
Unit	Size	Area in m2
PLOT 1		
3b 4p		90.6
PLOT 2		
3b 4p		90.6

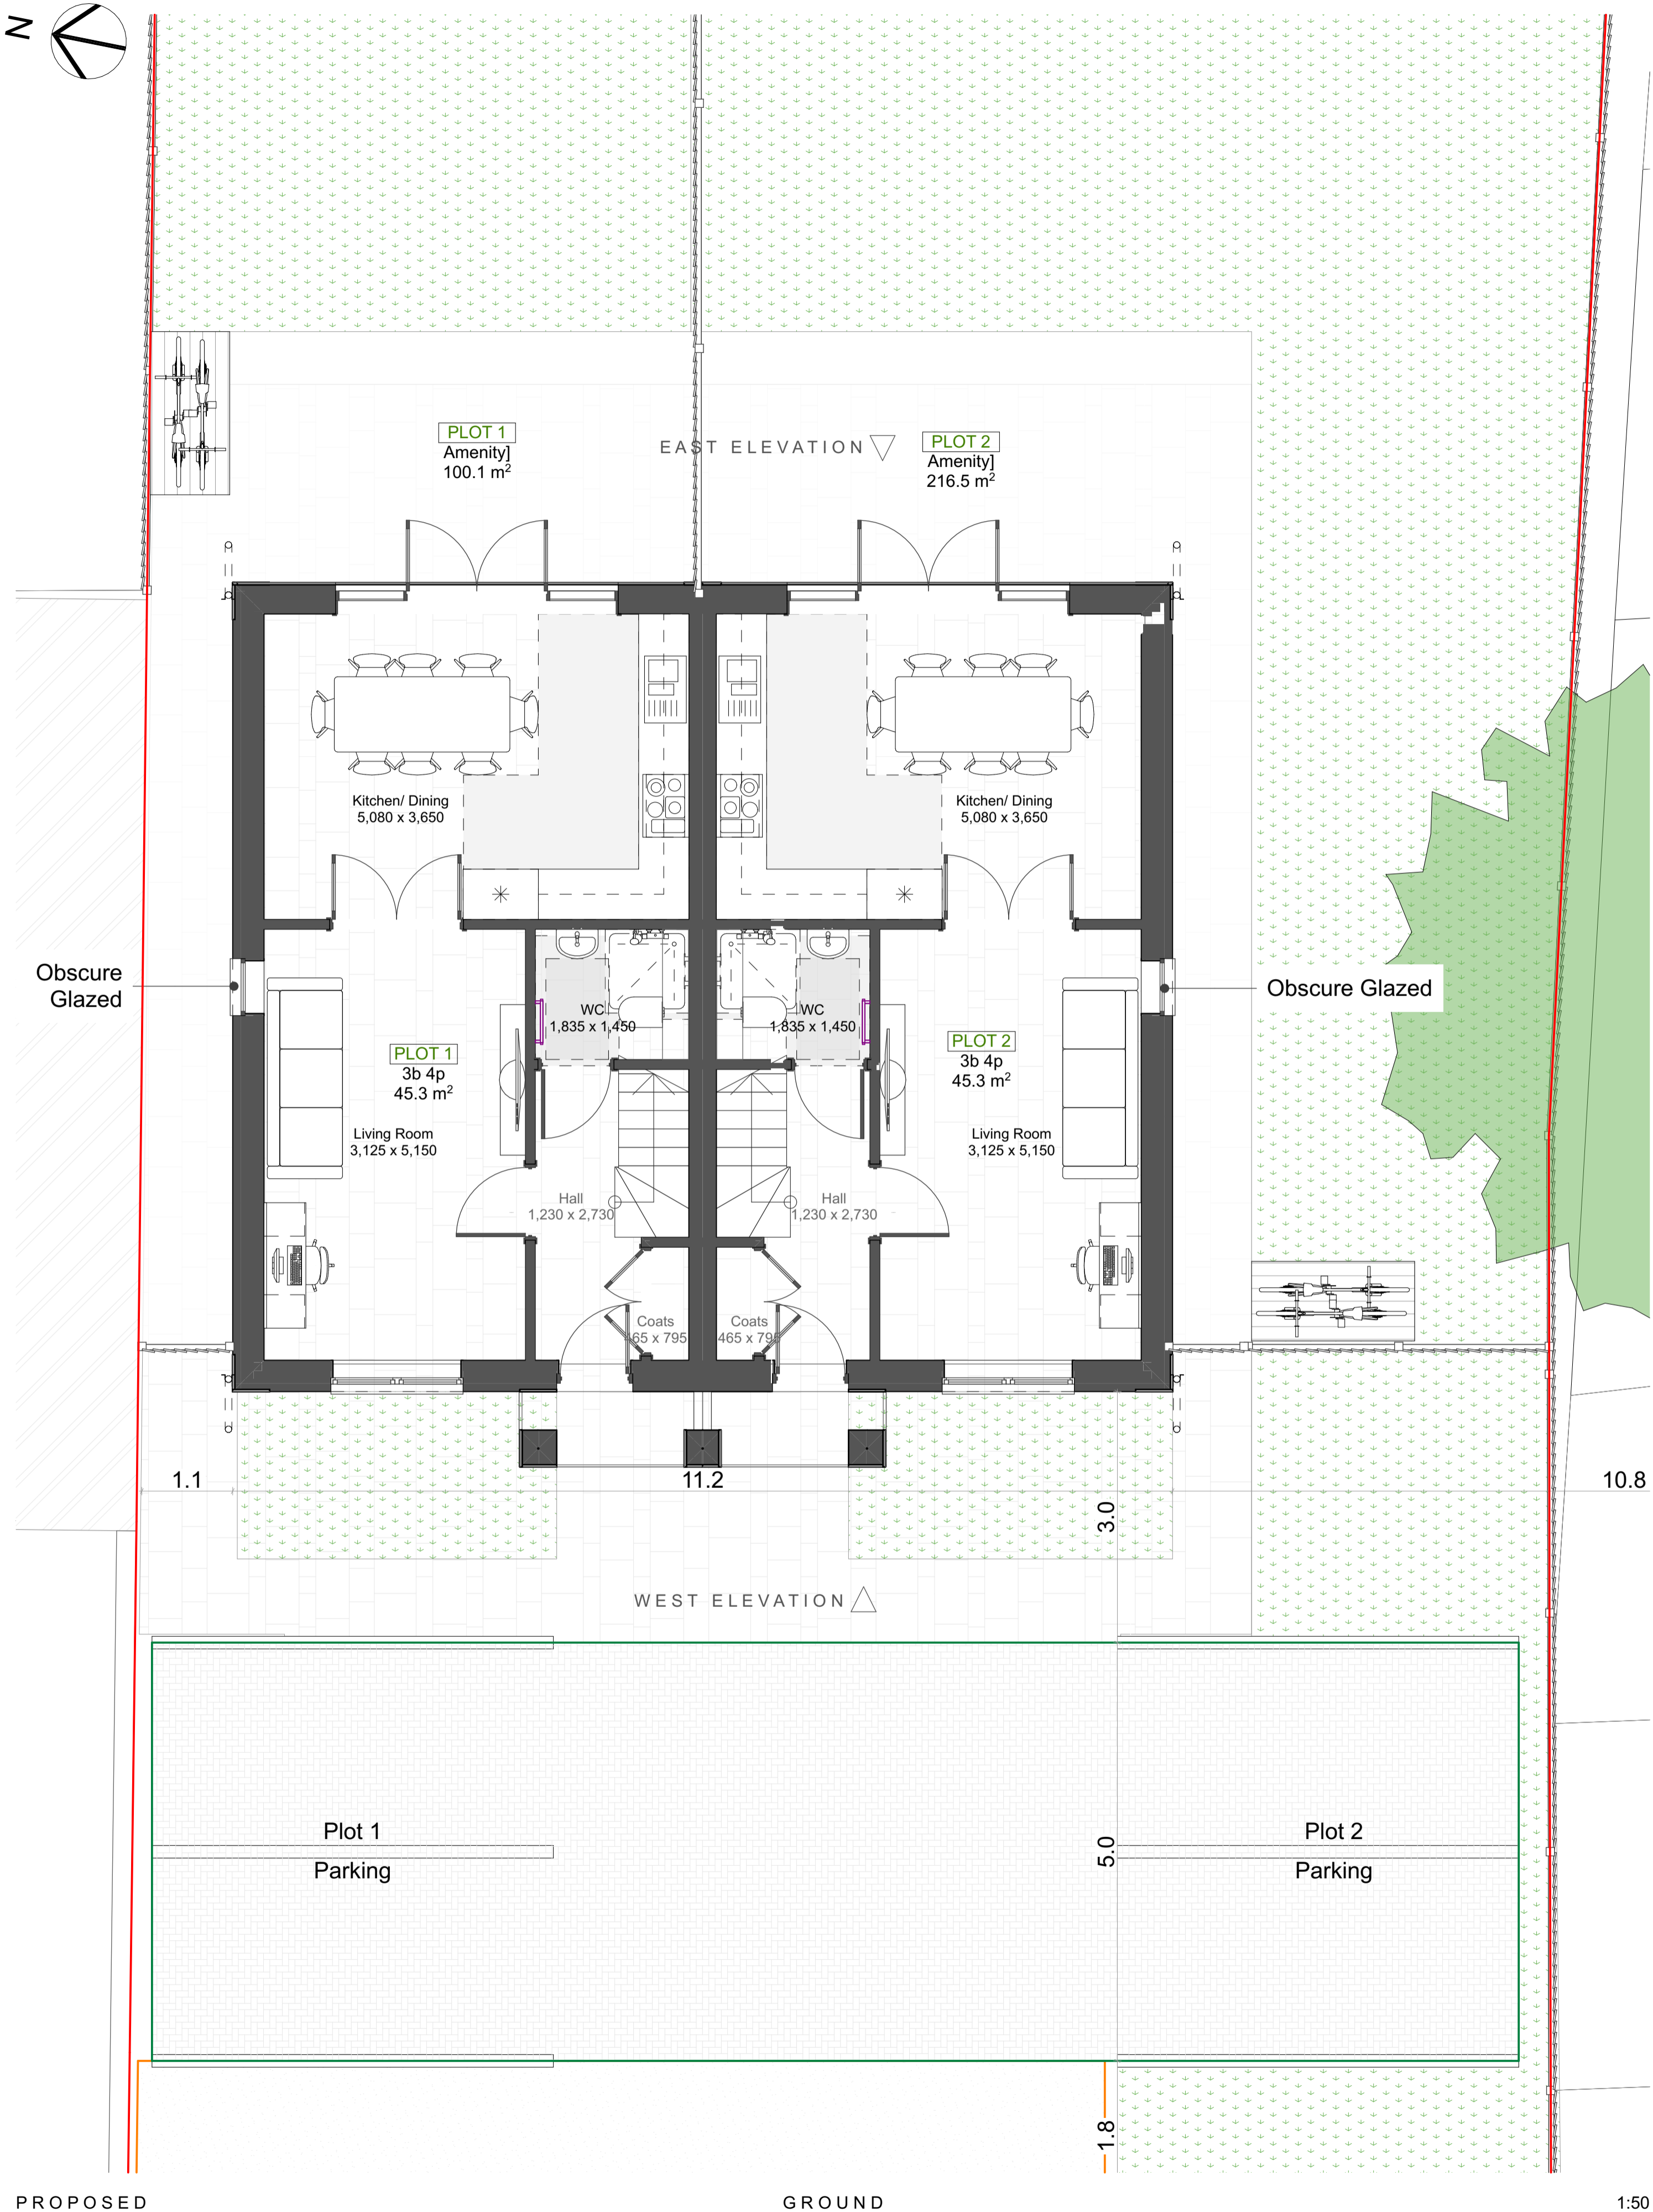

PROPOSED GROUND 1:50 EXISTING FIRST 1:50