


Looking to extend your home?  
 Call for a free consultation today;  
 020 8954 6291  
 www.yooparchitects.co.uk  
 YOOP Architects, your local architect

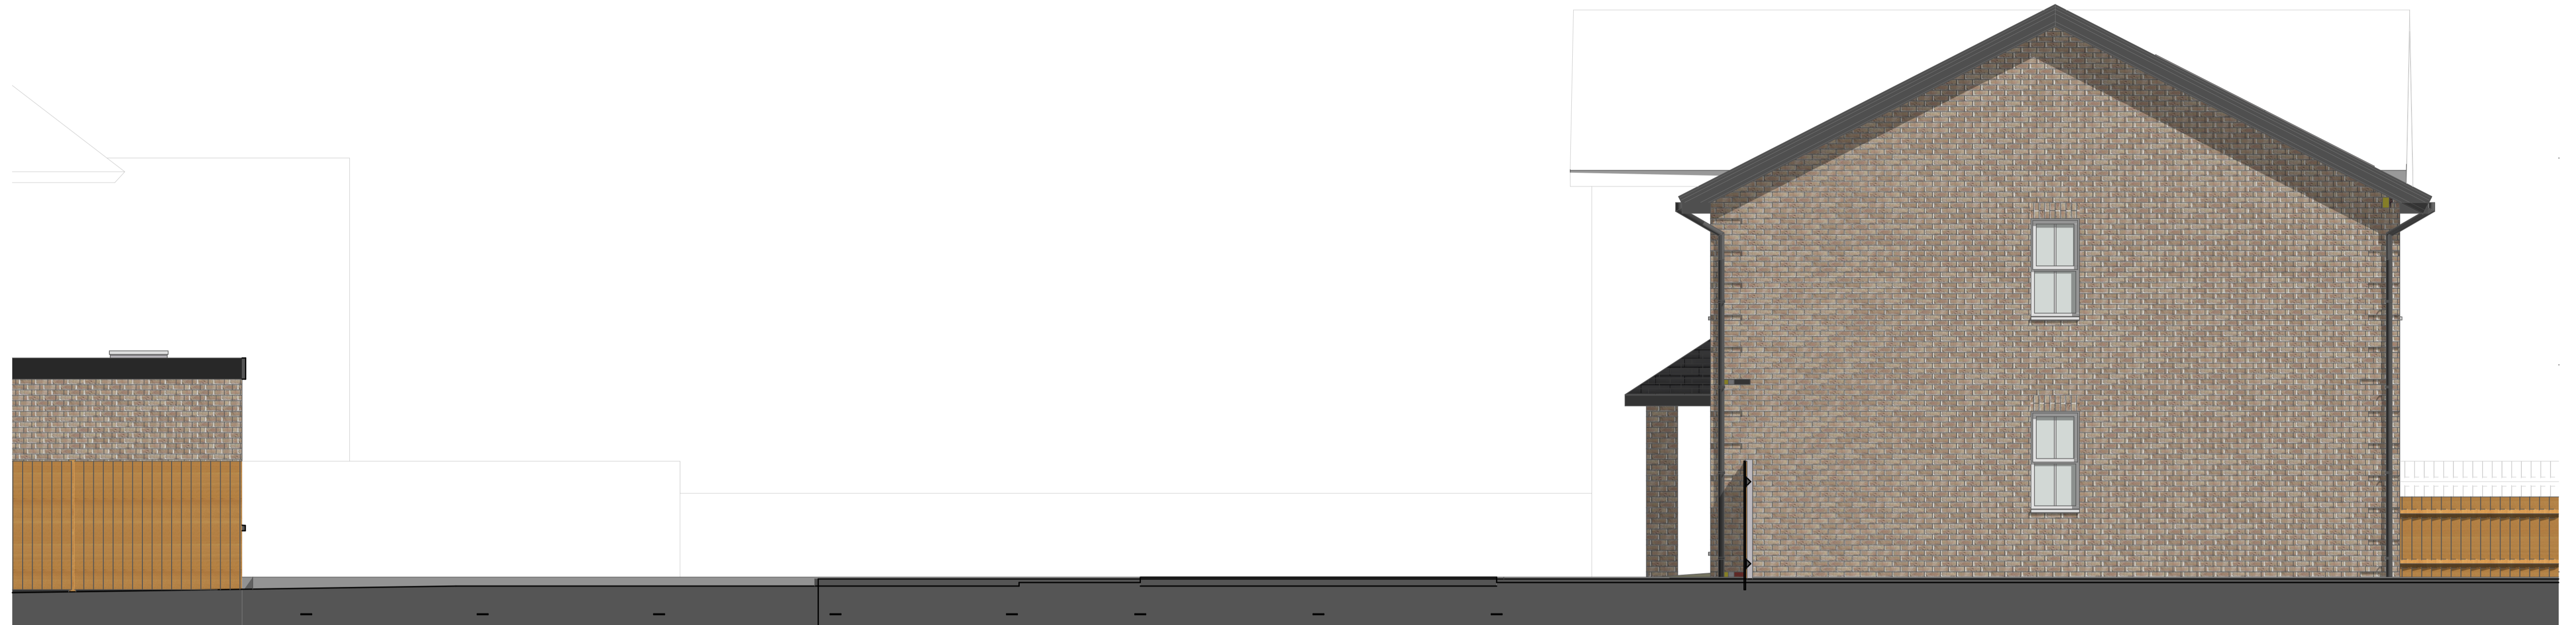

PROPOSED

SOUTH ELEVATION

1:50



PROPOSED

NORTH ELEVATION

1:50