



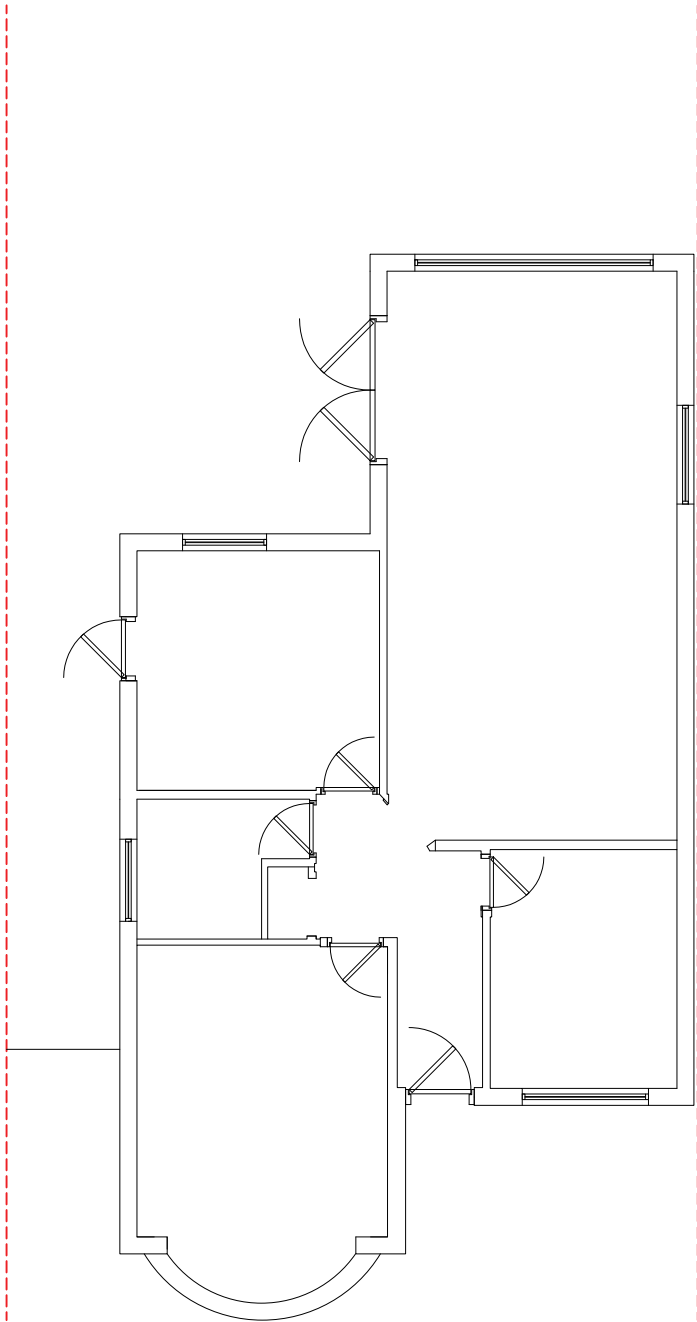

EXISTING GROUND FLOOR PLANS
scale 1:100

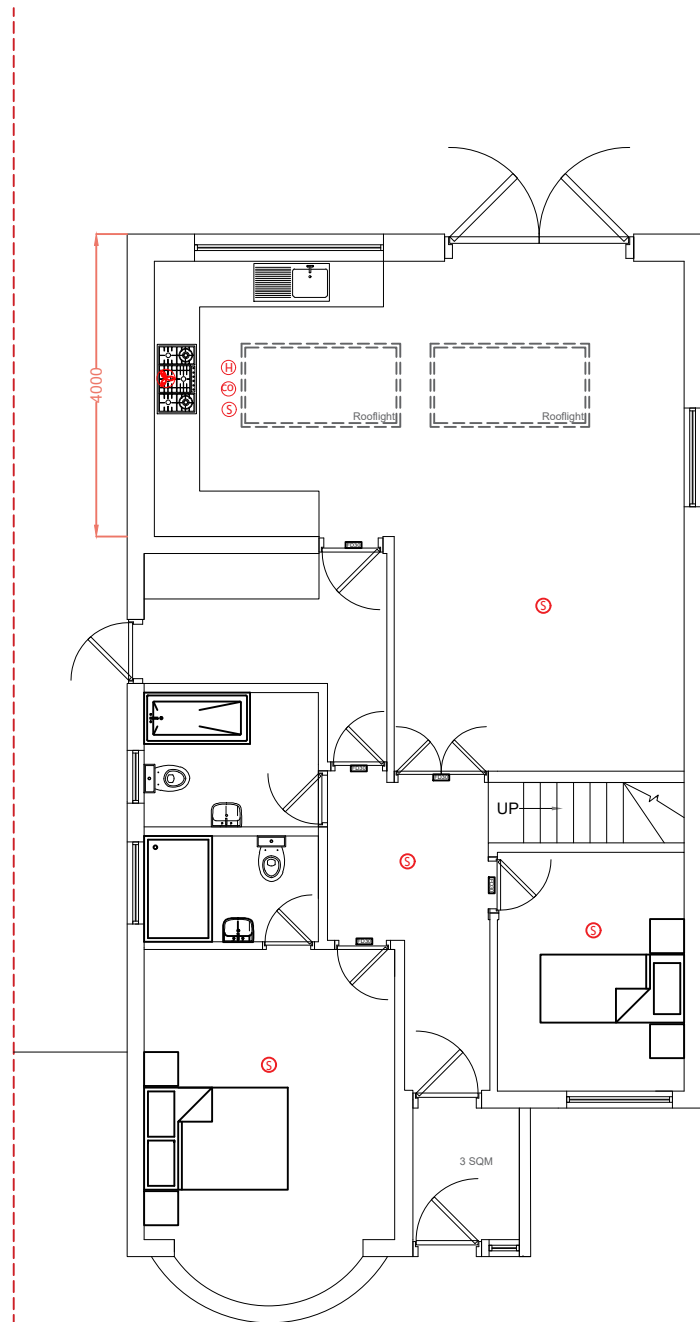

PROPOSED GROUND FLOOR PLANS
scale 1:100



Fay@archibees.com

0044 (0)7533344820

GENERAL NOTES