


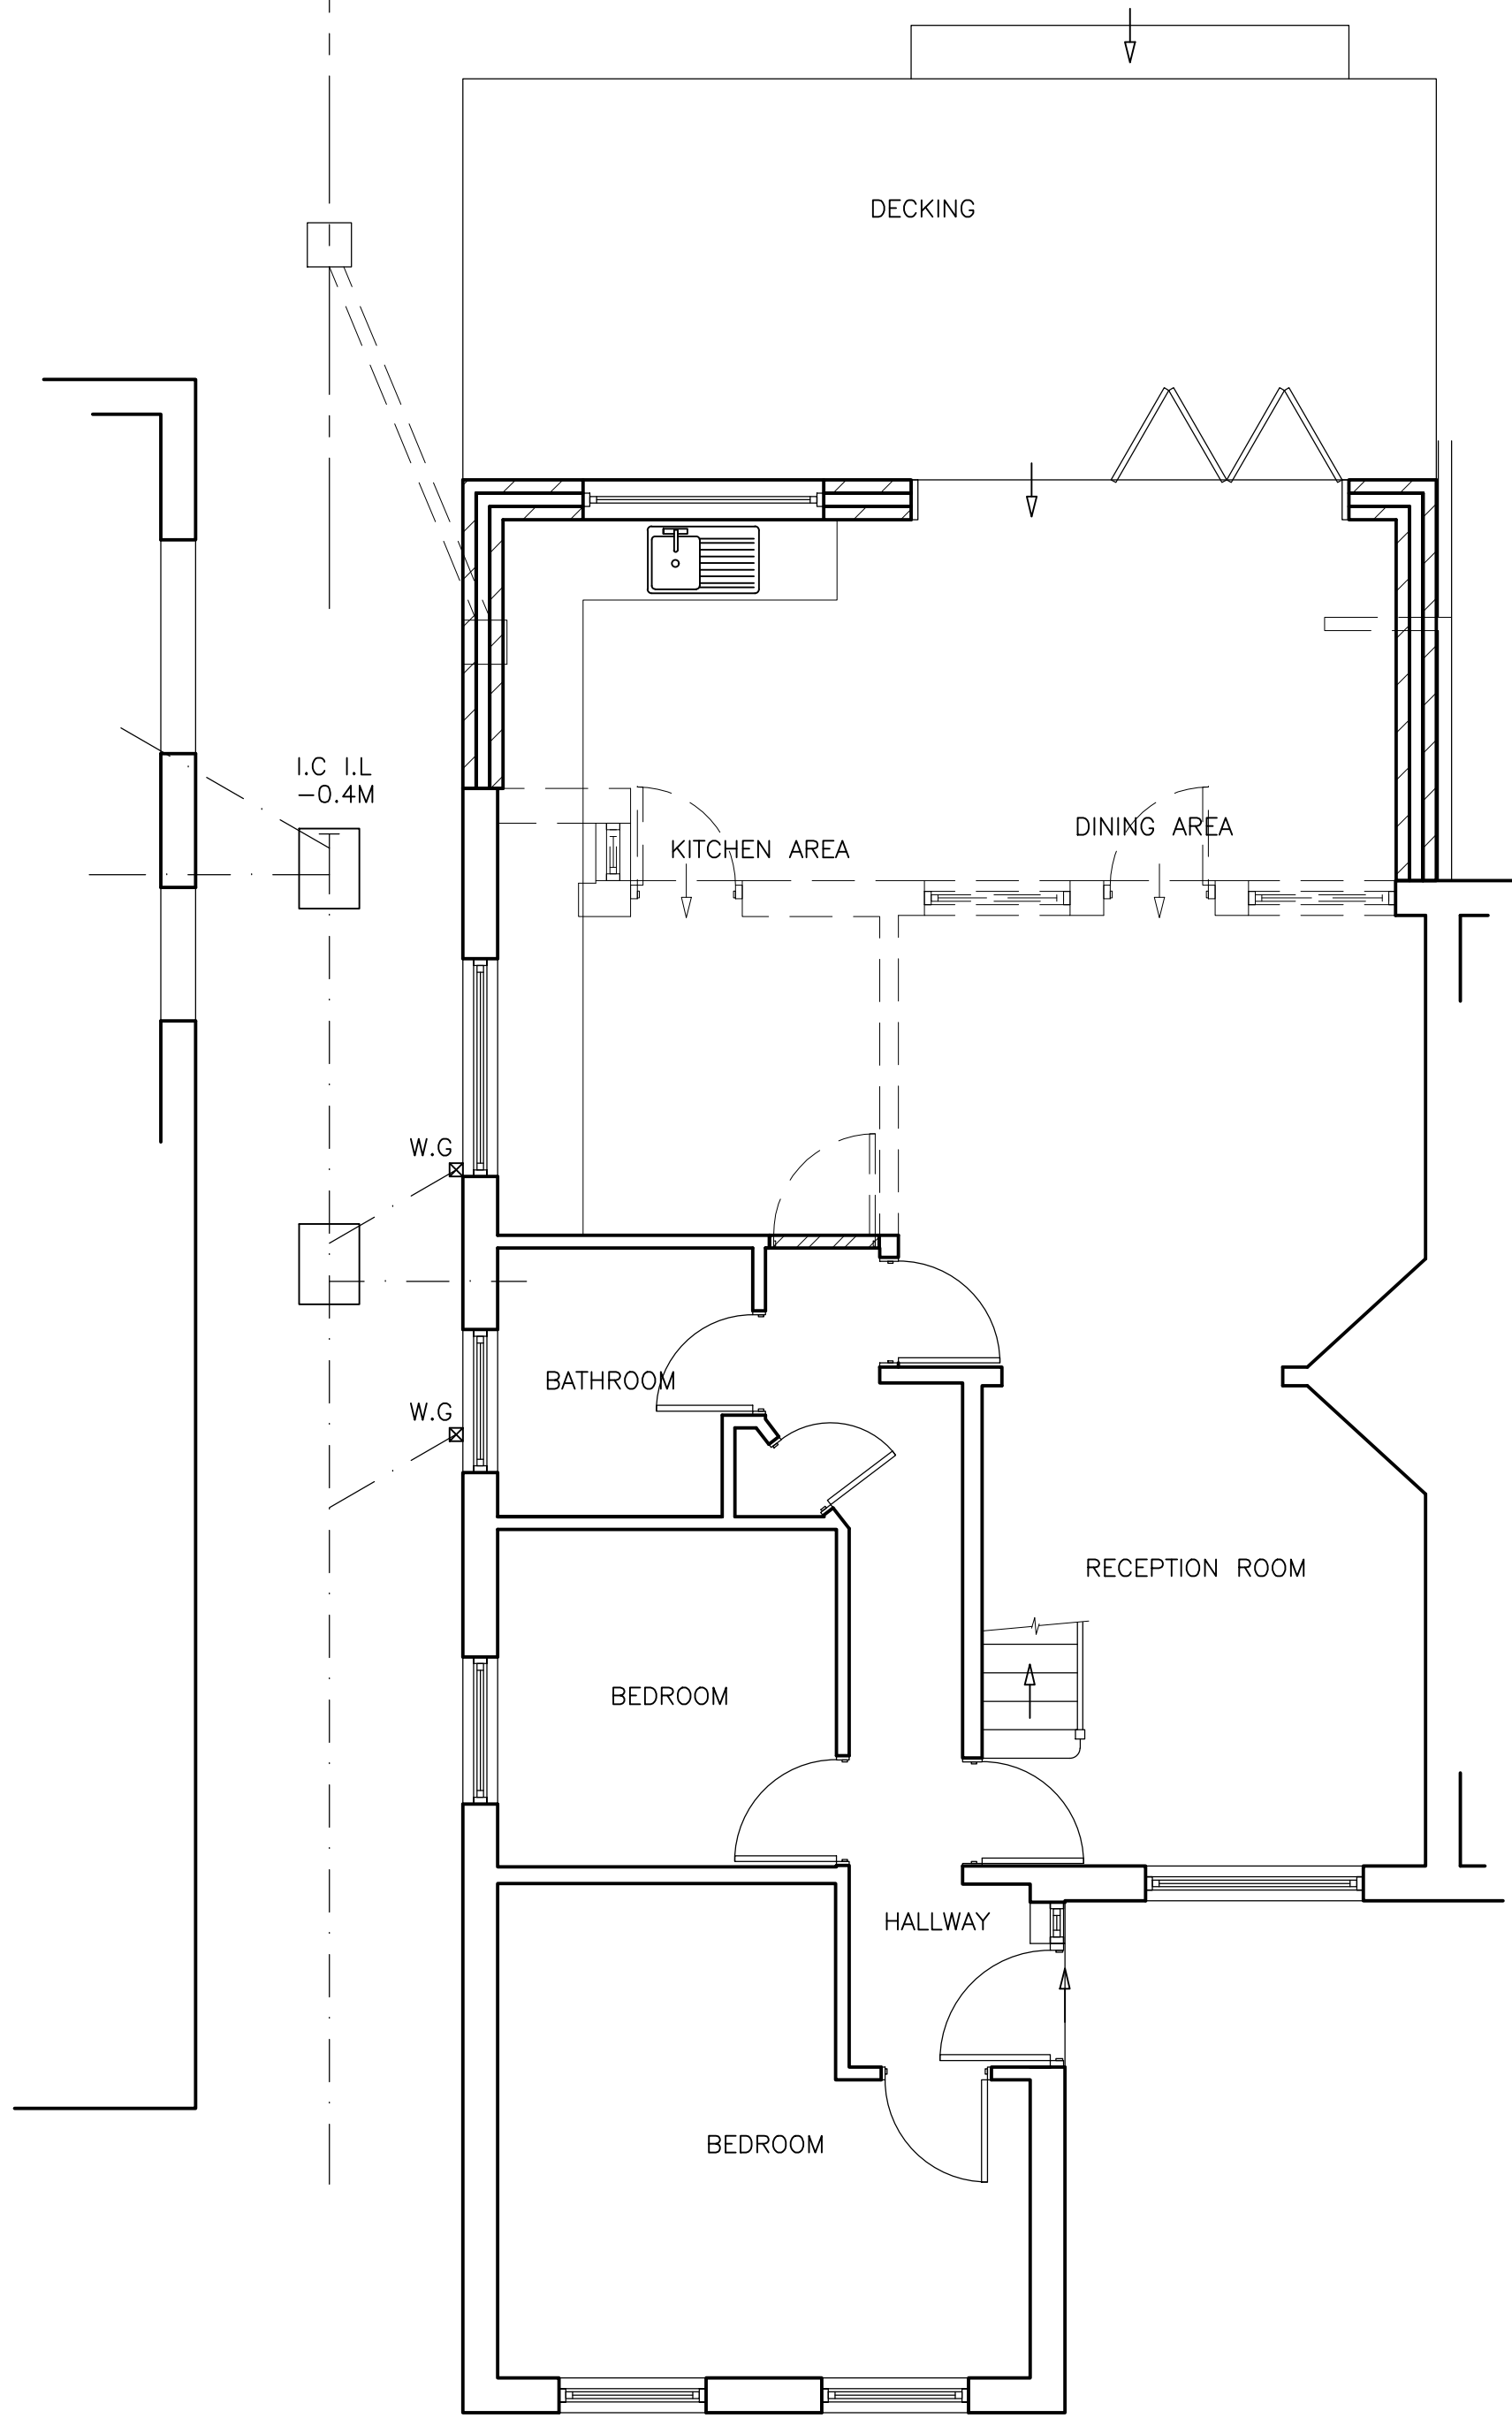


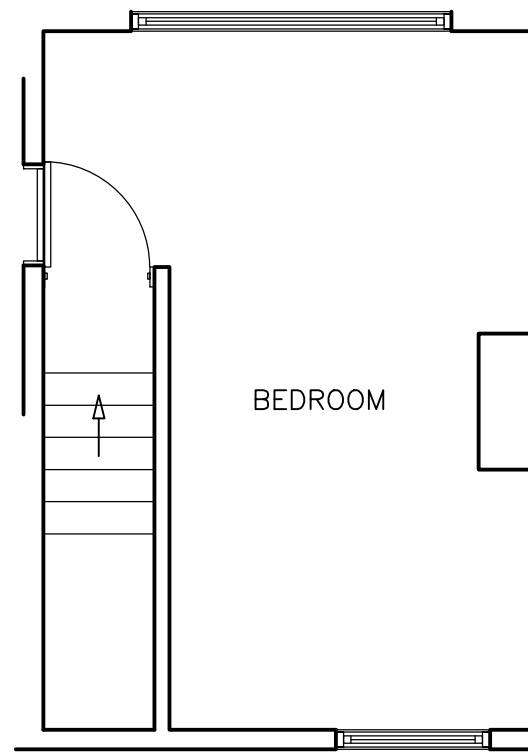


GROUND FLOOR PLAN
(1:50)

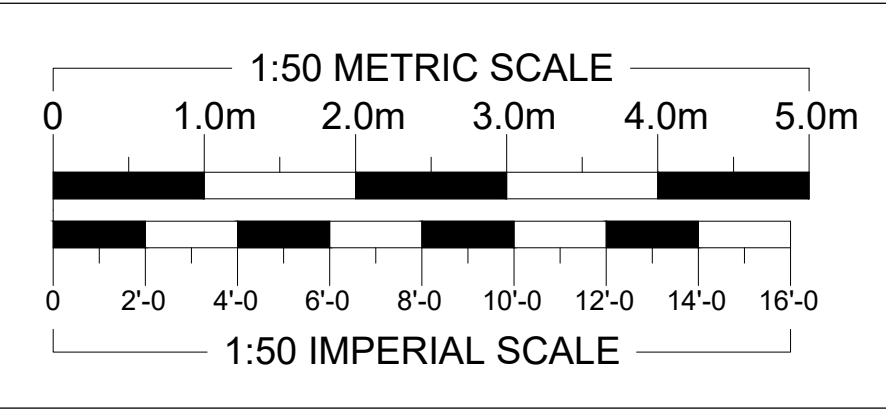


FIRST FLOOR PLAN
(1:50)

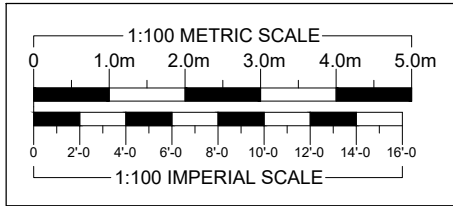

LEFT ELEVATION
(1:100)

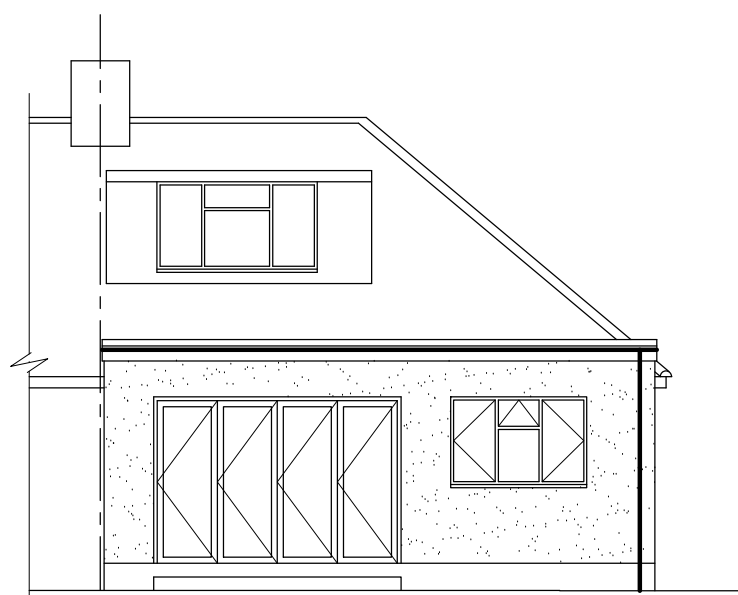

REAR ELEVATION
(1:100)

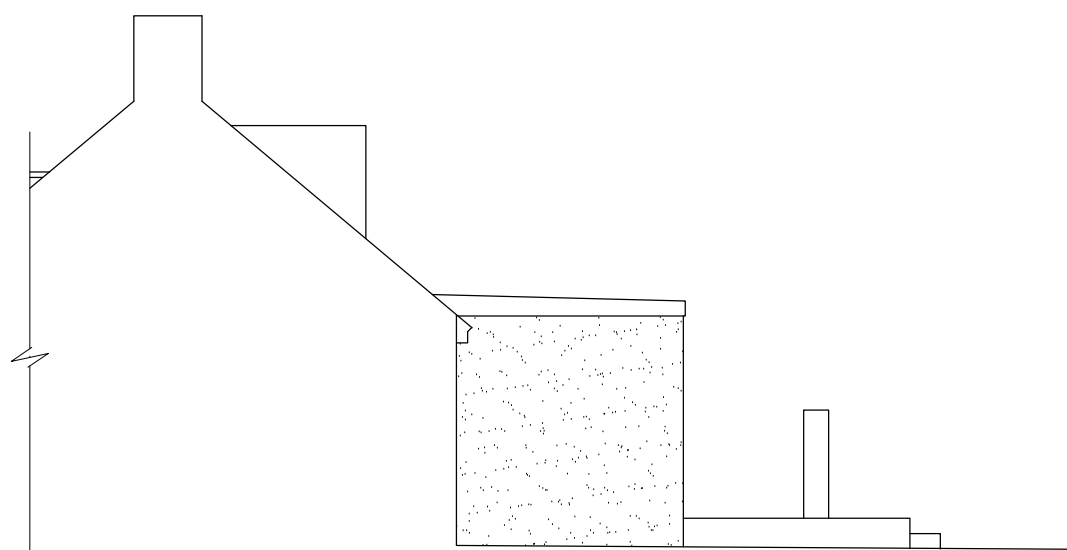

RIGHT ELEVATION
(1:100)

REVISIONS		DATE
ARTHUR J. FERRYMAN & ASSOCIATES ARCHITECTURAL CONSULTANTS • SURVEYORS 128 HIGH STREET • BUSHEY • HERTS • WD23 3DE Tel: 020 8950 0508 Email: office@ajferryman.co.uk		
TITLE		
PROPOSED REAR EXTENSION		
ADDRESS		
16 Willow Gardens Ruislip HA4 6JT		
CLIENT	Mr N Rozario	
SCALE	AS SHOWN @A1	DATE 02/20
DRAWING	220023/02	
REV.		