


NOTES:

All construction to comply with all relevant and current building regulations.
For building regulation compliance please refer building regulation/ structural engineers drawing.
All Dimensions to be measured by contractor on site prior to construction, Not for construction.

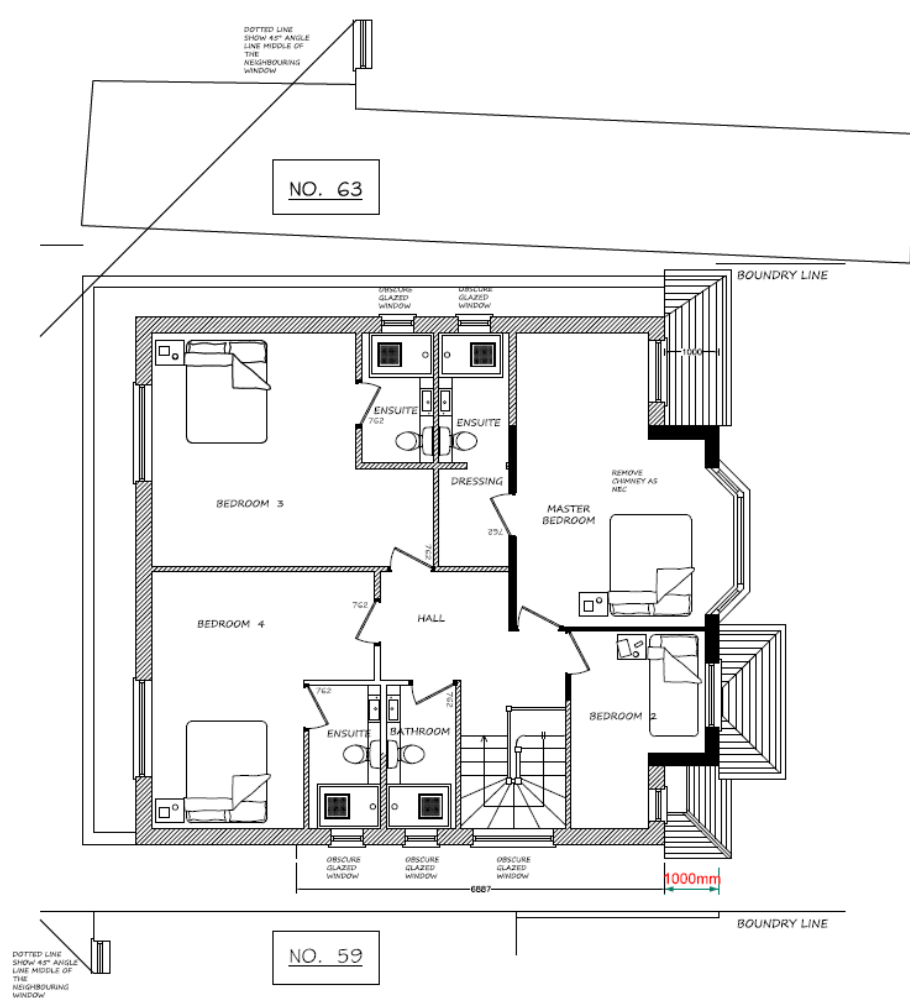

Existing First Floor Plan (Ref. 22378/APP/2023/1152)