



## V1.5

ASHWORTH'S PHARMACY

09/09/2022

DESIGNED *by* GOOD PEOPLE

hi@designedbygoodpeople.com 0207 193 0098

Contact: Lee Newham

### SHOP FRONT:

- Shop front and existing shutter including shutterbox painted RAL4007
- New front door 900mm wide with fixed panel to side with vinyls to window and new brushed stainless steel handle painted to match shop front.
- Automatic door opener/closer with sensor (door open inwards)

### SIGNAGE:

- 20mm thick letters in white and green direct mounted onto new backboard which is painted to match shop front RAL4007 (remove current backboard if necessary).
- Existing lit lightbox projecting sign removed.
- New unit swinging projecting sign to be added to current projecting metalwork with vinyls. Existing bracket to be painted black.
- Vinyls to window including new vinyls with NHS services above door to NHS brand guidelines

### LIGHTING:

- Sign to be uplit by LED tape in waterproof housing Max illumination levels 300cd/m<sup>2</sup>


### COLOURS TO MATCH TO:



RAL4007

WHITE

PMS304

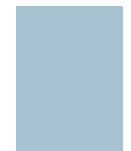

GLASS (TO VIEW GRAPHICS ONLY)

### PLEASE NOTE:

CONTRACTORS SHOULD TAKE THEIR OWN MEASUREMENTS AND  
ADAPT ARTWORK WITHOUT STRETCHING OR ALTERING THE  
TYPE.

SCALE: 1:50





V1.5 AT NIGHT