



V1.7

ASHWORTH'S PHARMACY

29/06/2023

DESIGNED *by* GOOD PEOPLE

hi@designedbygoodpeople.com 0207 193 0098

Contact: Lee Newham

SHOP FRONT:

- Shop front and existing shutter including shutterbox painted RAL4007
- New front door 900mm wide with fixed panel to side with vinyls to window and new brushed stainless steel handle painted to match shop front.
- Automatic swing door opener/closer with sensor (door open inwards)

SIGNAGE:

- 20mm thick letters in white and green direct mounted onto new backboard which is painted to match shop front RAL4007 (remove current backboard if necessary). Fixings should be appropriate to ensure they remain permanently fixed.
- Vinyls to window including new vinyls with NHS services above door to NHS brand guidelines


PROJECTING SIGN

- Existing lit lightbox projecting sign removed along with electric connection.
- Existing projecting bracket to remain with single new slimline hanging sign 600mm square showing branding of shop and NHS logo as required in vinyl.

LIGHTING:

- 4.8W per 1/m LED waterproof tape in waterproof housing with diffuser to EXTERNALLY uplight angled sign with 3000k warm light, under 250cd/m².

COLOURS TO MATCH TO:

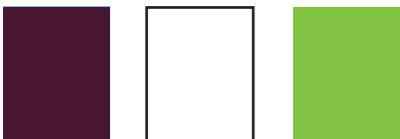

RAL4007 WHITE PMS304



GLASS (TO VIEW GRAPHCS ONLY)

PLEASE NOTE:

CONTRACTORS SHOULD TAKE THEIR OWN MEASUREMENTS AND ADAPT ARTWORK WITHOUT STRETCHING OR ALTERING THE TYPE

SCALE: 1:50

0 1m

